


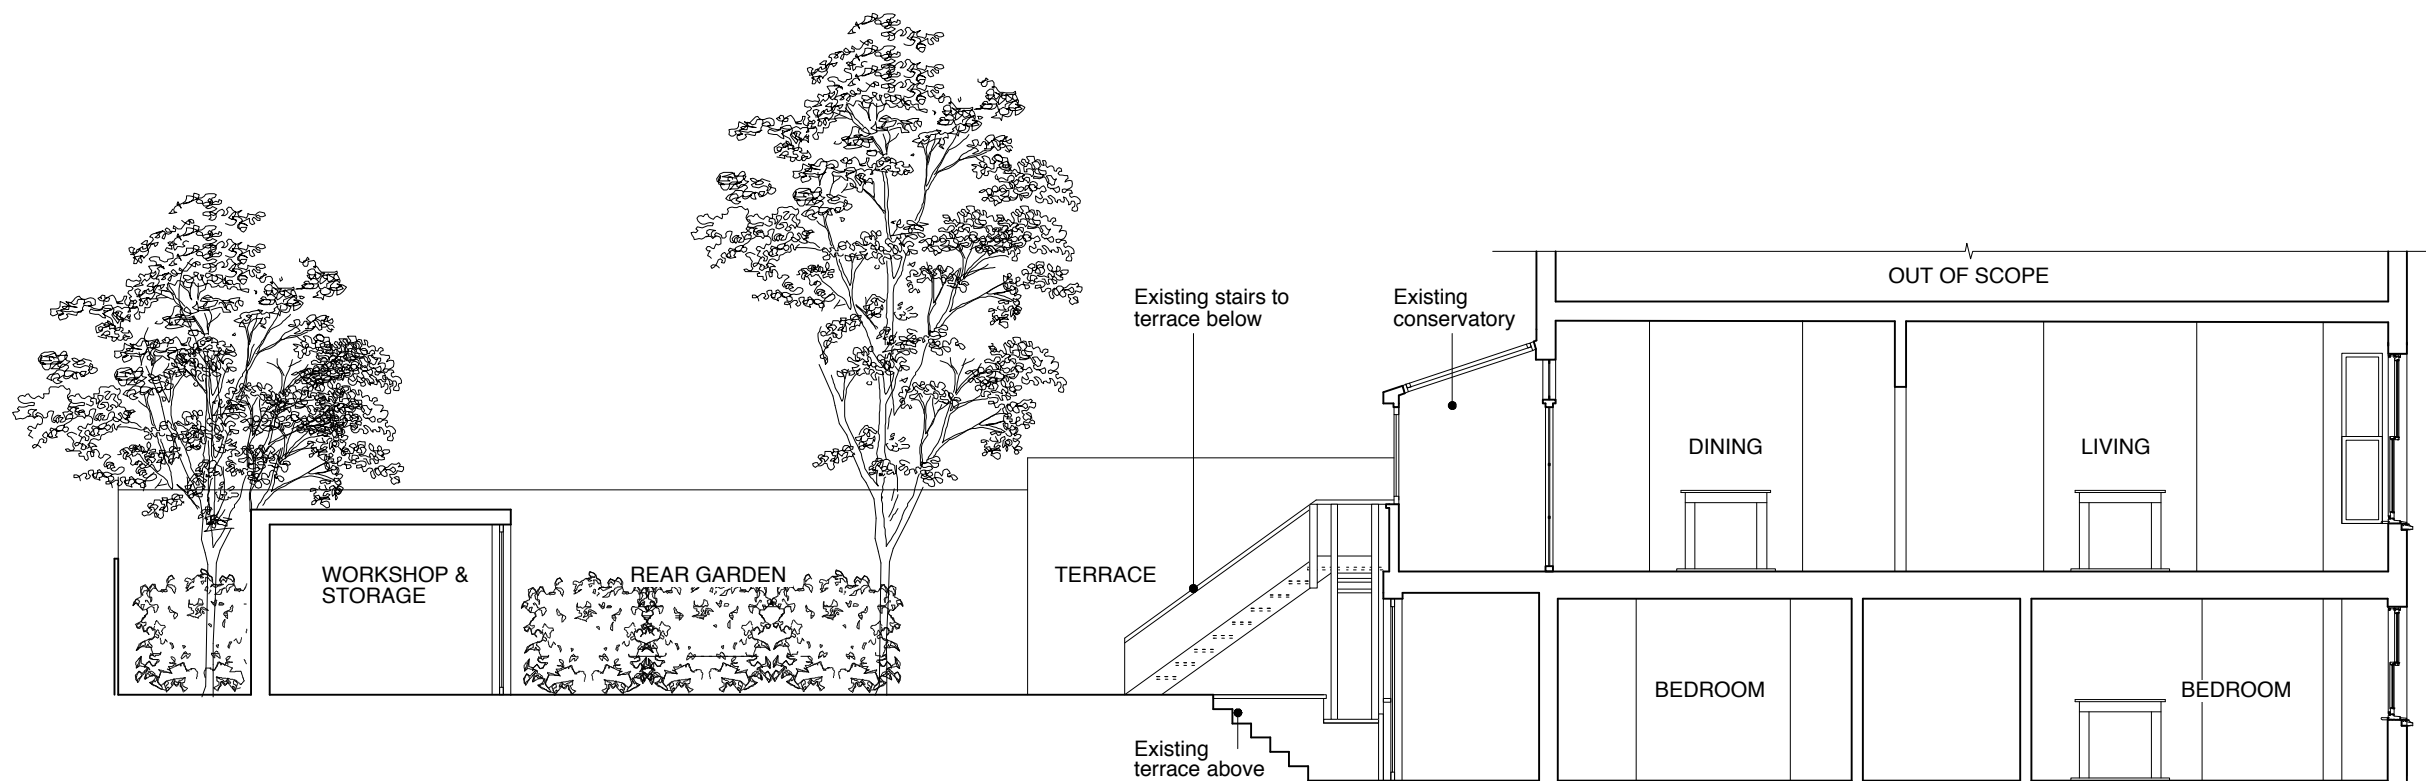

SECTION

GENERAL NOTES:
DO NOT SCALE FROM THIS
DRAWING.
ALL DIMENSIONS MUST BE
CHECKED ON SITE AND ANY
DISCREPANCIES VERIFIED WITH
THE ARCHITECT.

CLIENT
VERA FARRANTS

JOB TITLE
**PARKHILL ROAD
LONDON
NW3**

DRAWING TITLE
EXISTING SECTION

SCALE 1:100@A3	DATE 01.15
--------------------------	----------------------

FT ARCHITECTS LTD
Hamilton House
Mabledon Place
Bloomsbury
WC1H 9BB
020 7953 0388
www.ftarchitects.co.uk

DRAWING No. 290_00_02	REVISION
---------------------------------	----------

