

GENERAL NOTES:
DO NOT SCALE FROM THIS
DRAWING.
ALL DIMENSIONS MUST BE
CHECKED ON SITE AND ANY
DISCREPANCIES VERIFIED WITH
THE ARCHITECT.

CLIENT

VERA FARRANTS

JOB TITLE

PARKHILL ROAD
LONDON
NW3

DRAWING TITLE

INDICATIVE VISUAL 1


SCALE	DATE
NOT TO SCALE	01.15

FT ARCHITECTS LTD

Hamilton House
Mabledon Place
Bloomsbury
WC1H 9BB

020 7953 0388
www.ftarchitects.co.uk

DRAWING No.	REVISION
290_20_05	_

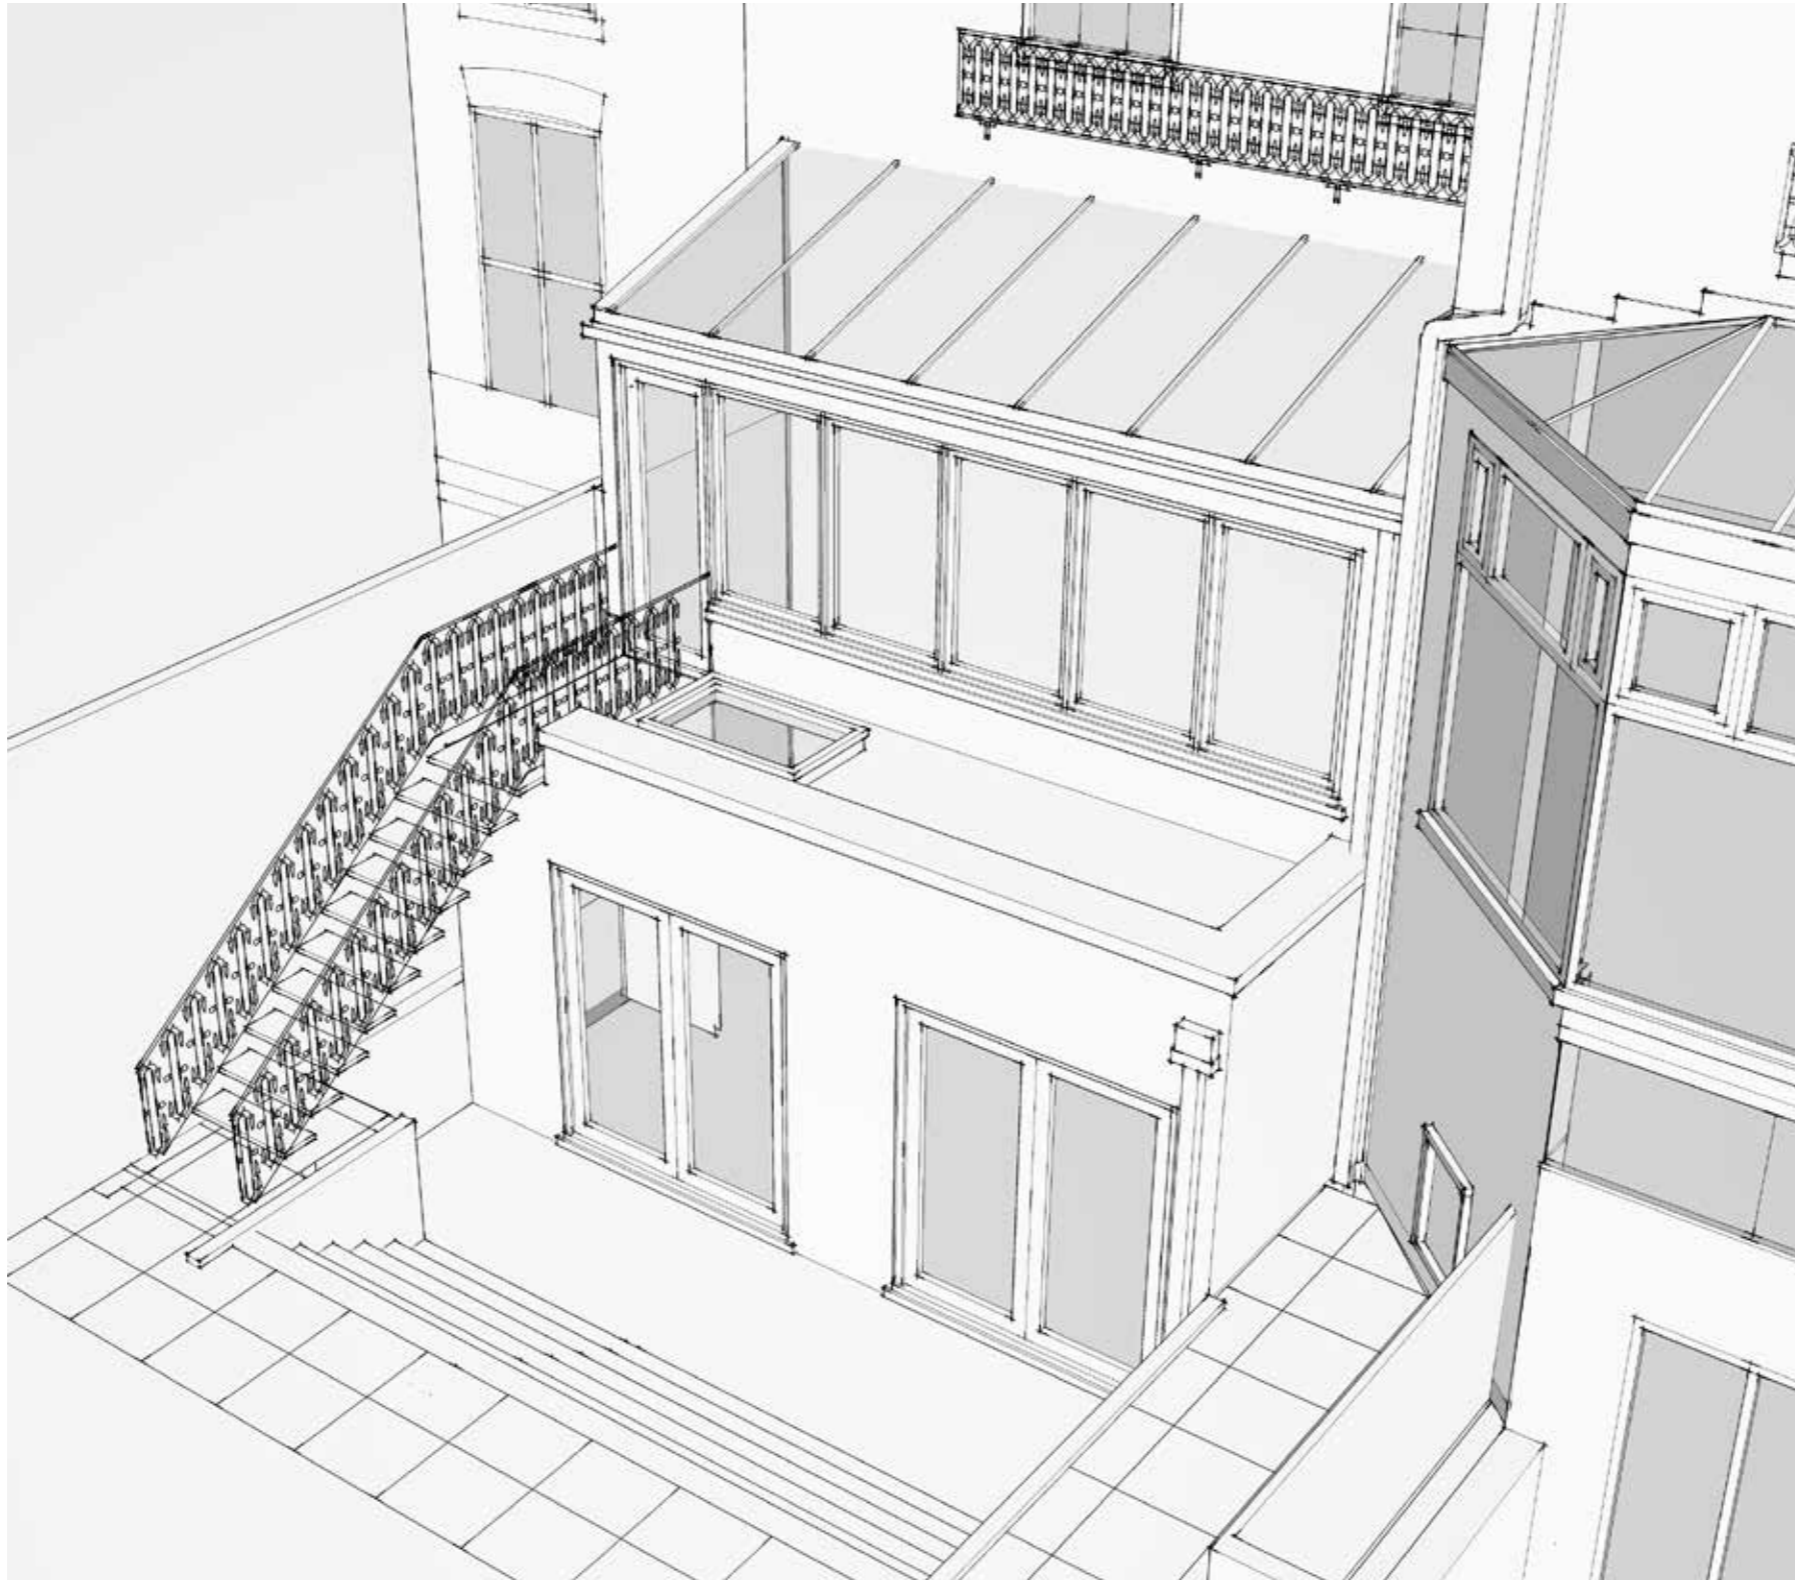

GENERAL NOTES:
DO NOT SCALE FROM THIS
DRAWING.
ALL DIMENSIONS MUST BE
CHECKED ON SITE AND ANY
DISCREPANCIES VERIFIED WITH
THE ARCHITECT.

CLIENT
VERA FARRANTS

JOB TITLE
PARKHILL ROAD
LONDON
NW3

DRAWING TITLE
INDICATIVE VISUAL 2

SCALE NOT TO SCALE	DATE 01.15
--------------------------	---------------

FT ARCHITECTS LTD

Hamilton House
Mabledon Place
Bloomsbury
WC1H 9BB

020 7953 0388
www.ftarchitects.co.uk

DRAWING No. 290_20_06	REVISION _
--------------------------	---------------