

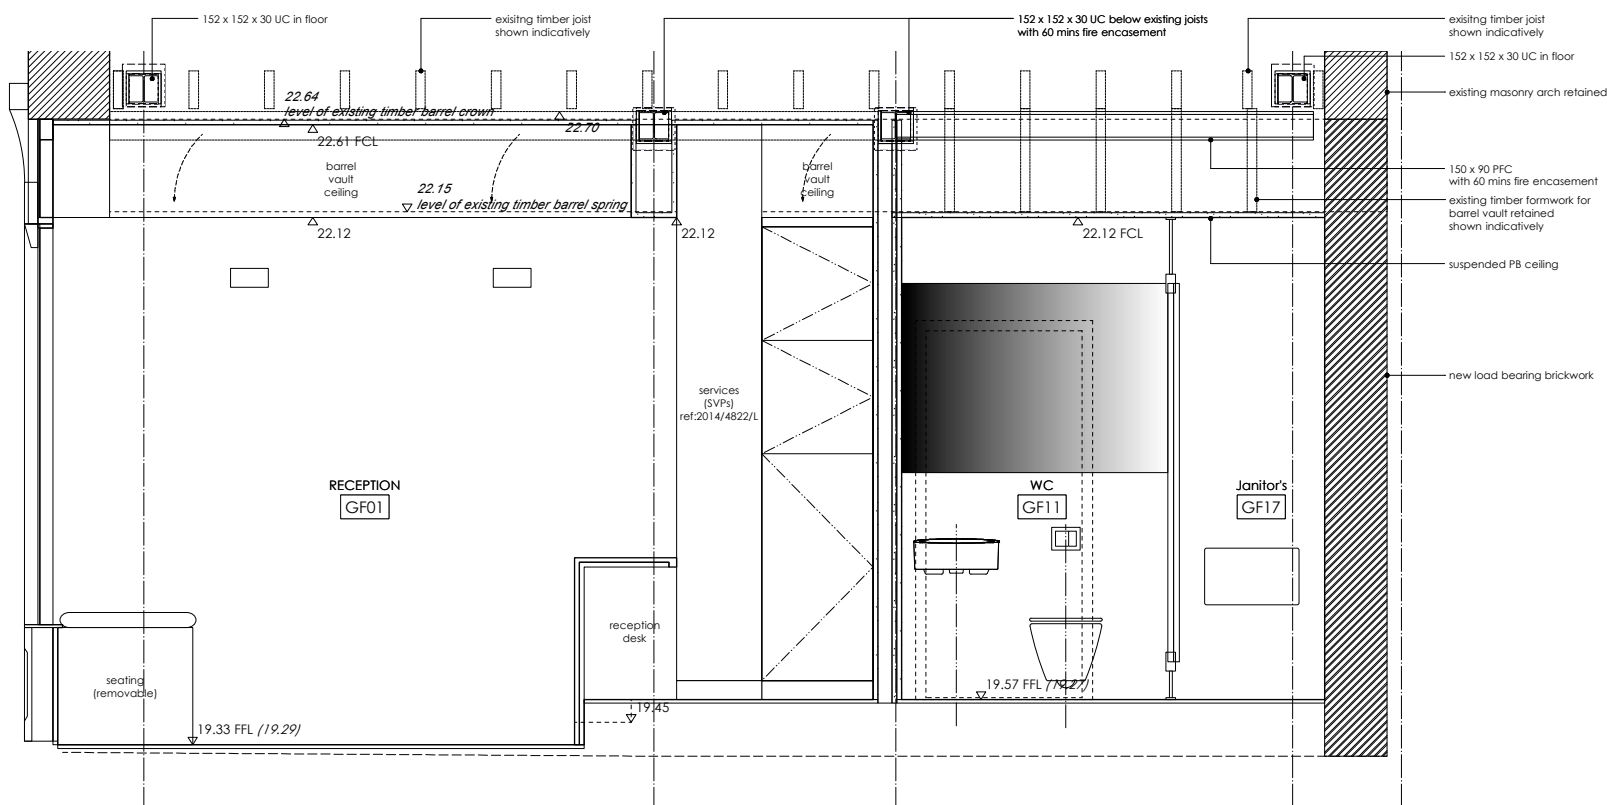



Notes:

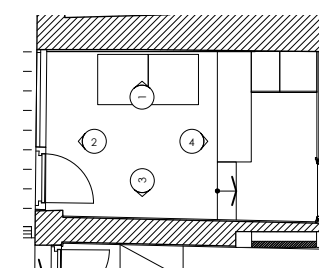


1 GF01 RECEPTION ELEVATION 1
Scale : 1:20 @ A1

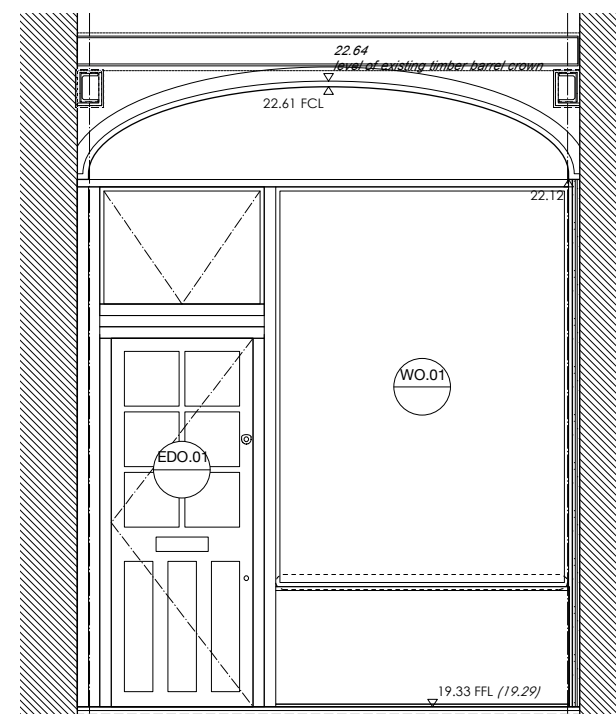

2 GF01 RECEPTION ELEVATION 2
Scale : 1:20 @ A1

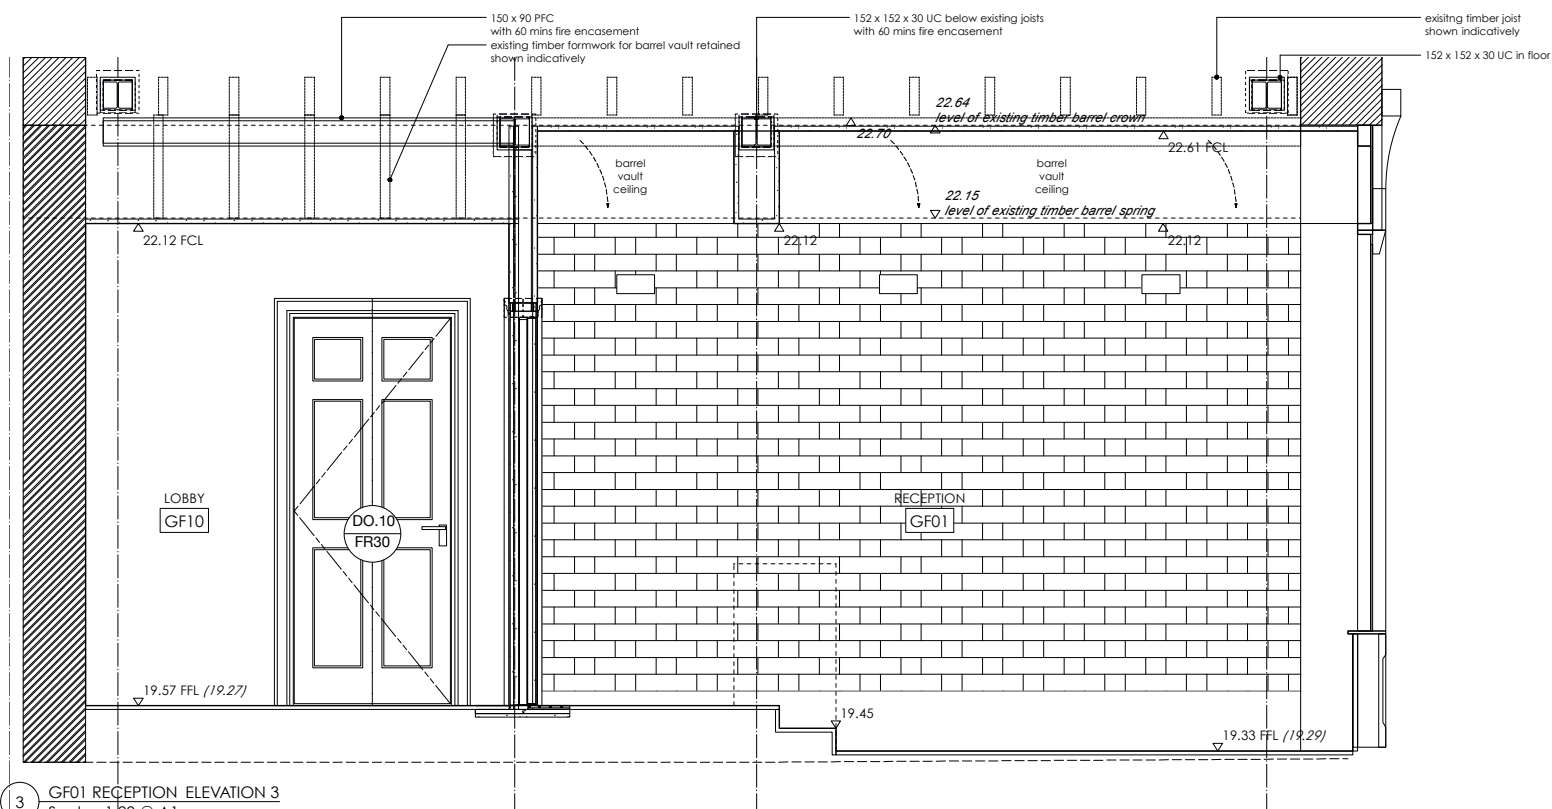

3 GF01 RECEPTION ELEVATION 3
Scale : 1:20 @ A1

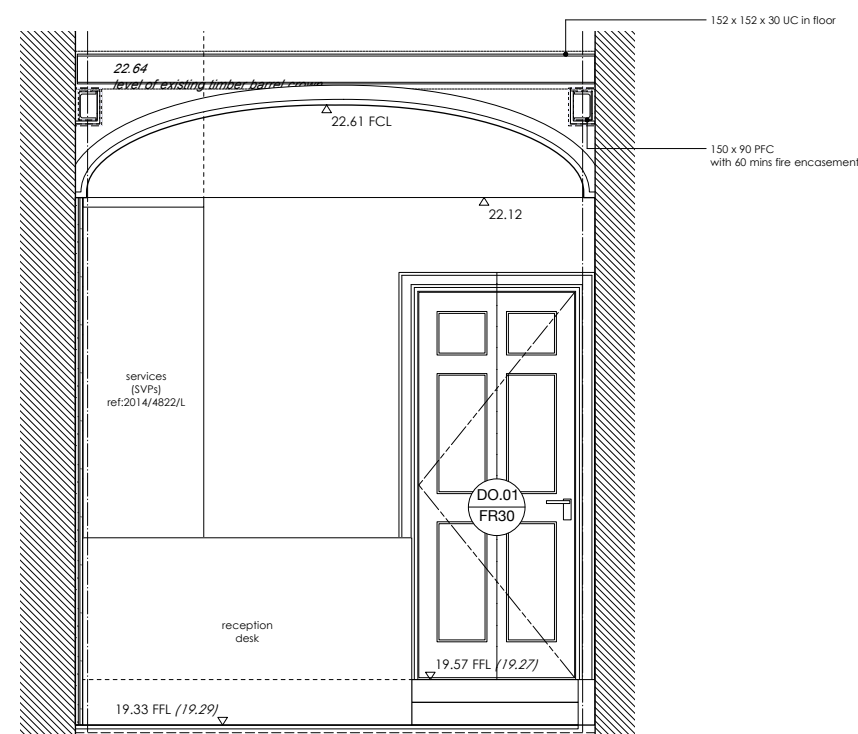

4 GF01 RECEPTION ELEVATION 4
Scale : 1:20 @ A1

REV: - DATE: 15.01.13

DRAWING STATUS: STAGE 4

DO NOT SCALE OFF THIS DRAWING

di **divine ideas architects**
7A High Street, Wanstead, London E11 2AA
T: 02085307632 E: divineideas@me.com

Project: 65 Swinton Street, London W1X 9NT

Client: Bowden House LLP

Address: 65 Swinton Street
LONDON
WC1X 9NT

Drawing Title: PROPOSED INTERNAL ELEVATIONS
GF 01 RECEPTION ROOM

Date: 13.01.2015 Scale: 1:40 @ A3
1:20 @ A1

Drawn By: RY Checked By: DC

Project No. 1307 Dwg No. 411 Rev. -

Copyright ©