


**Option 1:  
Landscape Level Plan  
(Scale: 1:400 @ A3)**

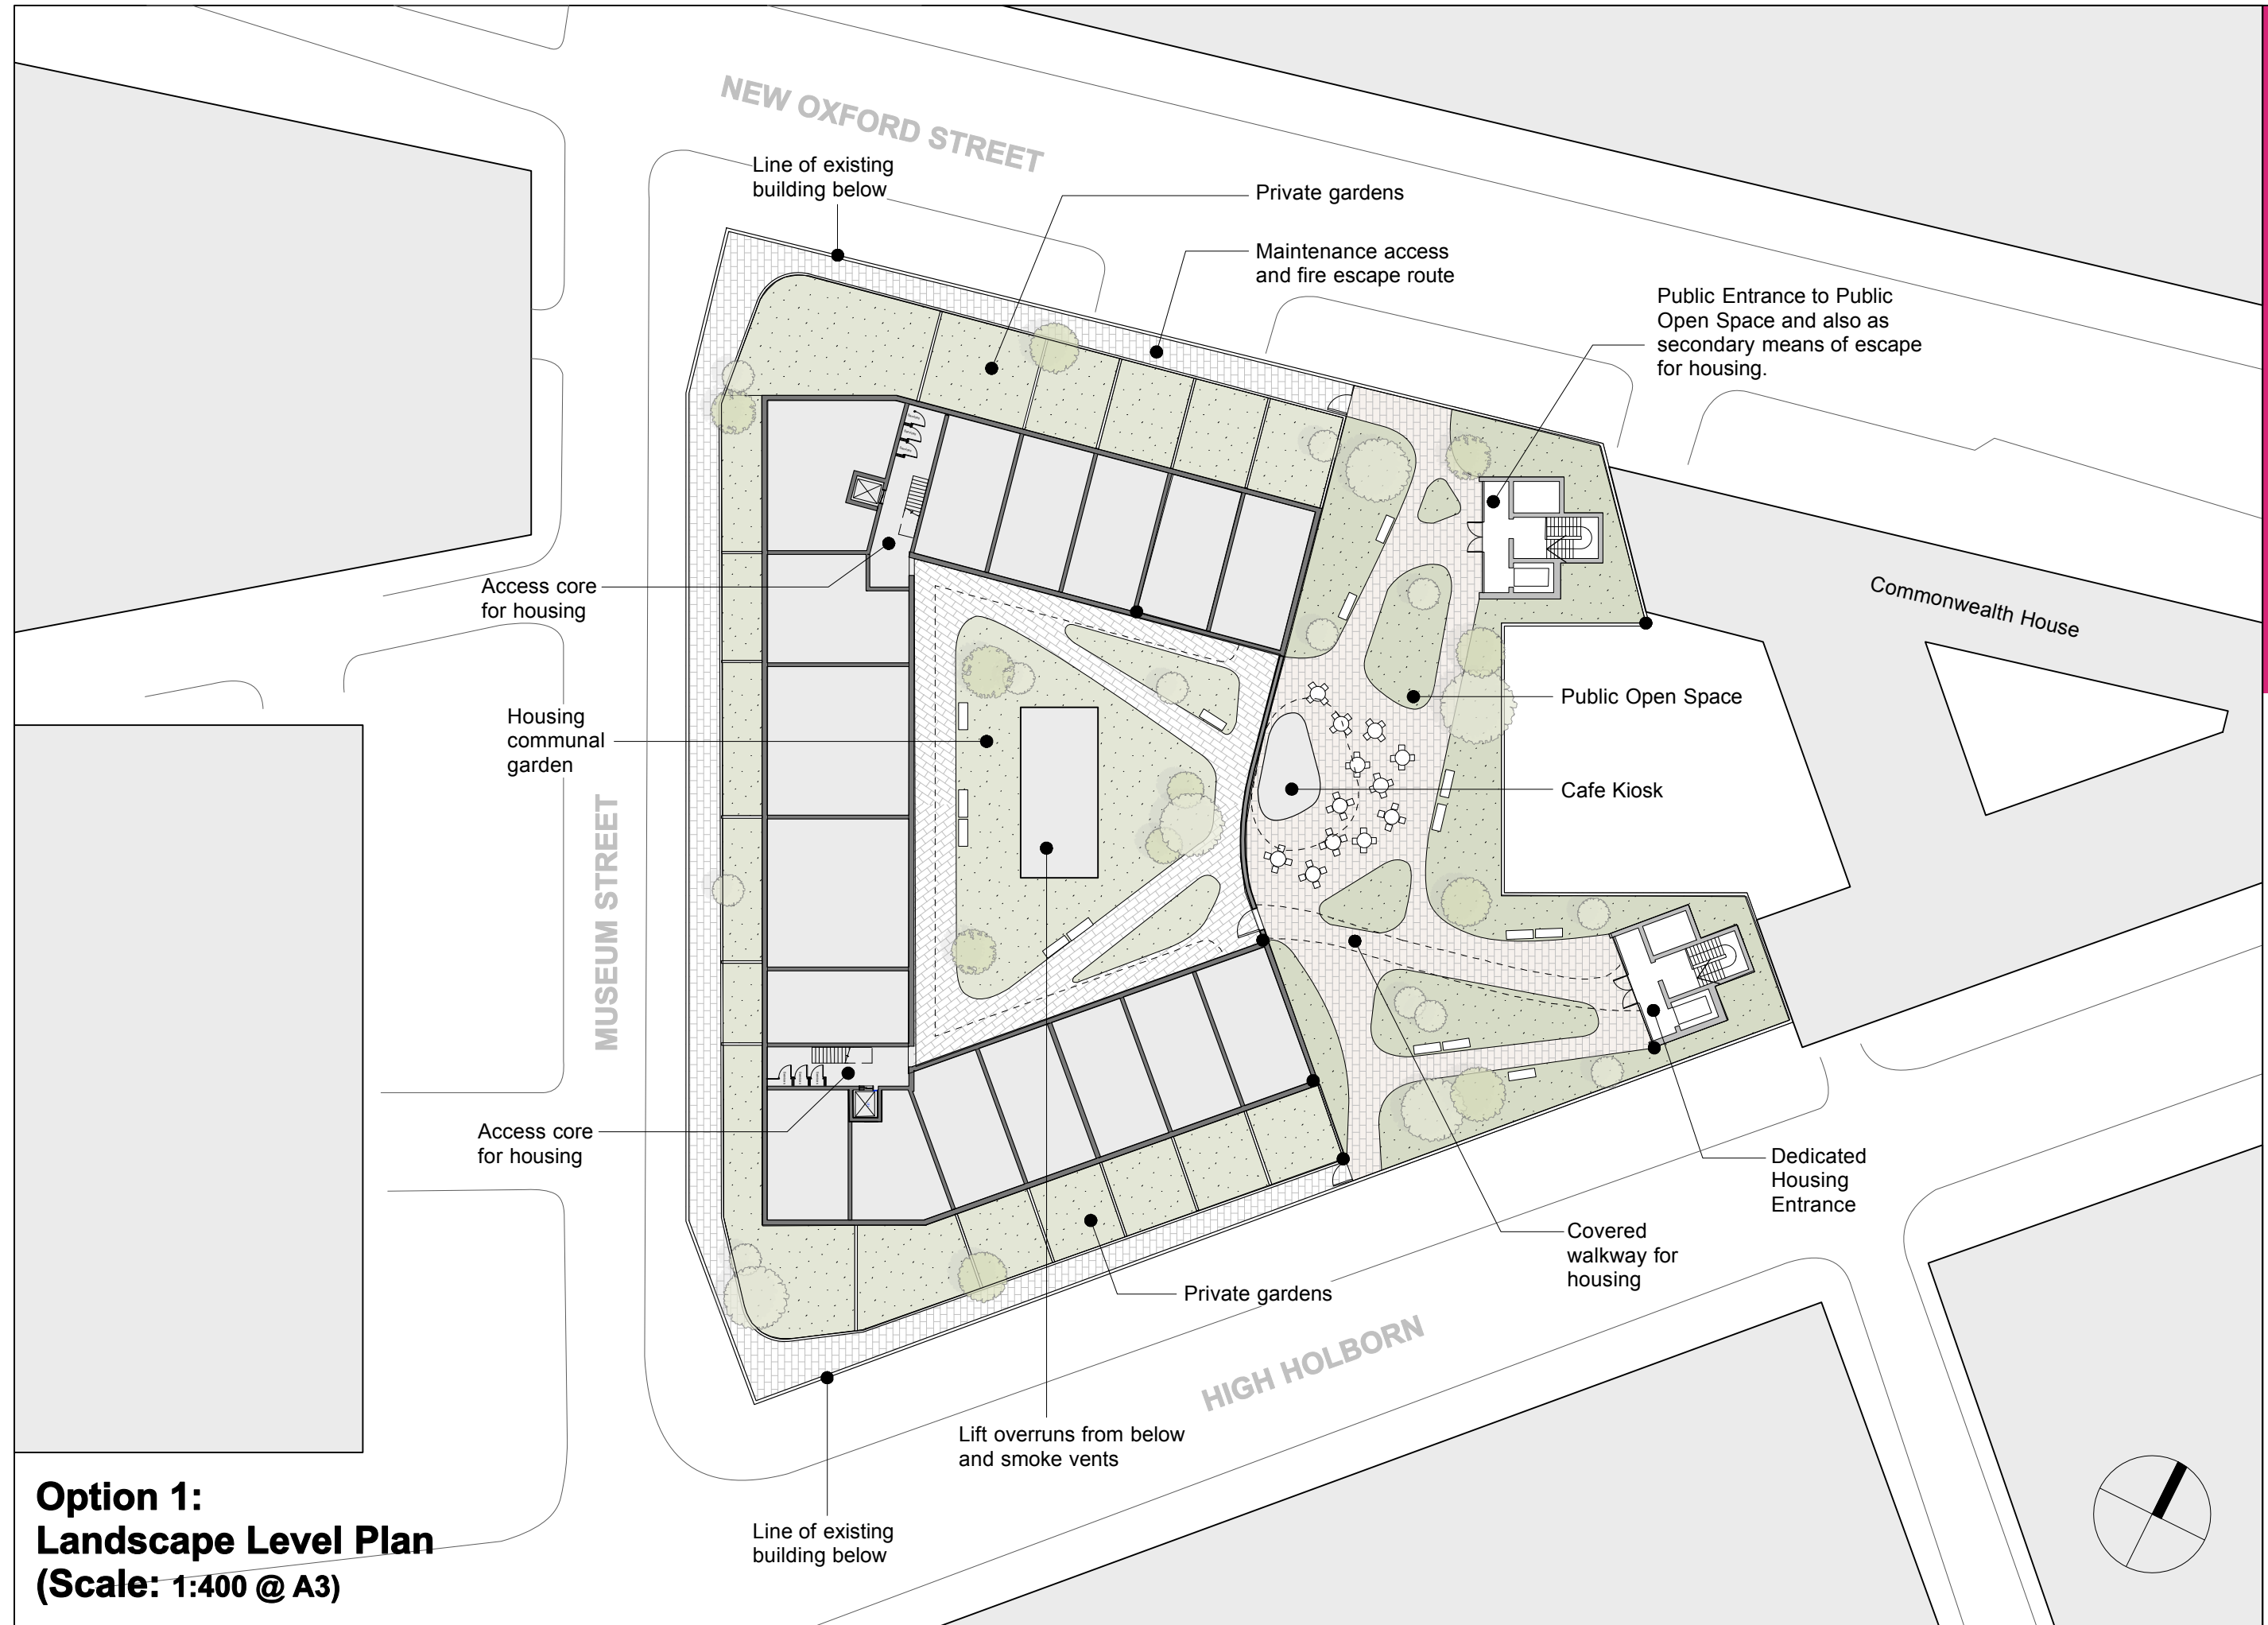

Housing Sketch Scheme for Camden Council: Option 1  
**Old Post Sorting Office, 21-31 New Oxford Street**  
 Dwg. NOS/SK01

**Monahan Blythen Hopkins**  
 architects

166 Clerkenwell Road London EC1R 5DE Tel 020 7833 9616 Email : admin@mbharchitects.co.uk