


 Boundary line

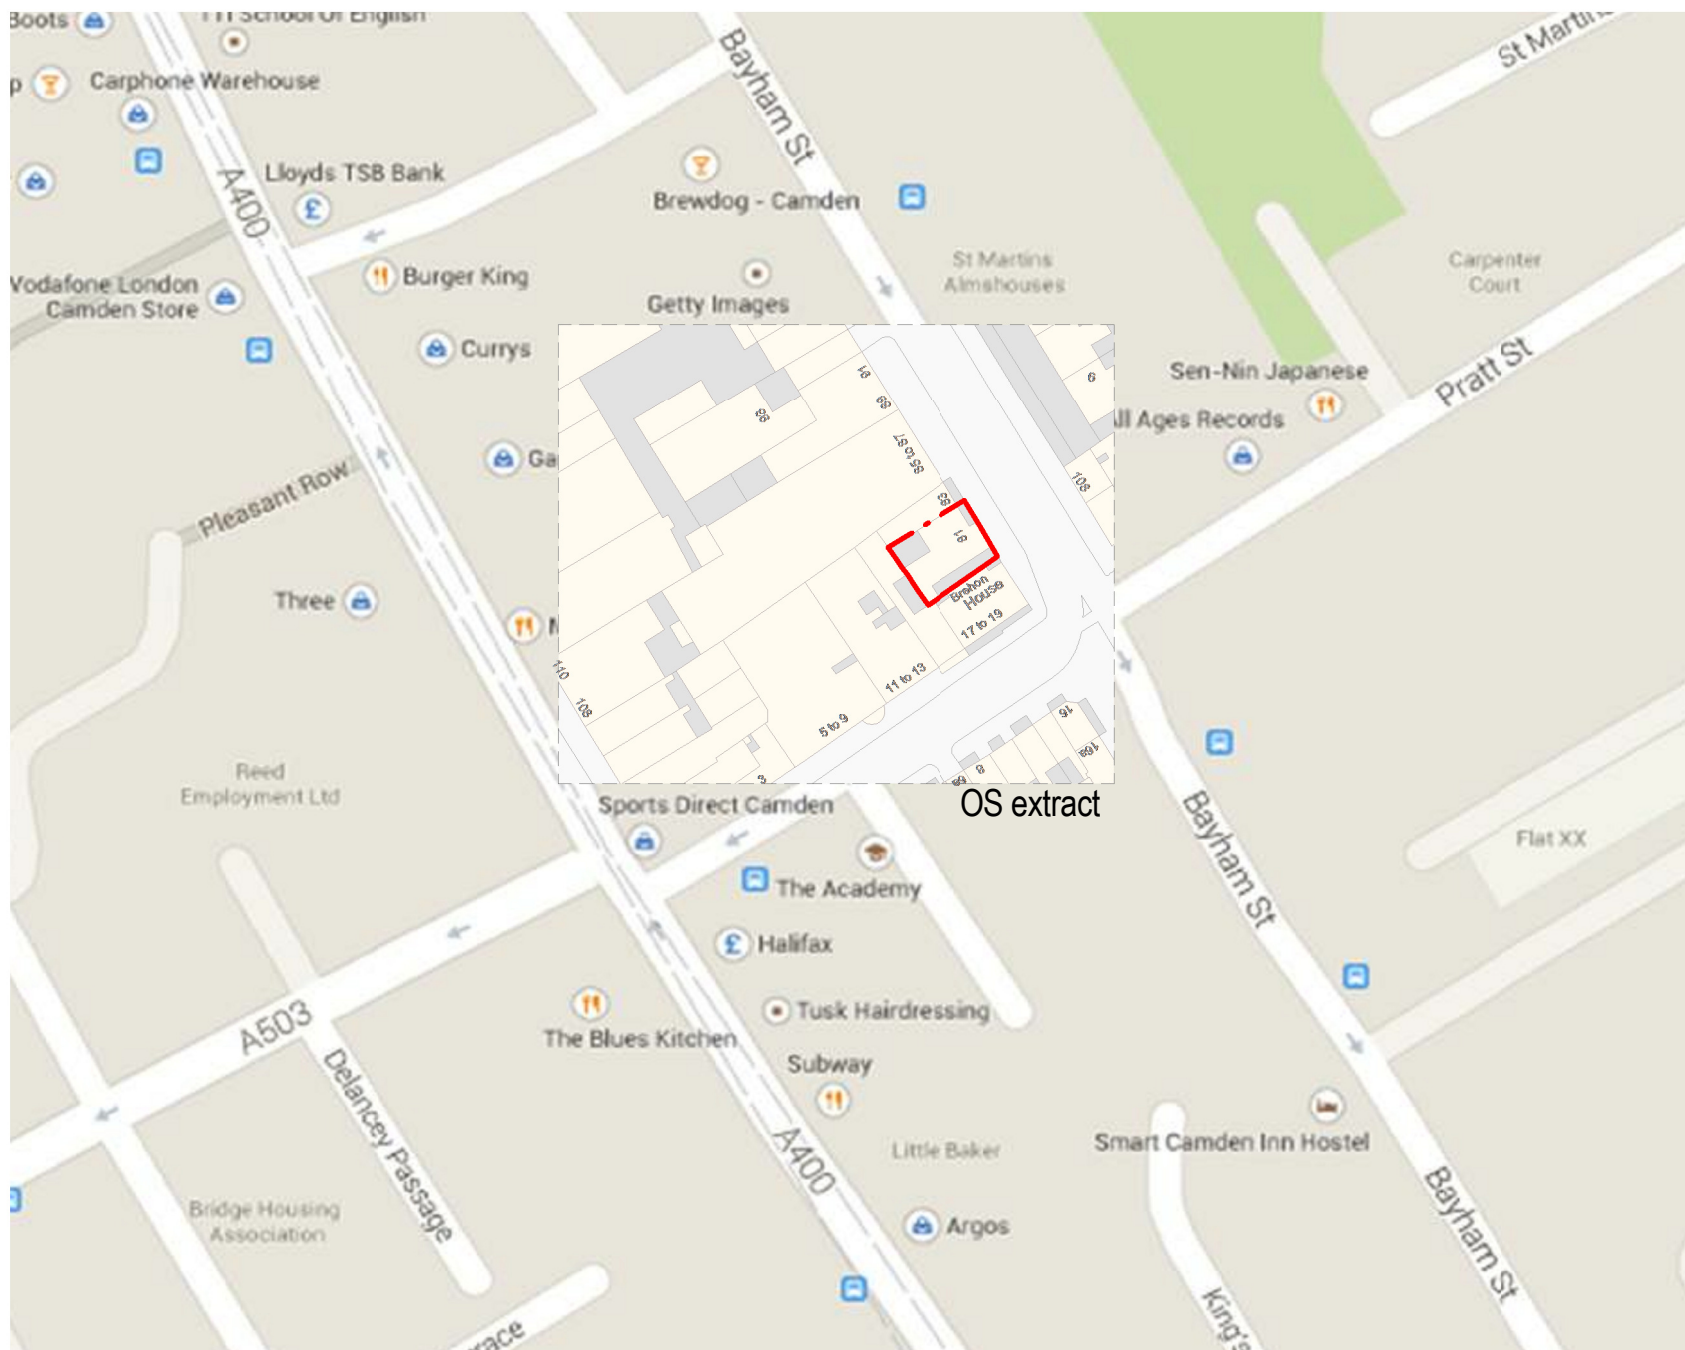

3-2 JK 15.01.15 RS OS map added, format and scale revised
3-1 JK 31.10.14 RS PLANNING SUBMISSION

REV BY DATE CHK DESCRIPTION
STATUS

STAGE 3 PLANNING

CONTRACTOR
N/A

PROJECT
81a/b BAYHAM STREET

CLIENT
REV 1

DRAWING TITLE
LOCATION PLAN

DATE CREATED 30.10.14	DATE AMENDED 15.01.15	SCALE 1 : 1250 @ A4
DRAWN BY JK	AMENDED BY JK	CHECKED RS

DRAWING NO & REVISION
12456_F_05_00 -3-2

The Quadrangle,
180 Wandour Street,
London W1F 8PY
T +44 (0)20 7287 1153
F +44 (0)20 7287 3675
www.sprunt.net

sprunt.