



EXISTING SHOPFRONT SECTION

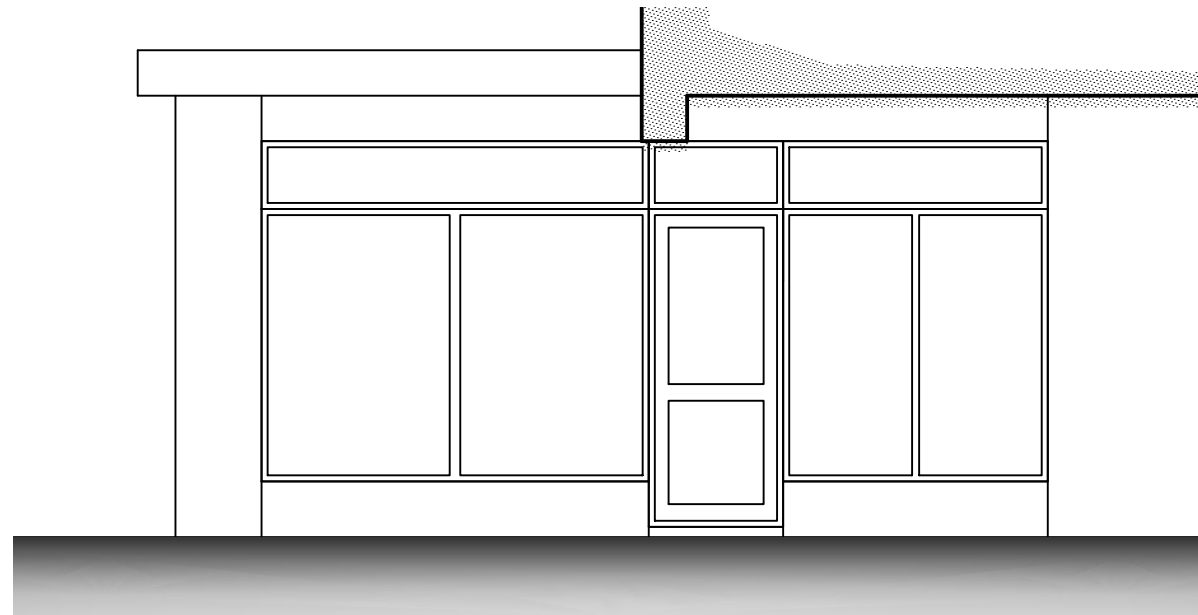


ELEVATION TO COURTYARD


AS EXISTING

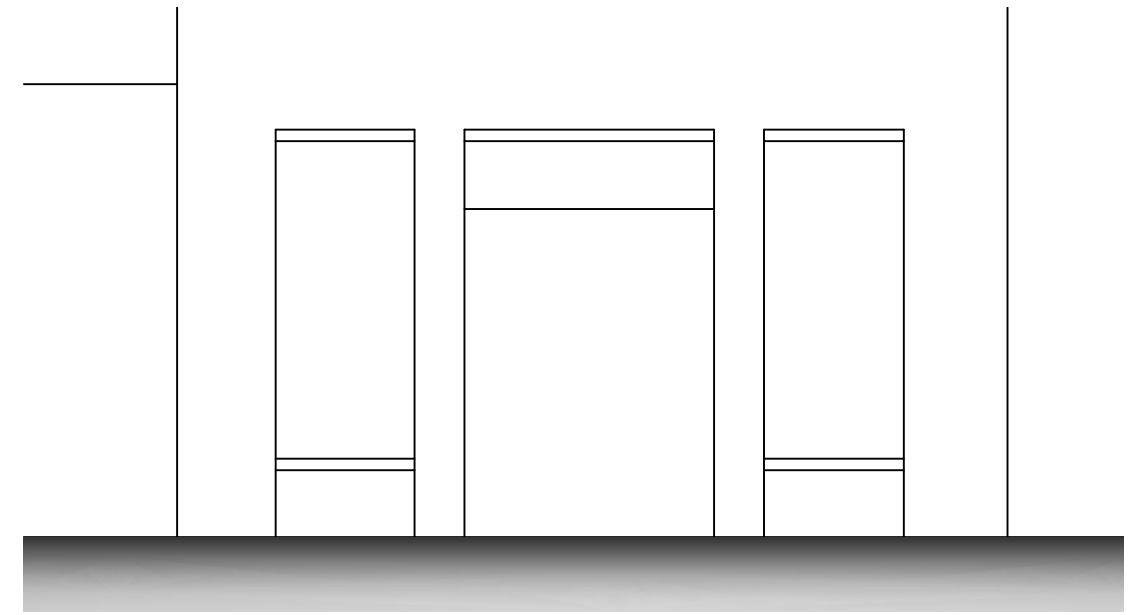

ELEVATION TO LIDLINGTON PLACE

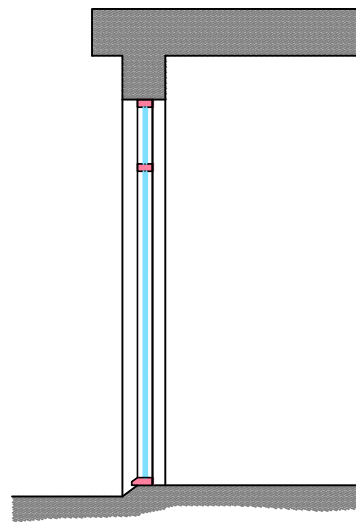

PROPOSED SHOPFRONT SECTION

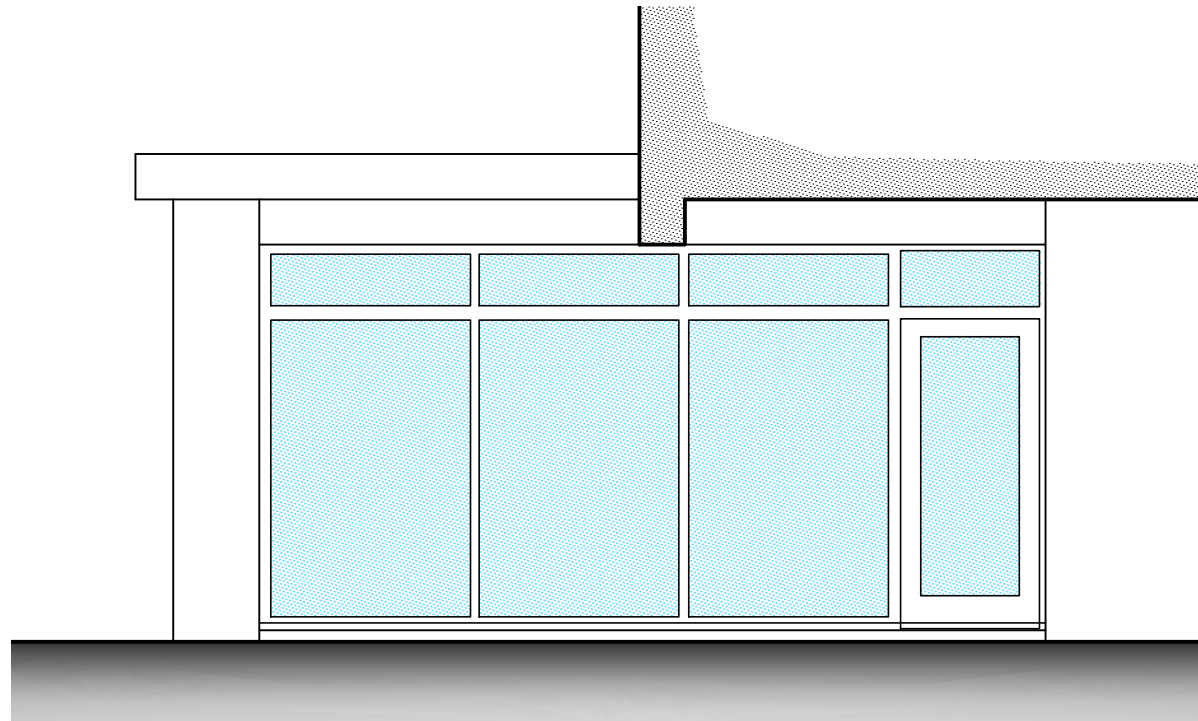

ELEVATION TO COURTYARD

AS PROPOSED



ELEVATION TO LIDLINGTON PLACE

Infill existing openings with glass blocks  
New door and frame with toplight and glass block sidelights to existing opening.

Project

**PROPOSED ALTERATIONS**  
221 EVERSOLT STREET  
LONDON NW1 1DE

**ELEVATIONS**

Amendments  
A 16.01.2015 - Notes and shopfront sections added

Scale 1:50, Date Nov 2014

Drawing No 14/024-03 A



**Whymark & Moulton**  
Chartered Surveyors &  
Building Engineers

20 North Street, Sudbury,  
Suffolk. CO10 1RB

Tele: 01787 371371 Fax: 01787 319966

