


SECTION B-B

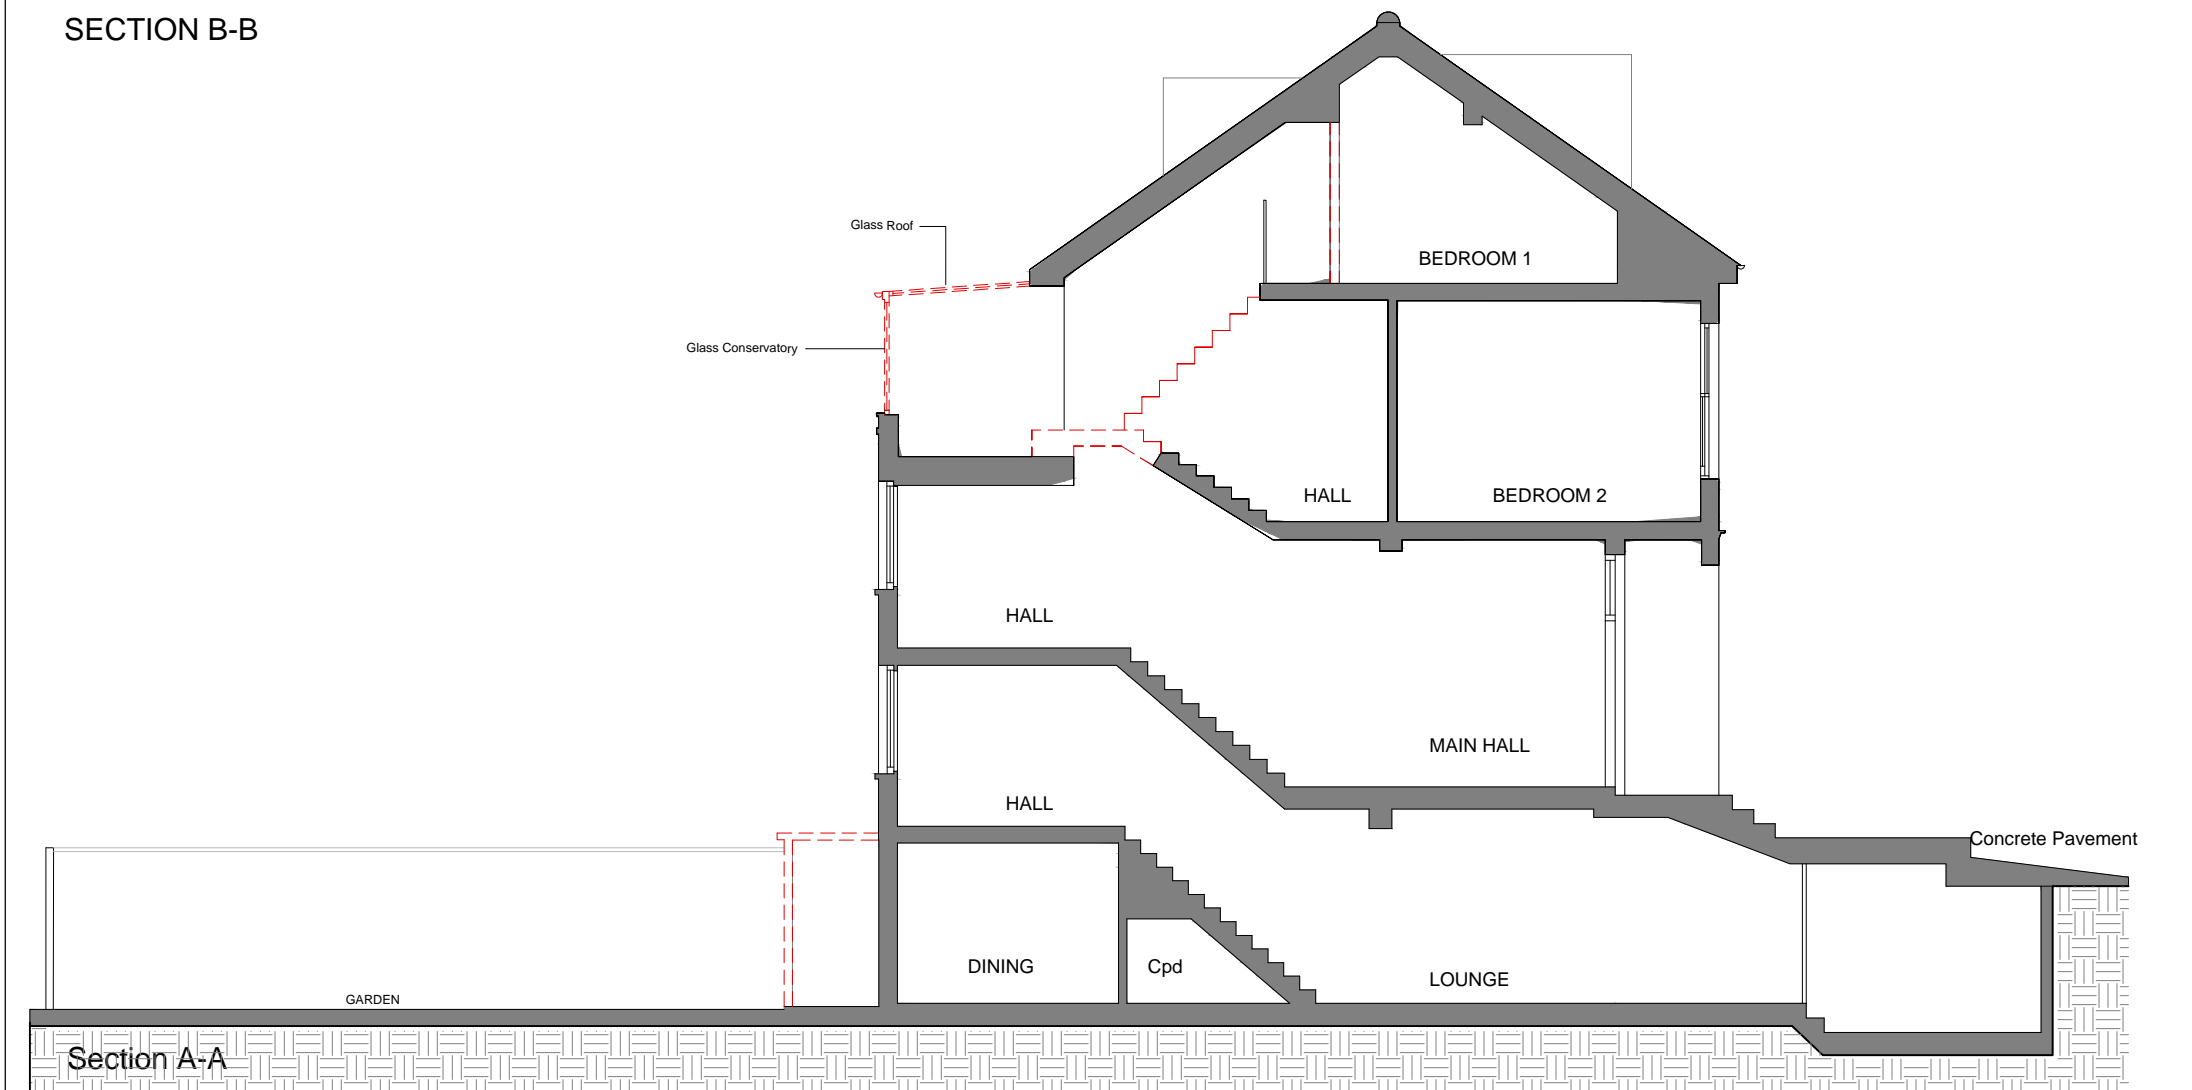



Section A-A



All dimensions to be checked on site prior to construction or manufacture. Do not scale from this drawing. Refer also to written specification of works where applicable. Any discrepancies to be verified with Architects prior to commencement of works.

This drawing is the property of Davies Rider Yates Limited. They reserve copyright, and the drawing issued on the condition that it is not retained by any unauthorised person. It may not be reproduced or disclosed, either wholly or in part without written consent from Davies Rider Yates Limited.

REVISION:	DESCRIPTION:	DATE:
Rev. A	- Front Dormer enlargement removed - Demolition of third storey - Conservatory added.	16.01.15

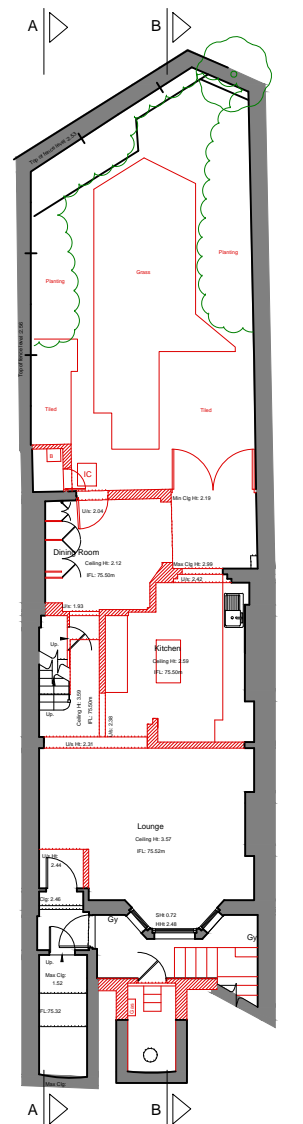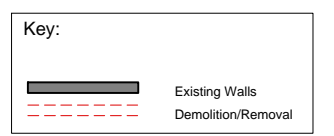

DRY ARCHITECTS

PROJECT: 37 Pilgrim's Lane, London, NW3

CLIENT: Mr J. and Mrs L. Deaner

DRAWING: Existing Section A-A & B-B showing Demolition

DATE: October 2014 SCALE: 1:50 @ A1
1:100 @ A3

DWG. NO: 5208-04-P REVISION: A

CHARTERED ARCHITECTS
ADDRESS: 2A Norland Place, London, W11 4QG
TEL: 0207 221 6161 FAX: 0207 243 6134
EMAIL: info@dryarchitects.co.uk WEB: www.dryarchitects.co.uk