



9Crown Copyright. All rights reserved.  
Licence no. 100019980


**OS Map**  
Scale 1:1250 @ A3



# Planning Application

December 2014


- PL.00 Cover Page, OS map & Site Block Plan
- PL.01 Existing Drawings
- PL.02 Approved Planning Application Drawings Ref. 2013/4512/P
- PL.03 Proposed Drawings

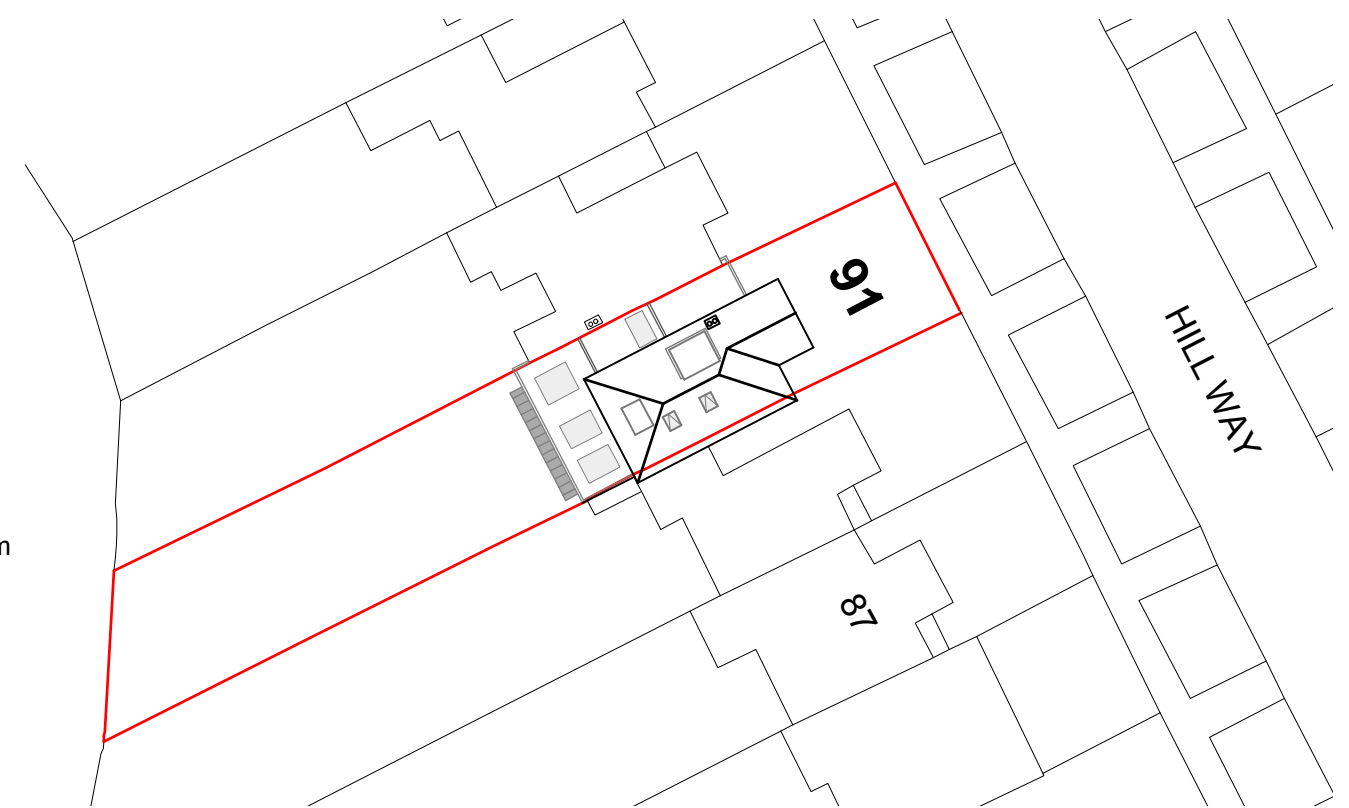

**Proposed Site Block Plan**  
Scale 1:500 @ A3



# Planning Application

Rev: - Date: 2014 12 11 Description: Issued for Amendments to approved Planning Application	Project: 91 Hillway, Highgate London N6 6AB					 3s architects and designers
	Dwg no: 1301 / PL.00					
	Drawing: OS Maps & Block Map					
NOTES:	Date: June 2013 Scale: as shown on A3	C -	D SC	Rev: -	T +44 (0)20 8332 99 -66 F -91 W www.3s-ad.com E info@3s-ad.com 17A Princes Road, Richmond upon Thames, Surrey TW10 6DQ	