


P 103 CB
 App No. 2003/1858/P
 37-63 FORTUNE GREEN RD
 GROUND FLOOR PLAN
 DATE: 1:200@A2
 10/1405
 Z W G
 17 POWLING GREEN LANE
 LONDON E18 0QB
 Tel: 020 7273 2723
 mail@zwc.co.uk
 CB: 04:10.04 - UNIT 02 SPLIT INTO A1 & A1/A3 USE CLASSES
 A: 28.07.03 - REVISIONS TO 3rd TO 4th FLOORS
 B: 11.09.03 - REVISIONS TO 3rd TO 4th FLOORS
 C: 02.10.03 - GENERAL REVISIONS
 CA: 18.08.04 - USE CLASSES

FORTUNE GREEN ROAD

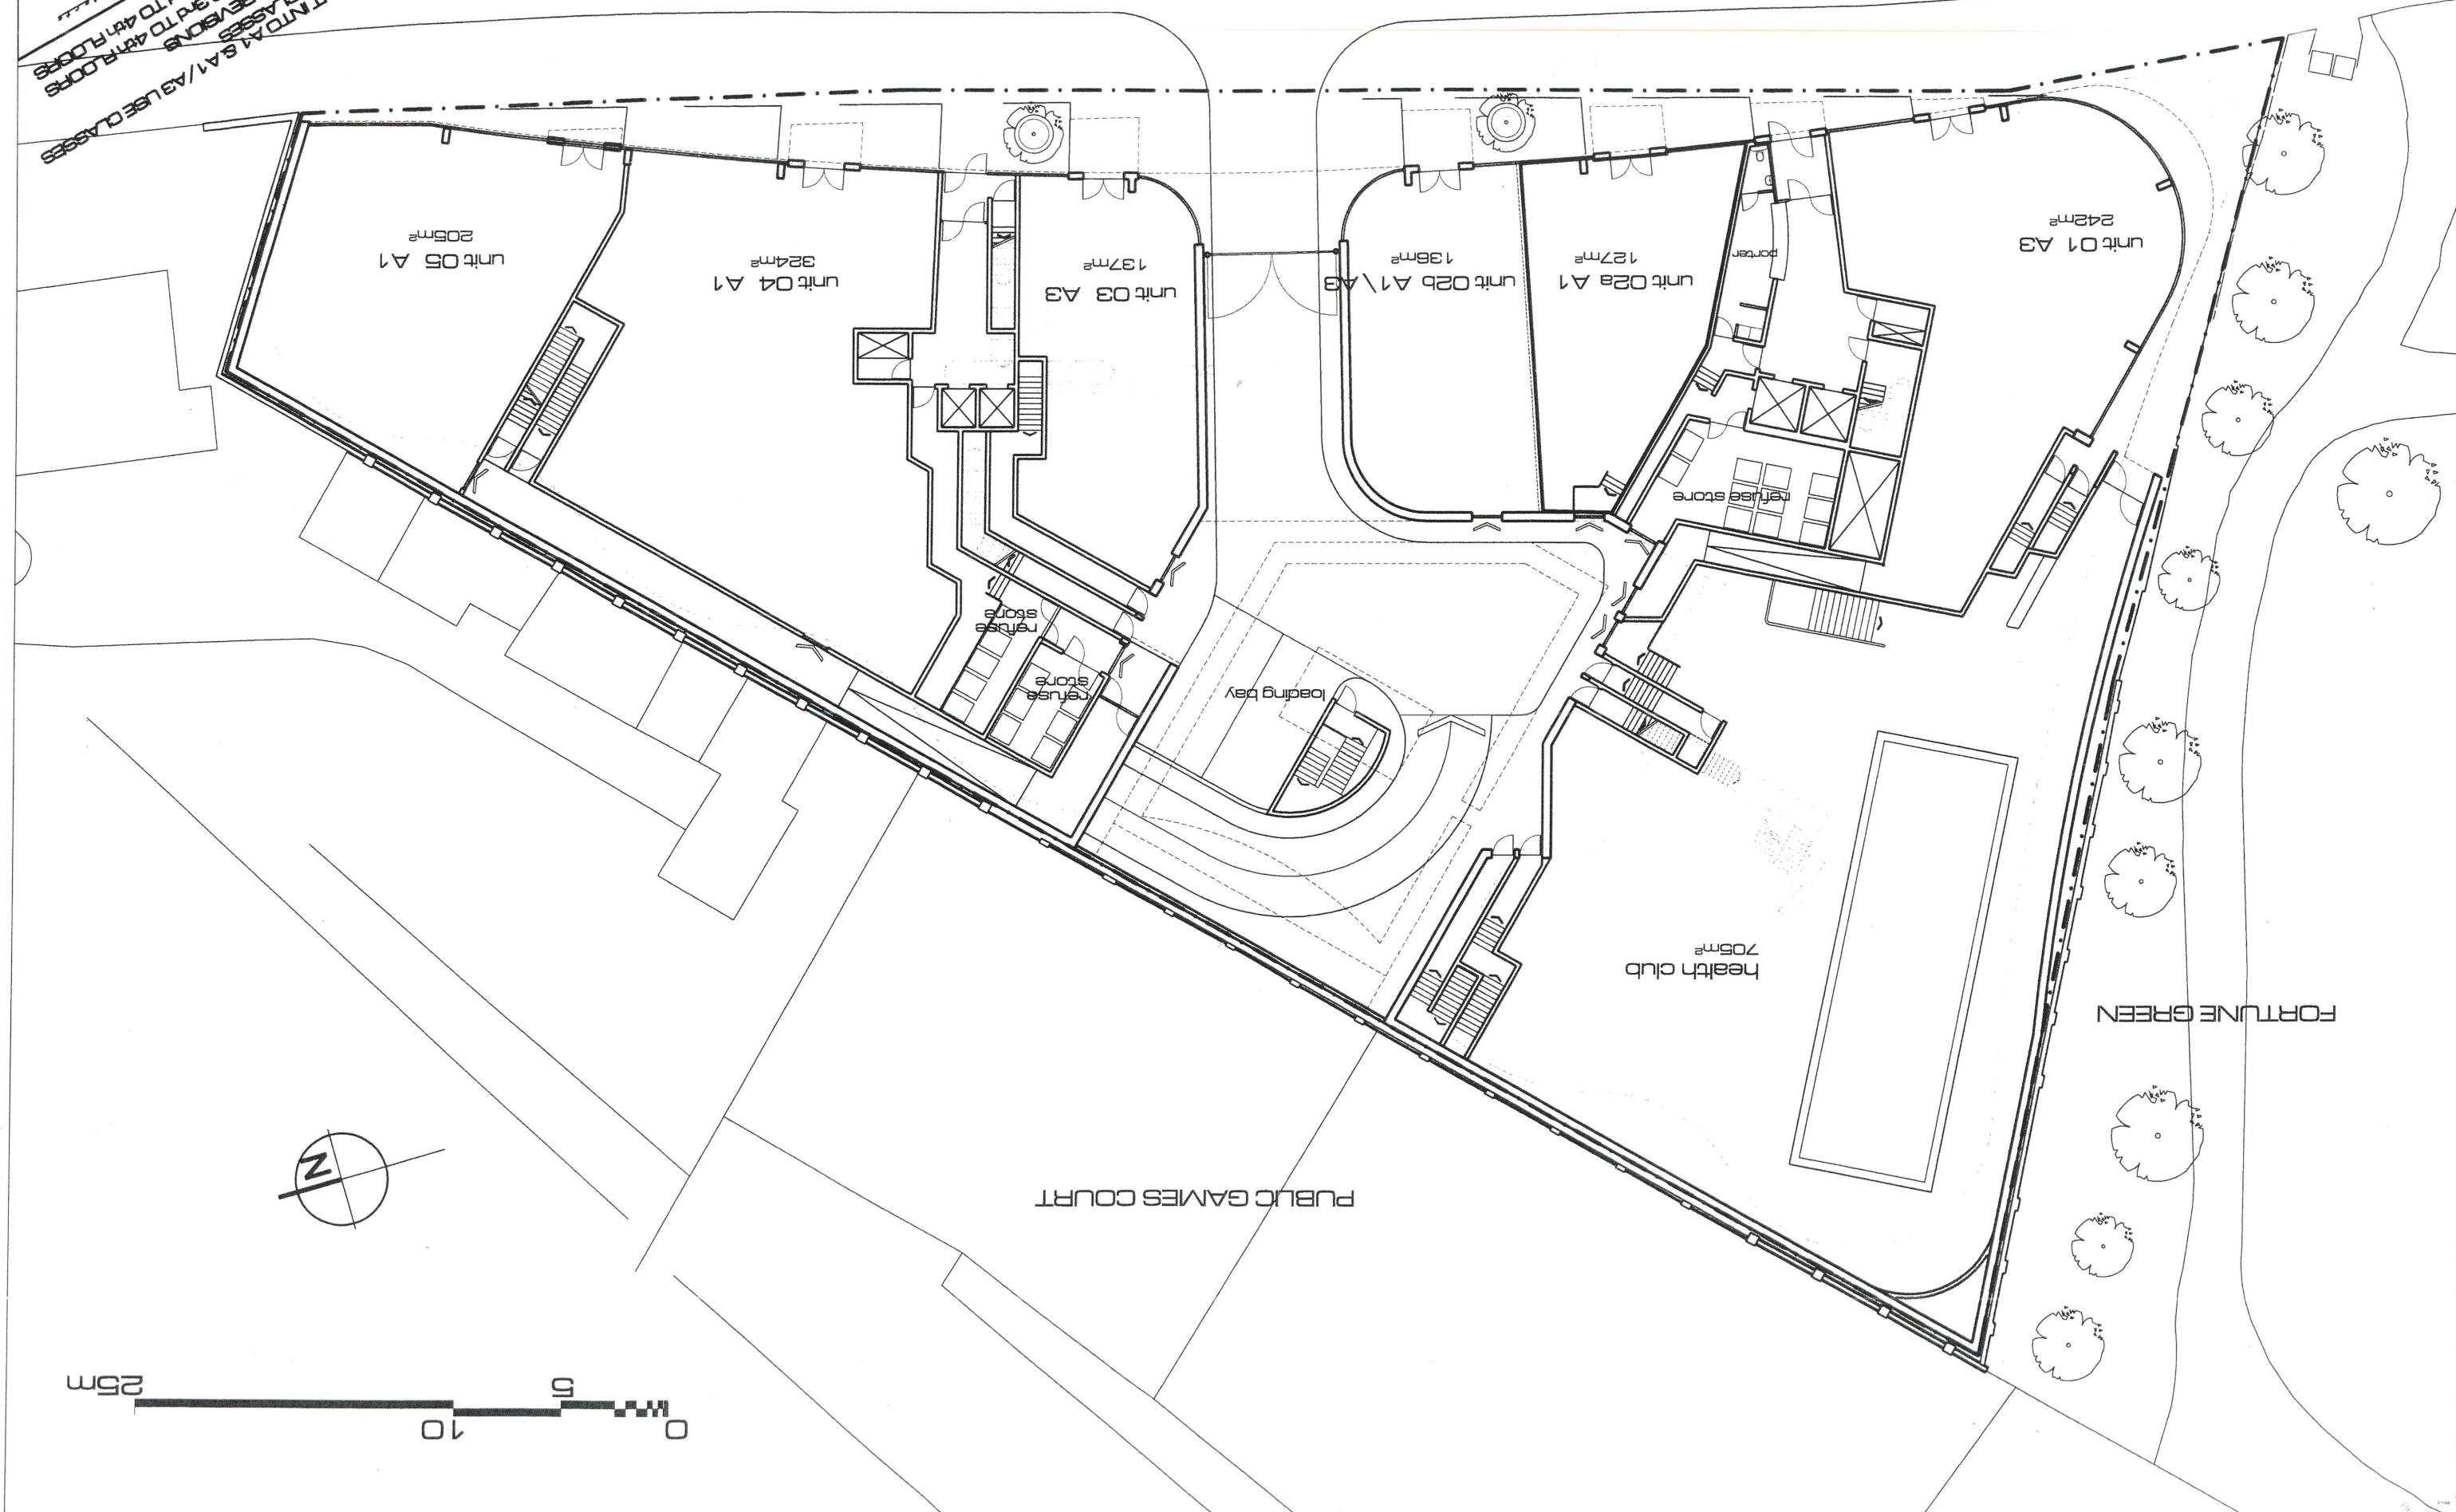

PUBLIC GAMES COURT

FORTUNE GREEN

health club
705m²

loading bay

