




1:1250

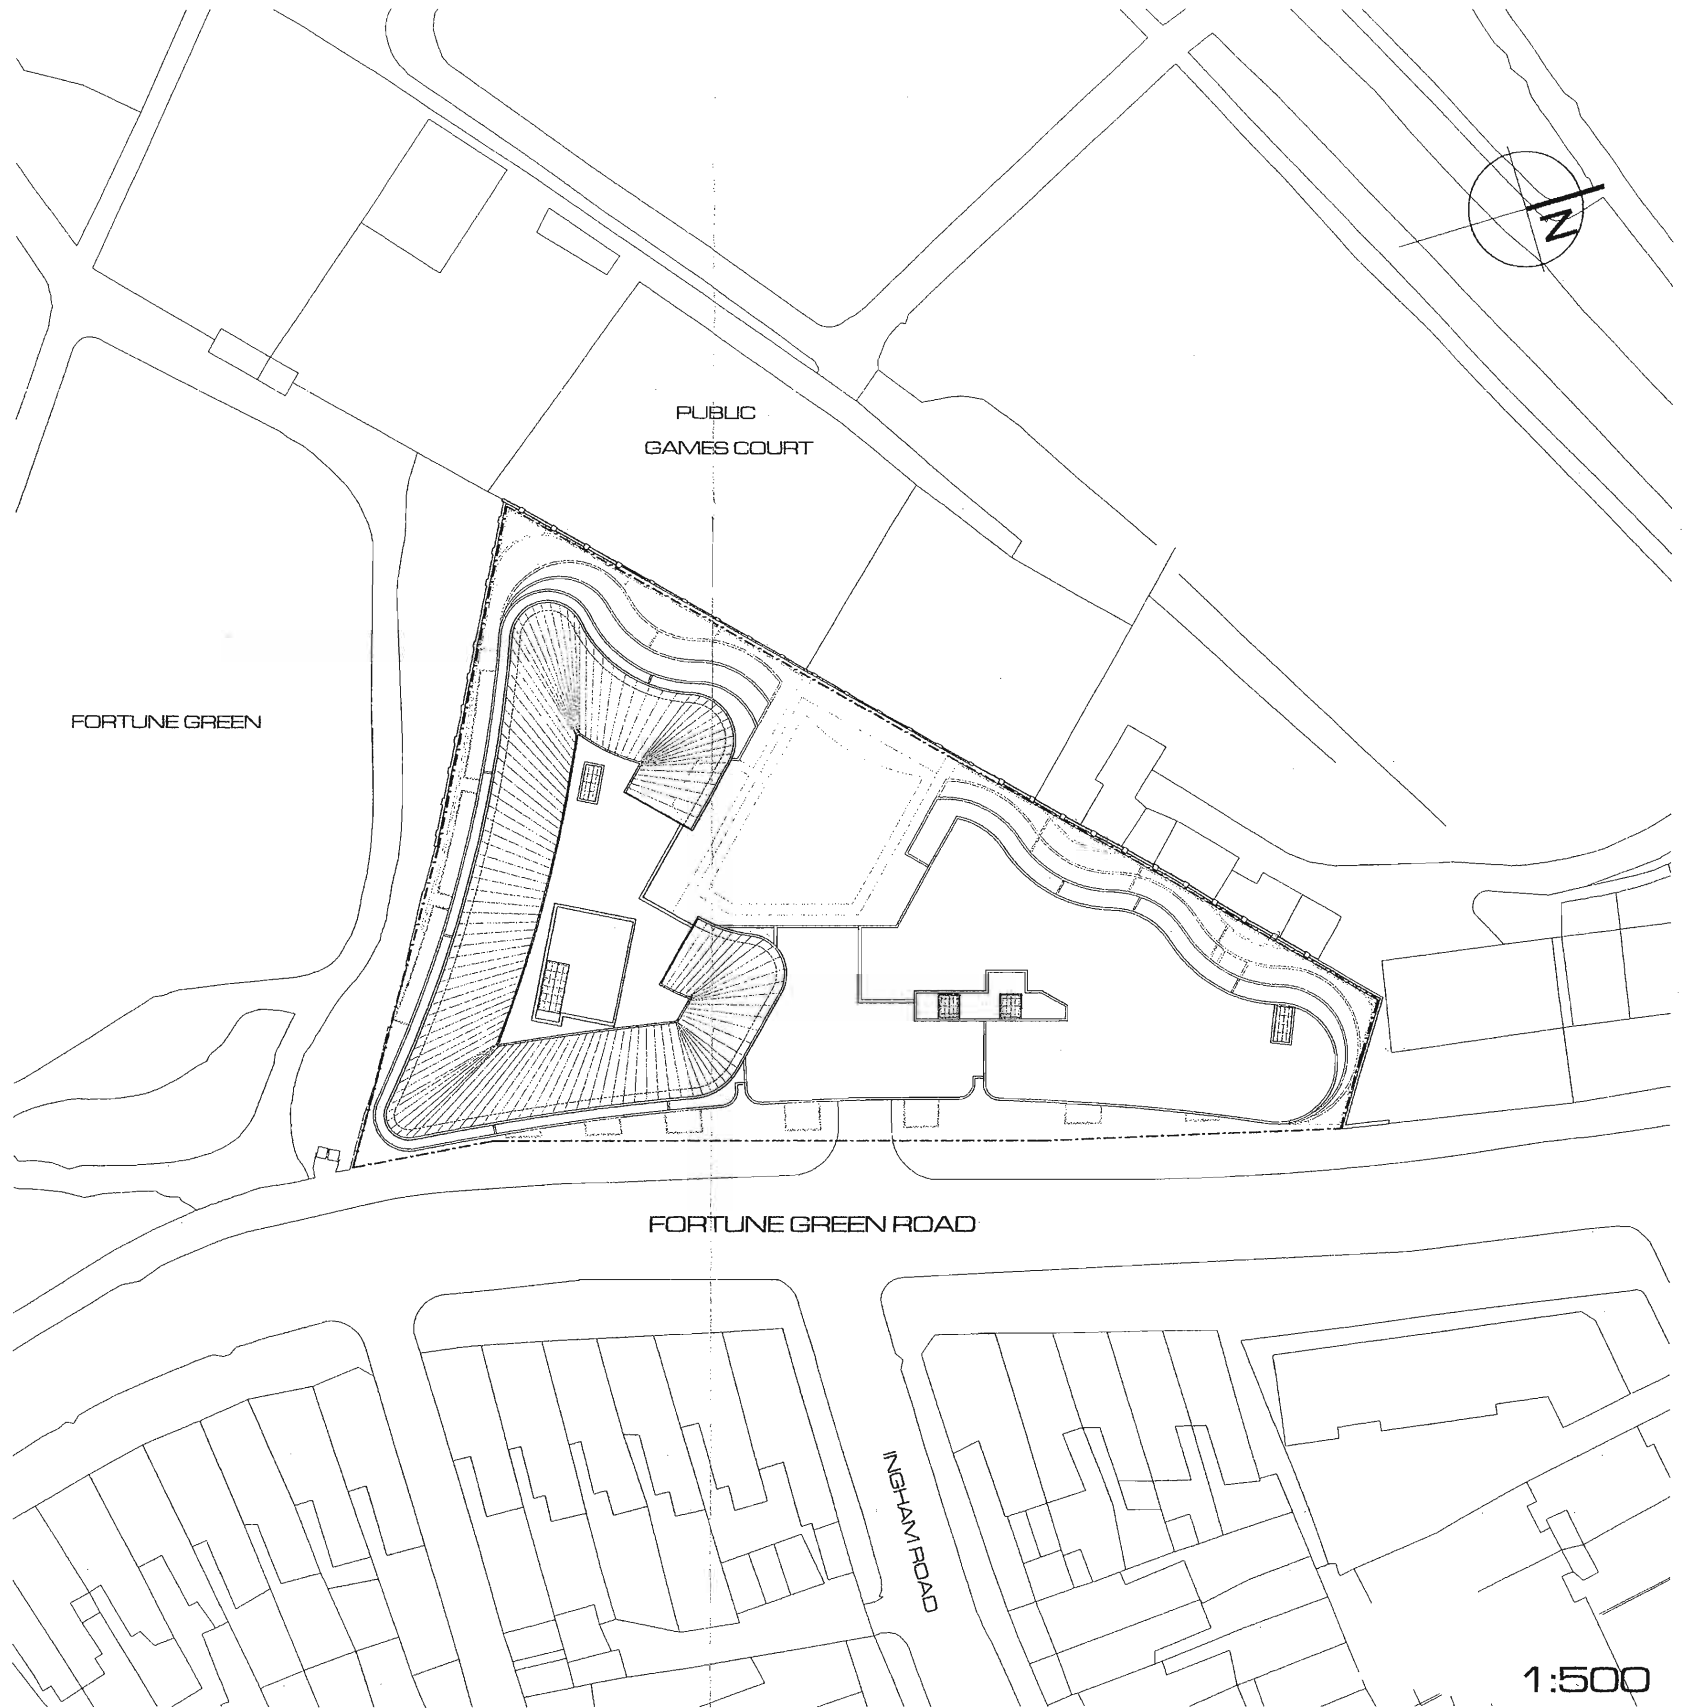

1:500

C Z W G Architects
 17 BOWLING GREEN LANE
 LONDON EC1R 0Q8
 Tel: 020 7273 2223
 email: czwg@architects.co.uk
 Fax: 020 7270 0294

DATE	October 2003	SCALE	AS SHOWN	YOF	1405
------	--------------	-------	----------	-----	------

37-63 FORTUNE GREEN RD
 Application Ref: 2003/1858/P
 SITE PLAN

P_100 C