



Section A-A - Existing

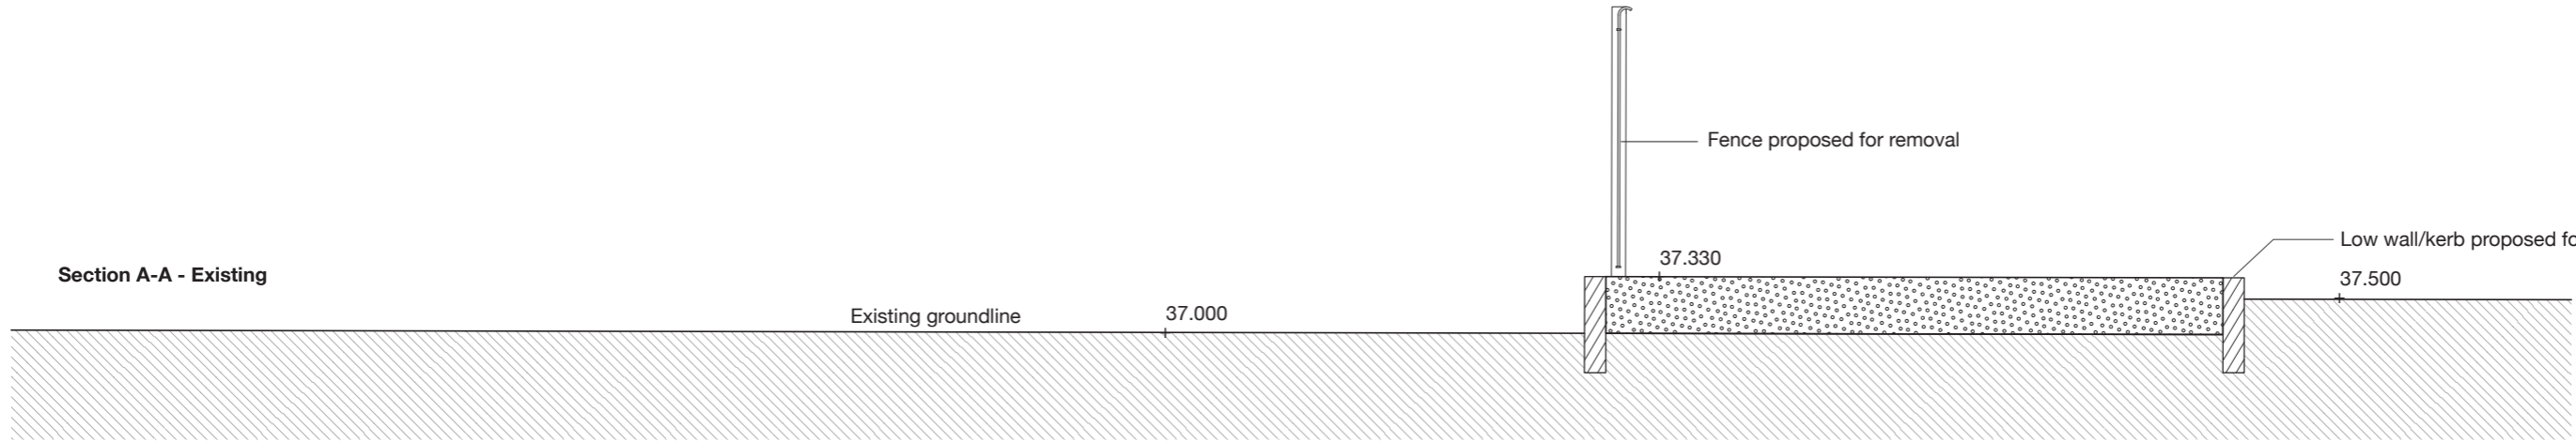


Section B-B - Existing

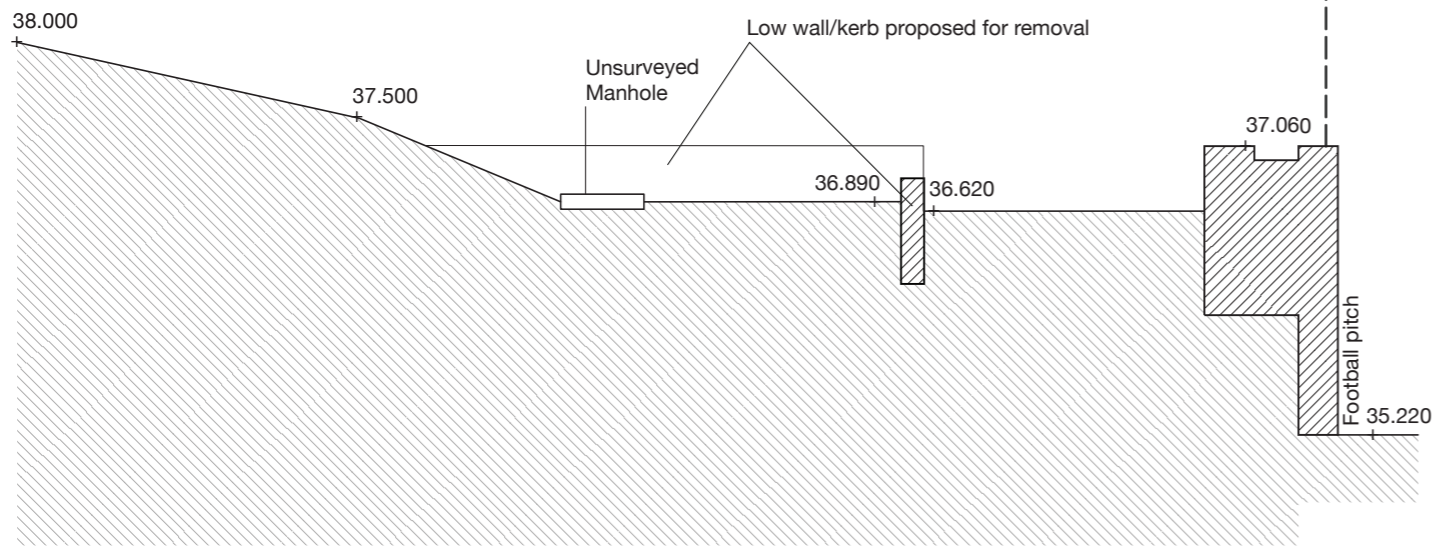

Existing footpath

Section C-C - Existing

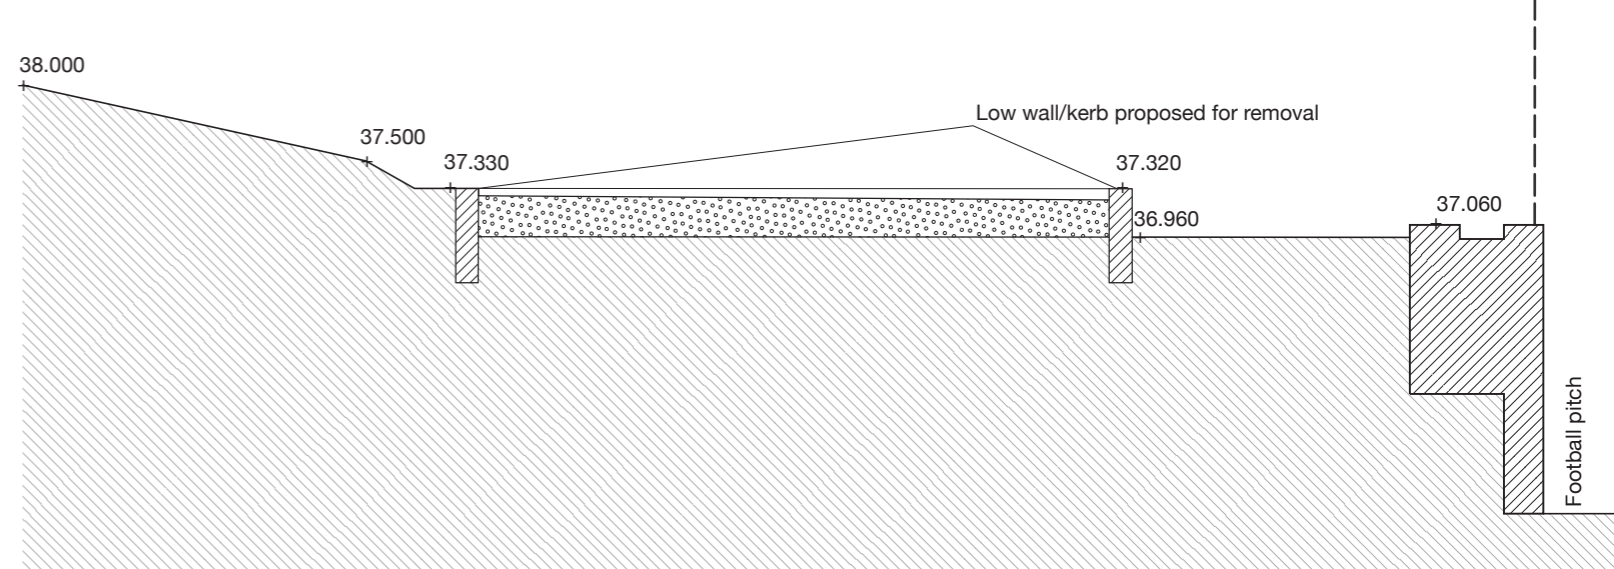

Existing footpath