




A RF.001 Tenant Plant, 1st Floor (Roof) Plan 1:50 @ A1

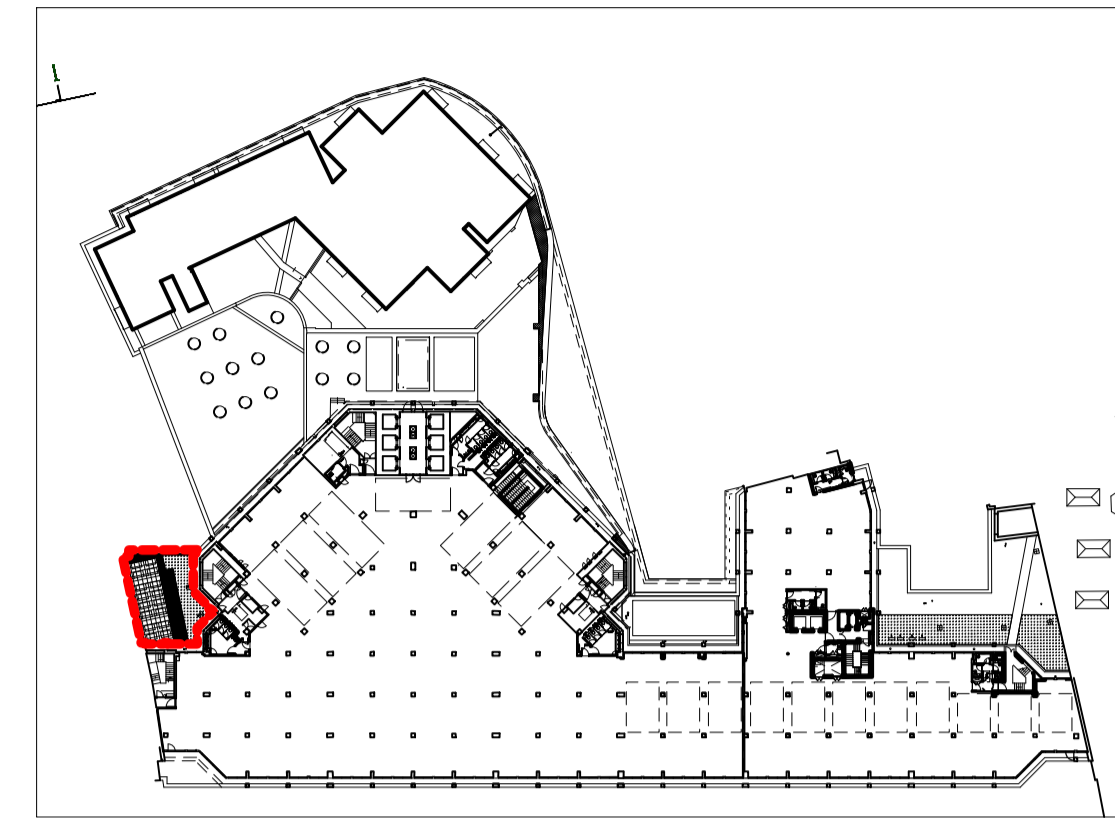

LOCATION PLAN - FIRST FLOOR

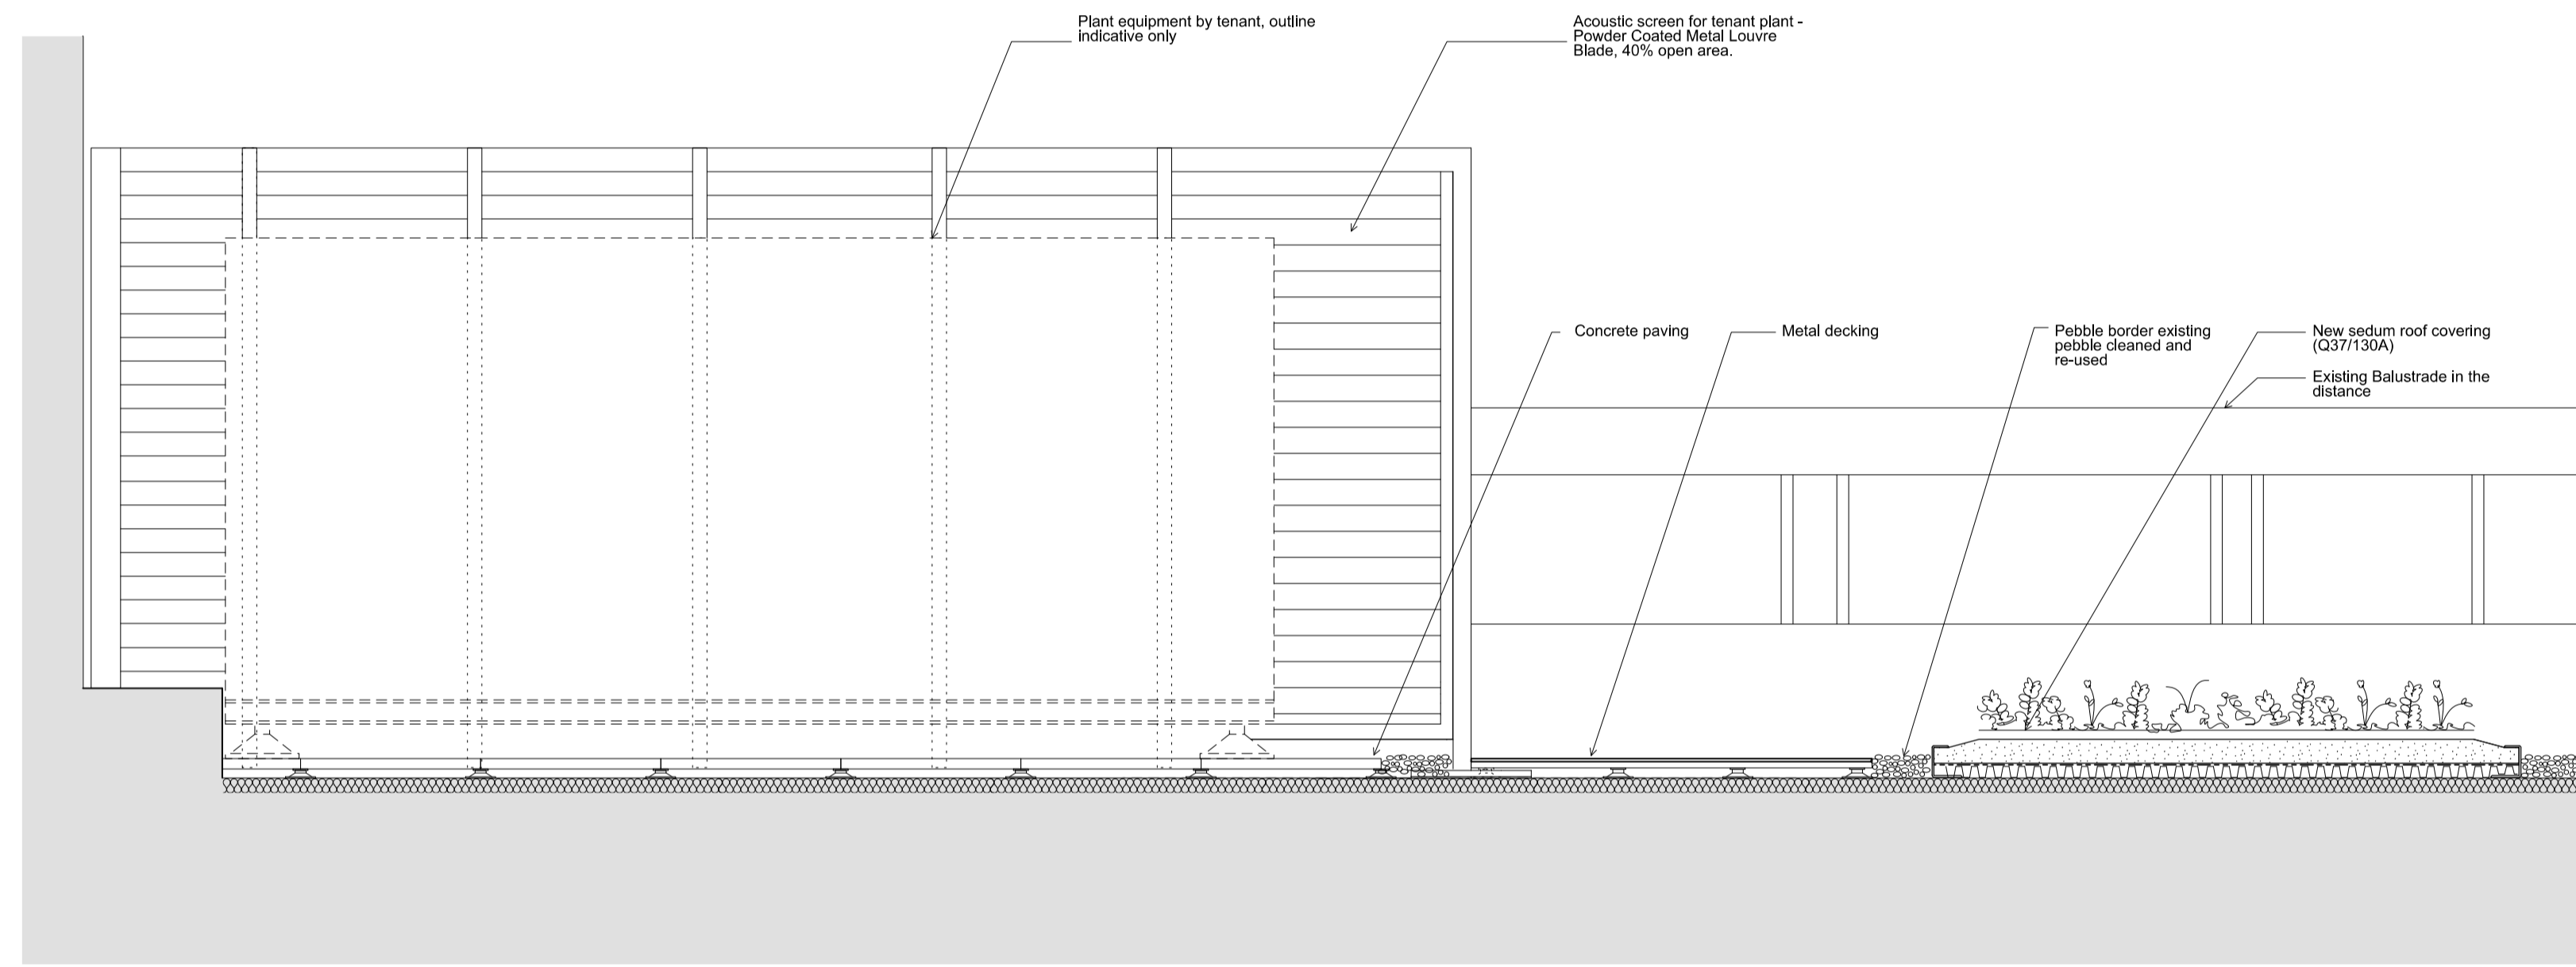

B RF.001 Tenant Plant, 1st Floor (Roof) - Visual Screen Section 1:20 @ A1

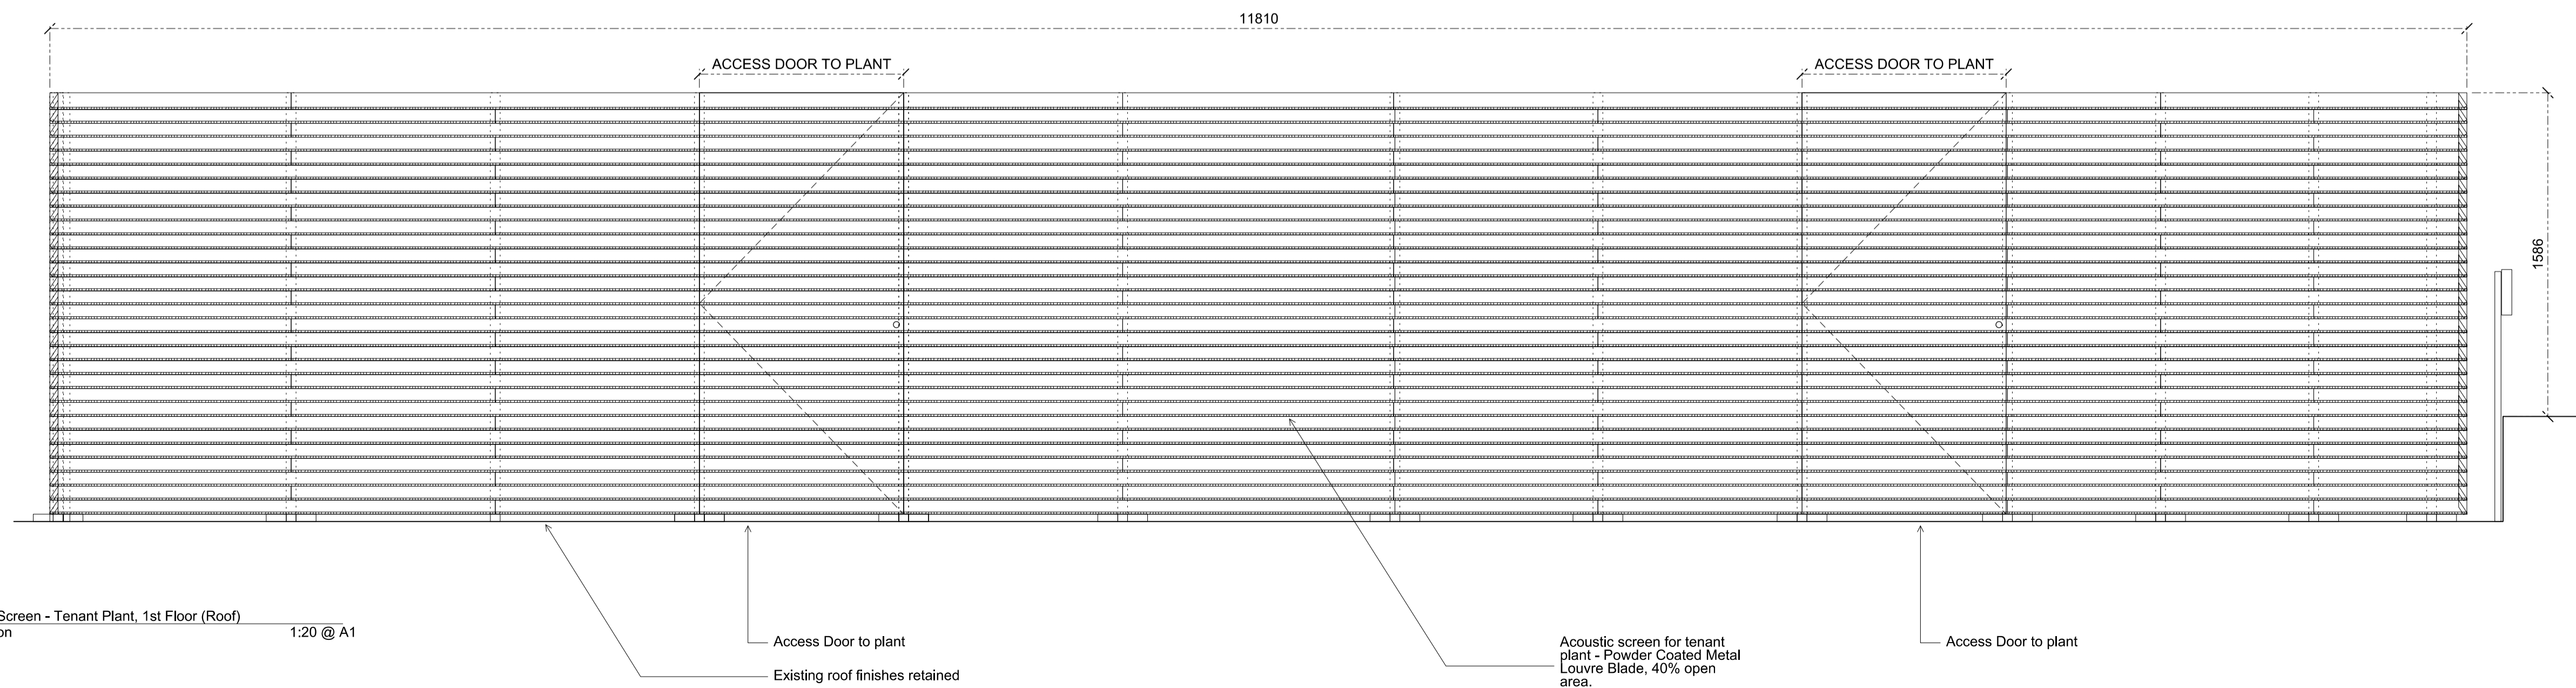

A RF.002 Visual Screen - Tenant Plant, 1st Floor (Roof) Elevation 1:20 @ A1

Notes:

- 1 PLANT AREA 1
Plant Area 1 is an existing plant location on the Ground Floor. Please refer to Hann Tucker Report for the nearest noise sensitive receptors to this plant area.
 - 2 PLANT AREA 2
Plant Area 2 is an existing plant location on Level 1. Please refer to Hann Tucker Report for the nearest noise sensitive receptors to this plant area.
 - 3 PLANT AREA 3
Plant Area 3 is an existing plant location on the Mezzanine Level. Please refer to Hann Tucker Report for the nearest noise sensitive receptors to this plant area.
 - A Acoustic screen for tenant plant - Powder Coated Metal Louvre Blade, 40% open area. Please refer to Hann Tucker Report for the performance specification of the acoustic screen.
- Denotes extent of proposed work within planning application

A 15.01.15 Material of the louvers amended
- 17.10.14 Issued for planning

Revision:

ORMS
Architecture
Design

1 Oliver's Yard, 55-71 City Road, London, EC1Y 1HQ
T 0207 833 8533 F 0207 837 7575
E orms@orms.co.uk

Project Central Cross, Phase 3 - Retail

Drawing title Planning
Detailed Plan and Section of Plant
Area 2

Scale 1:50/1:20 @ A1 Drwg. No.

Date Oct '14 **1917 PL 129** Rev. A

Status For information For tender For construction

Do not scale. All dimensions to be confirmed on site. Information contained in this drawing is the sole copyright of ORMS Designers & Architects Ltd. and is not to be reproduced without permission.

PROPOSED