



BLOCK PLAN

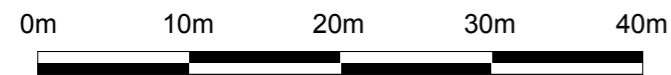

Scale 1:500@A3

- Scaffold Shroud
- Site Boundary

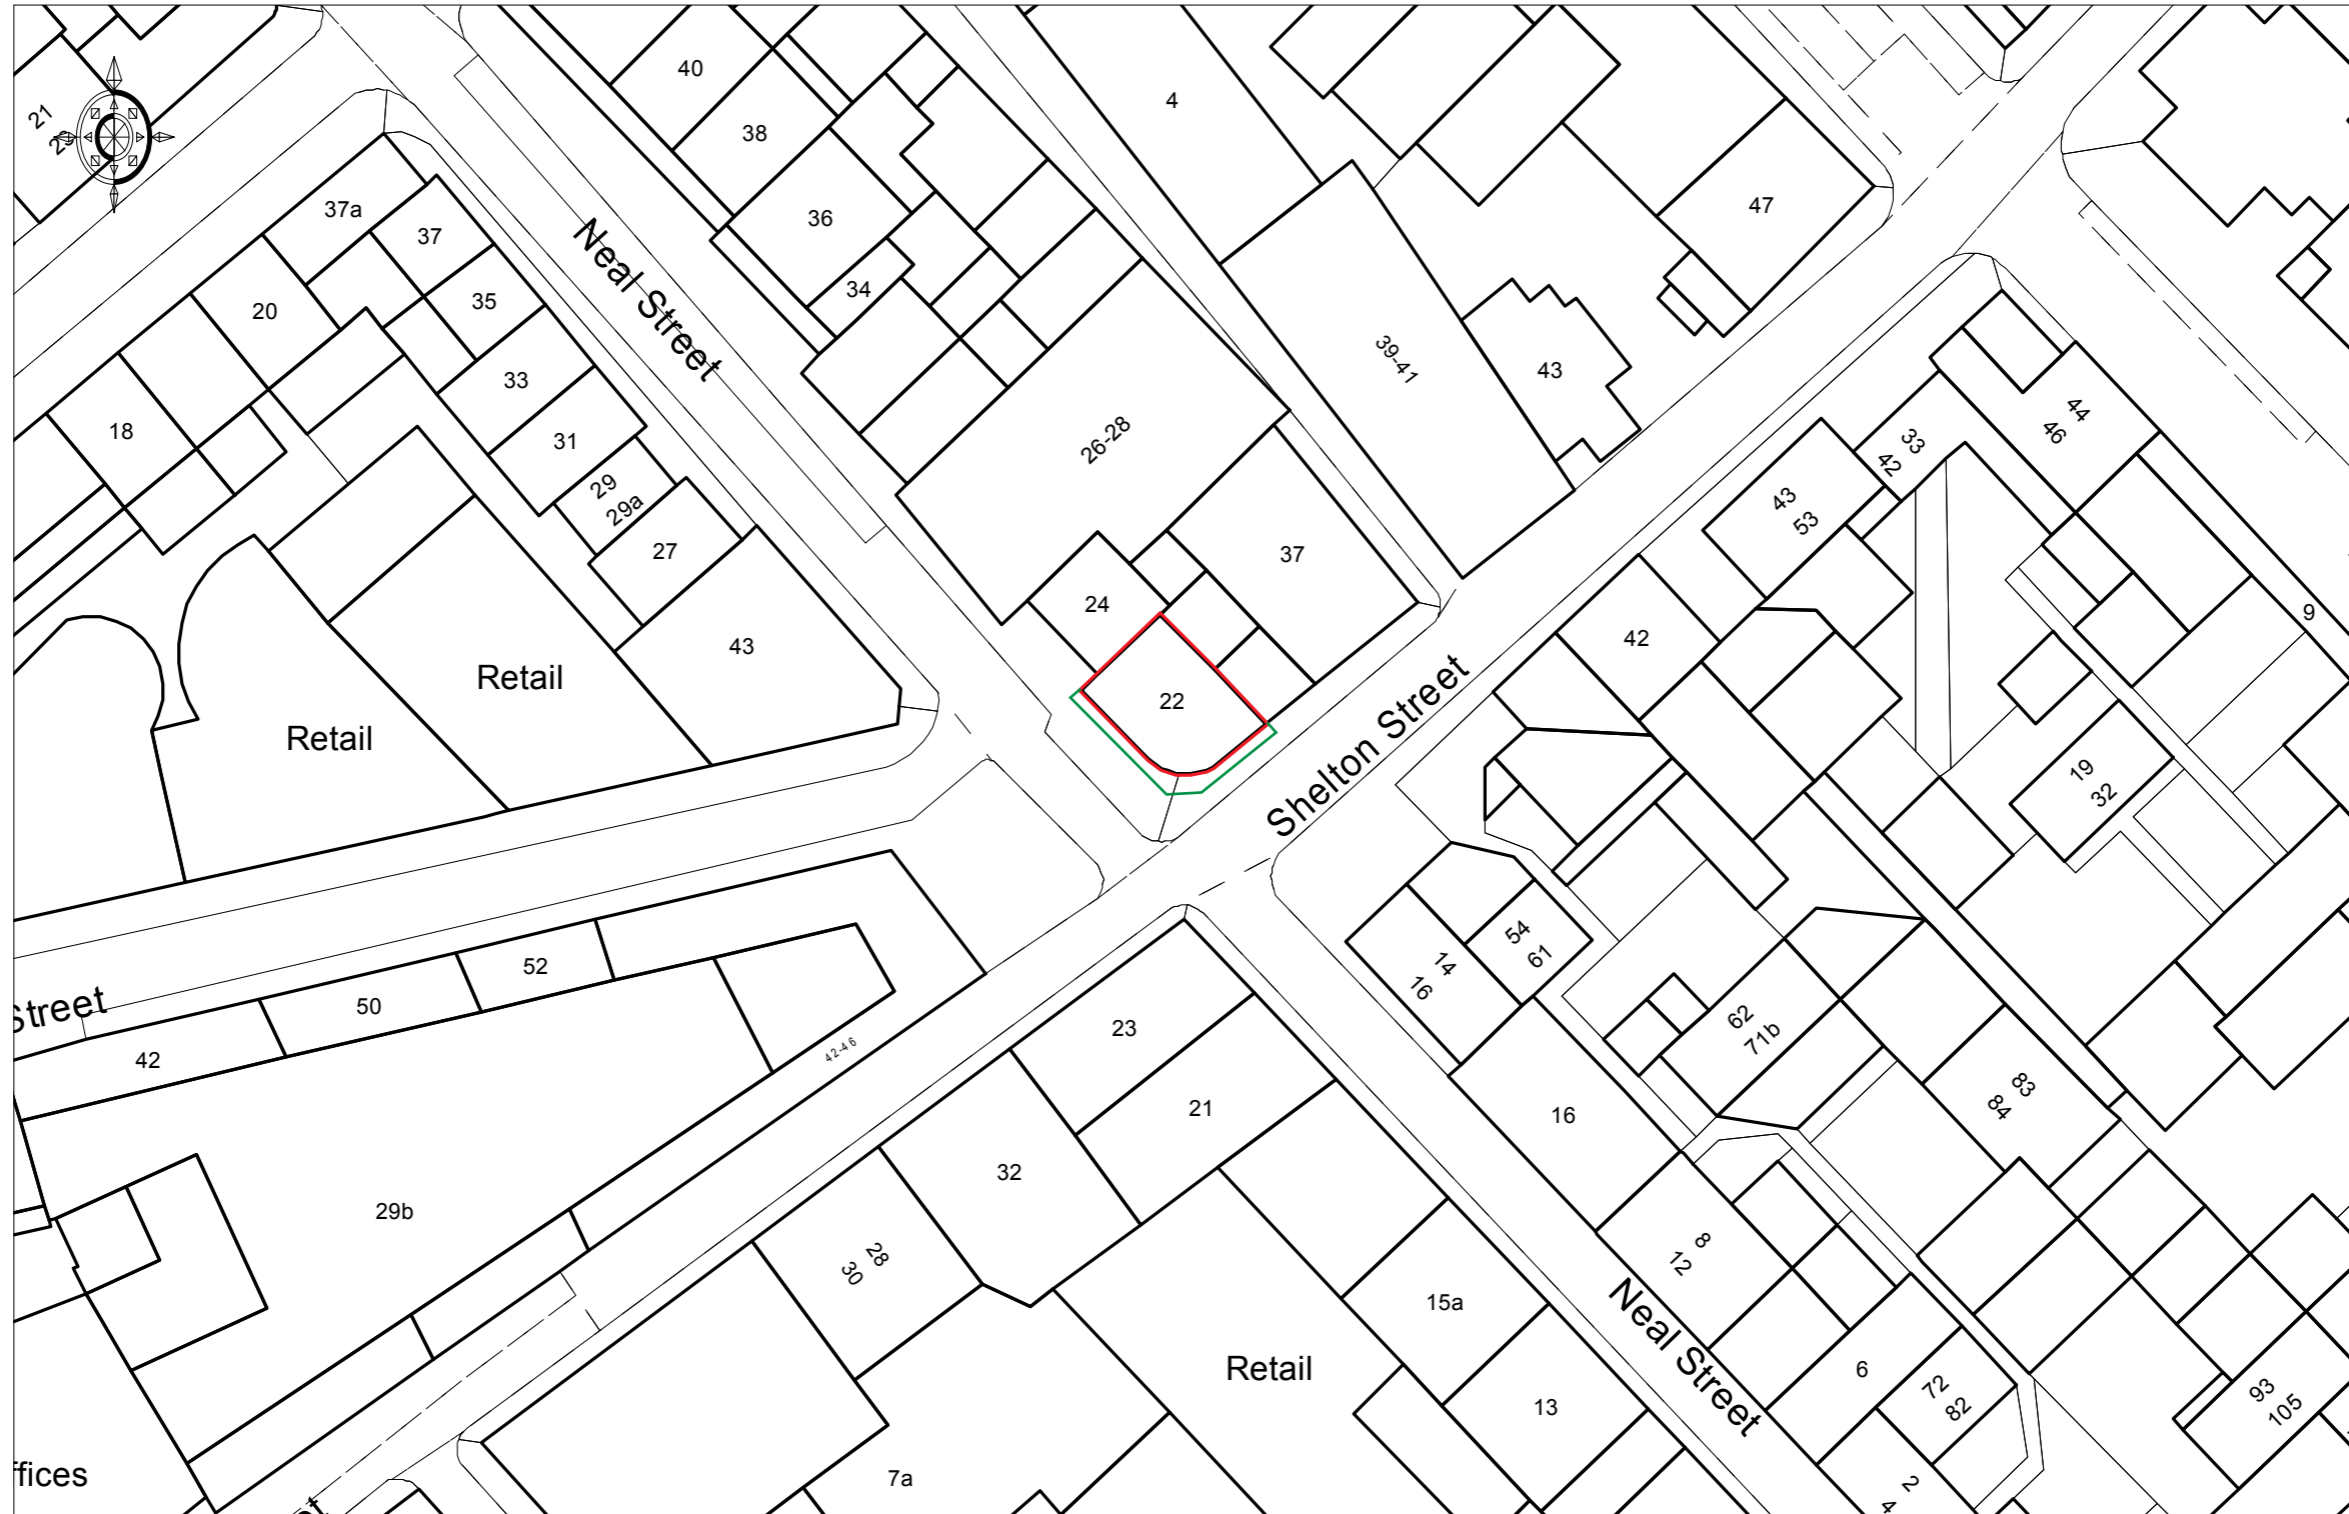

JOB No/ Desc.: The Crown & Anchor, 22 Neal St, London WC2H 9PS	
Drawing Desc.: Block Plan	Date : 20 October 2014
	Drawing No.: PY2231-002
	Scale: 1/500@A3