


PROPOSED SHELTON STREET ELEVATION



Scale 1:100@A3

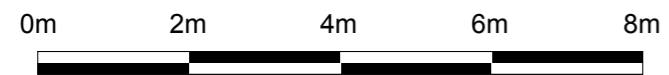

JOB No/ Desc.: The Crown & Anchor, 22 Neal St, London WC2H 9PS		
Drawing Desc.: PROPOSED SHELTON ST ELEVATION	Date : 20 October 2014	Drawing No.: PY2231-007
	Scale: 1/100@A3	