




Window 01 Window 02 Window 03 Window 04 Window 05 Window 06
Tottenham Court Road Elevation

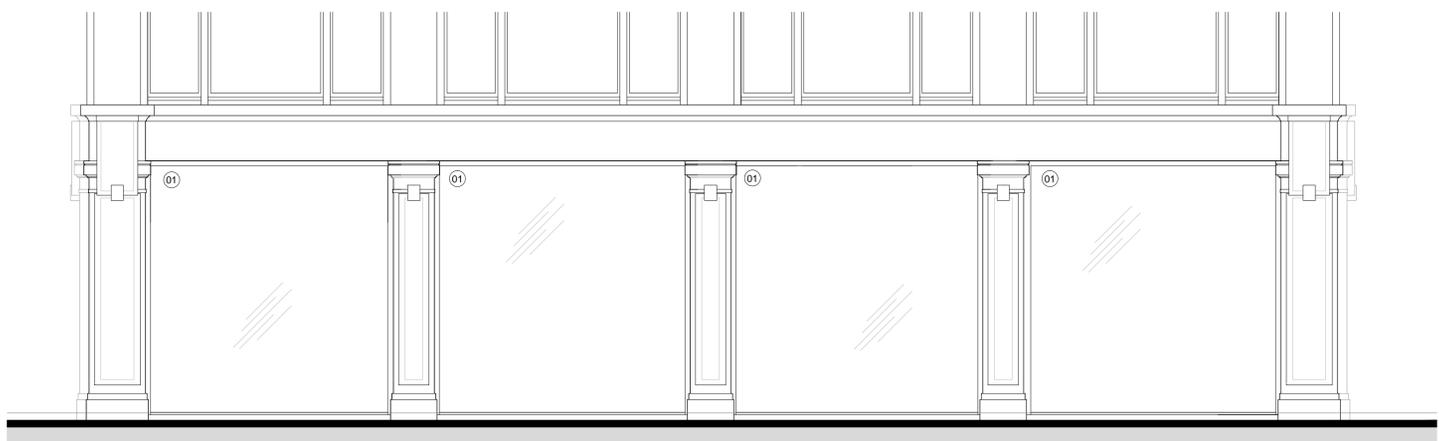


Window 07 Window 08 Window 09 Window 010
Cheries Street Elevation



Window 011
North Crescent Elevation

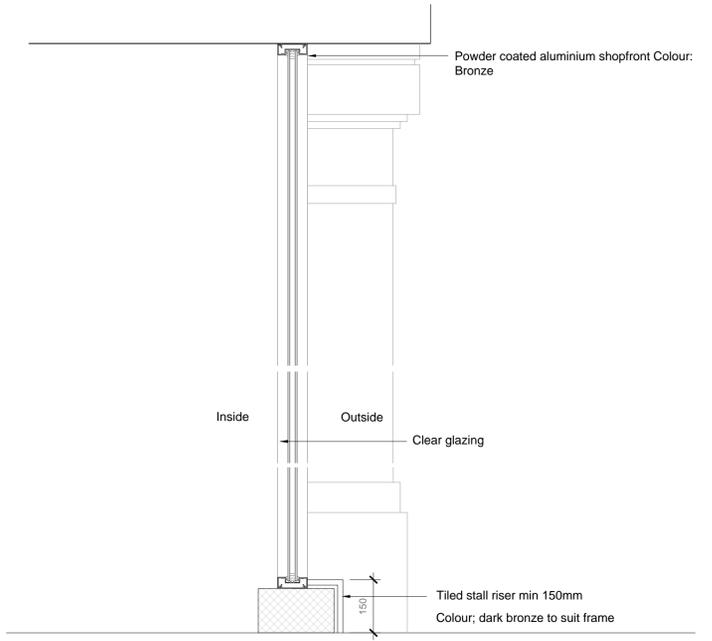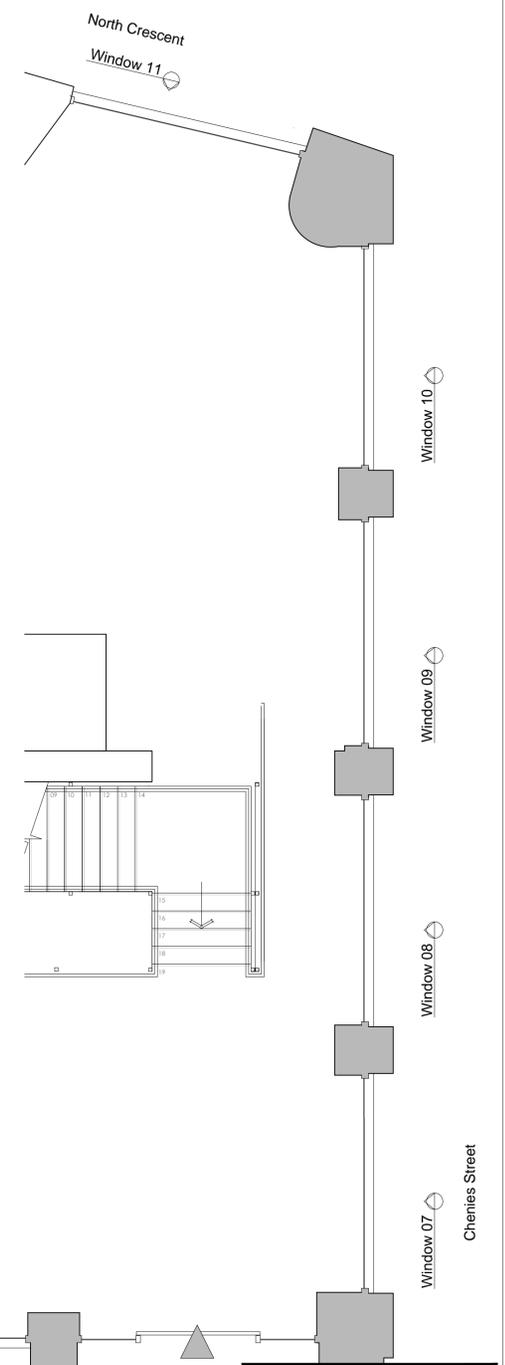

Typical section
Scale 1:10

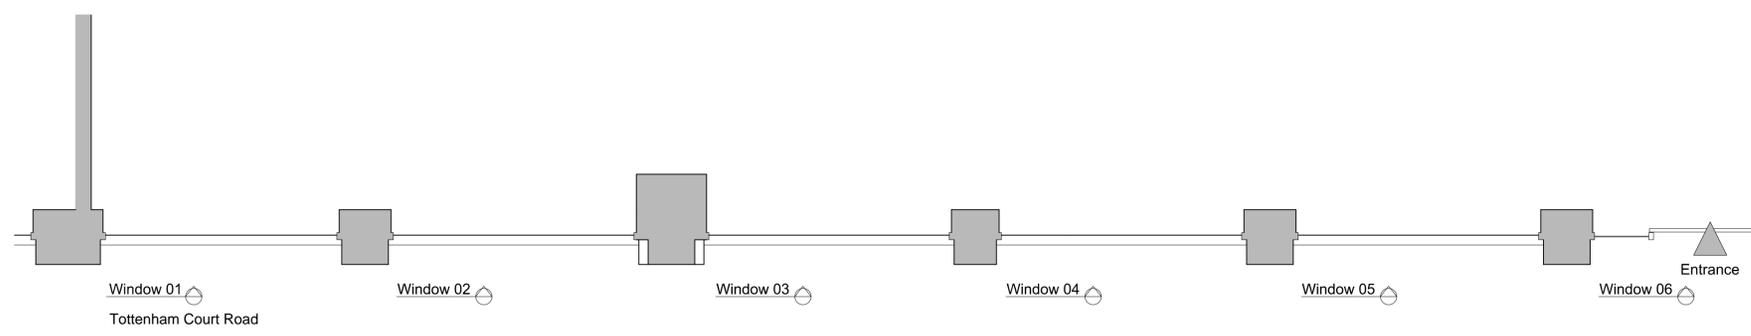

Plan

- NOTES:**
- 01 Aluminium window frames. Colour: Dark bronze
 - 02 Aluminium frame sliding doors. Colour: Dark bronze
 - 03 Tile Plinth min 150mm. Colour: dark bronze
 - 04 Painted stonework