

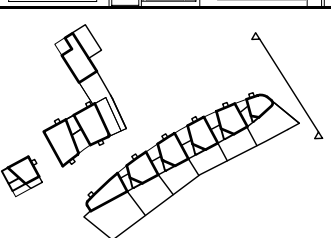
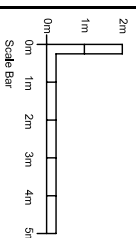


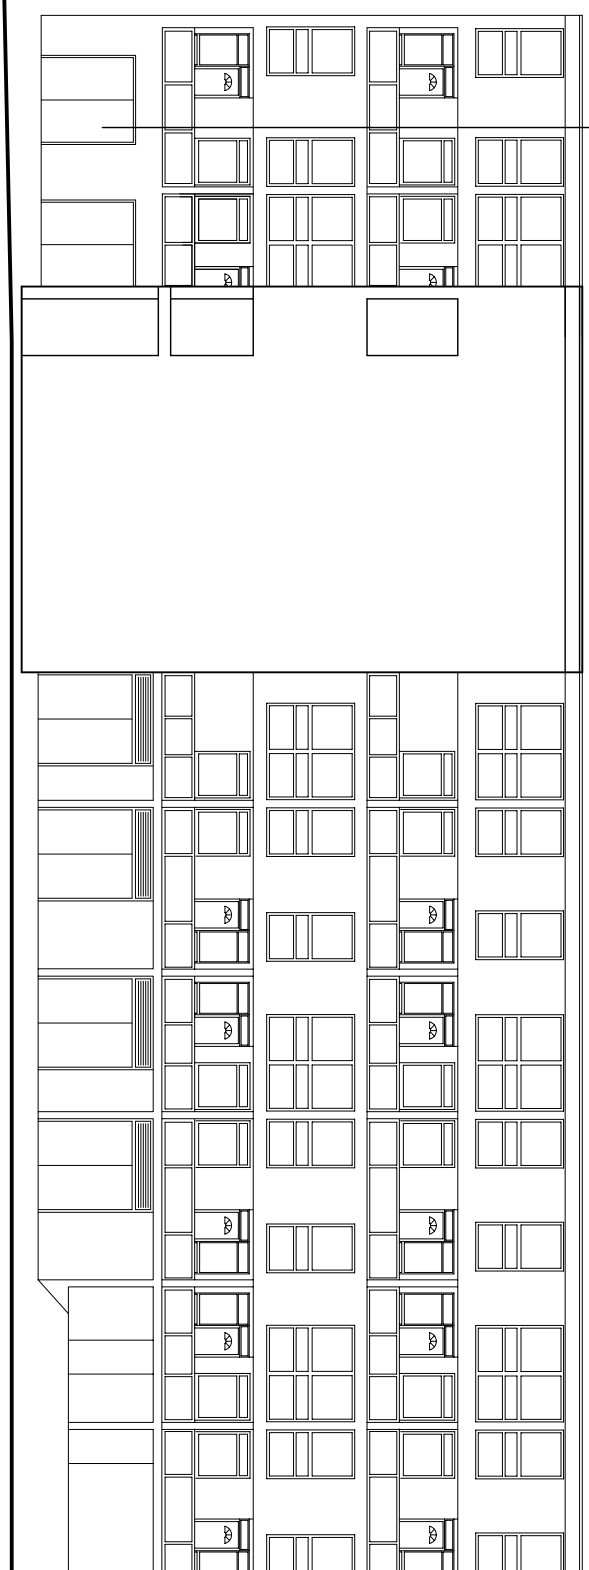

01_Existing Elevation 02

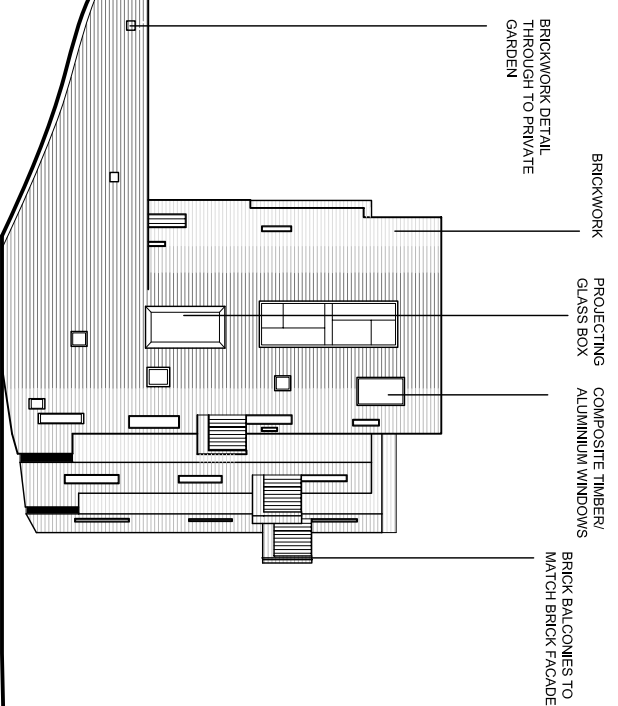

REVISIONS

PETER BARBER
ARCHITECTS
173 Kings Cross Road LONDON WC1X 8EZ
1200 7533 4499 7530 7533 6999
central@peterbarberarchitects.com

one King Place, Gosport, UK

central London Borough of Camden /
E.C.Hamlets

scale: 1/200 @ A3
drawing: AB

PLANNING

TITLE: EXISTING & PROPOSED
ELEVATION 02
Site 1 NW elevation from Lamba Street
drawing no: 116_E_02

02_Proposed Elevation 02