


1

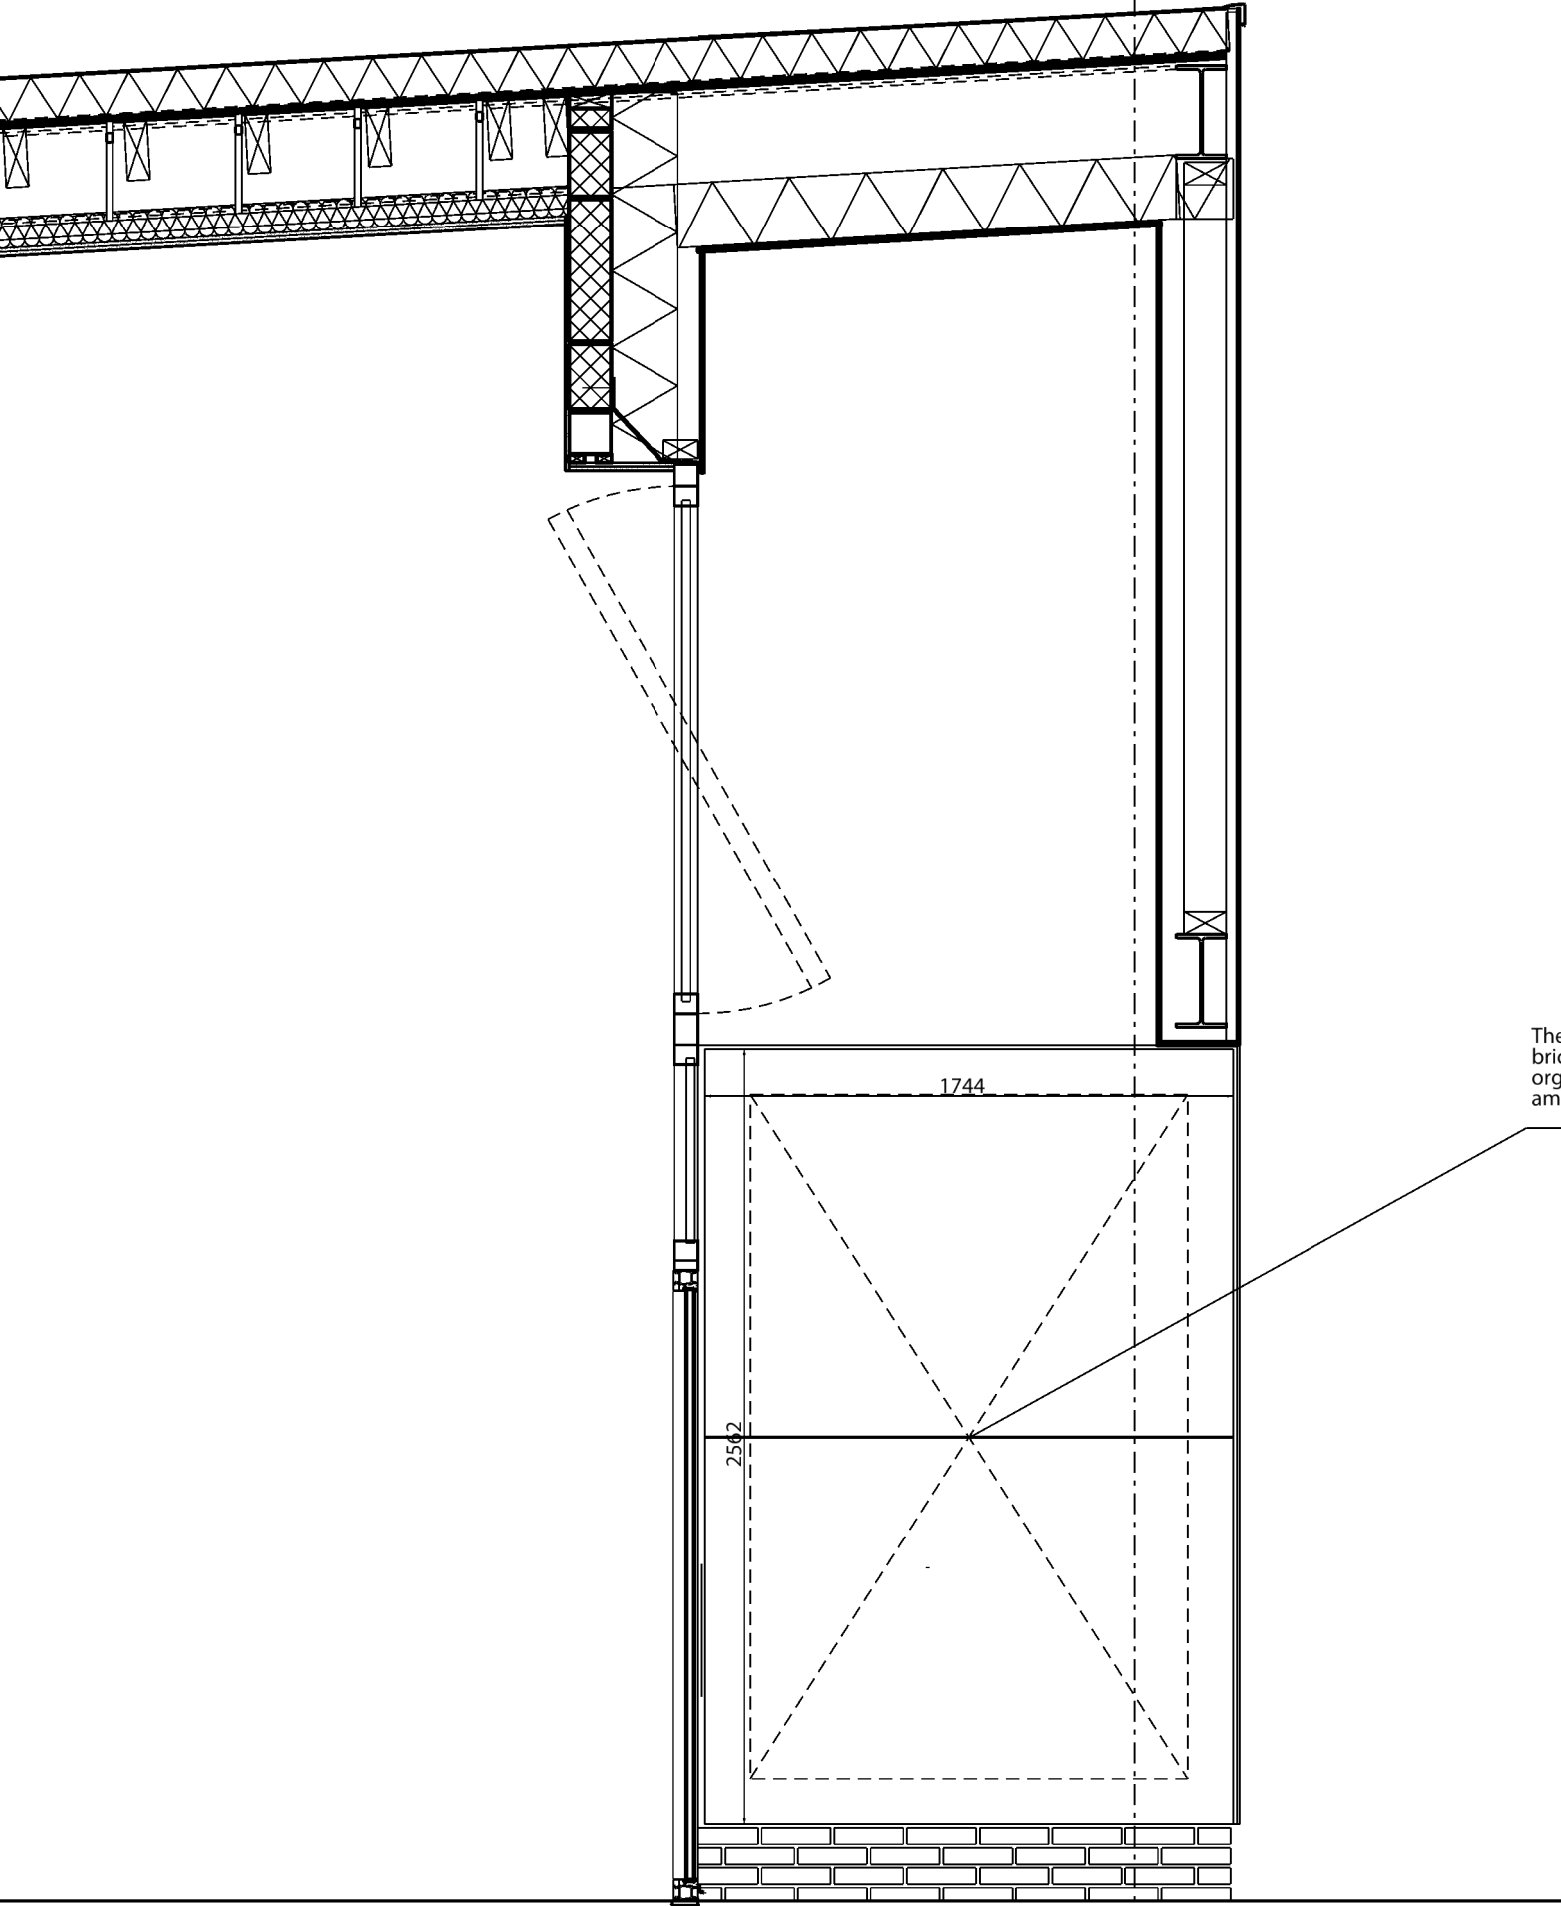

The area inside the dotted rectangle is set to have bricks with names on for each individual or organisation who have donated significant amounts for the building.

REV	DATE	NOTES

DO NOT SCALE OFF THIS DRAWING  
 Check all dimensions and levels on site. Report any discrepancies.  
 The drawings and the works are copyright of this practice.