



BLOCK PLAN (SCALE 1:500 @ A3)

19 LANCASTER GROVE – LONDON NW3 4EX

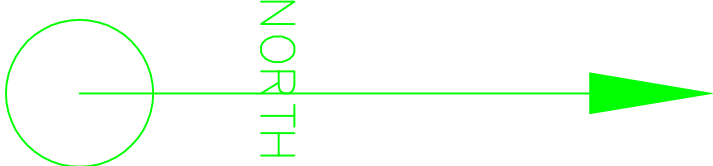

20 0 20

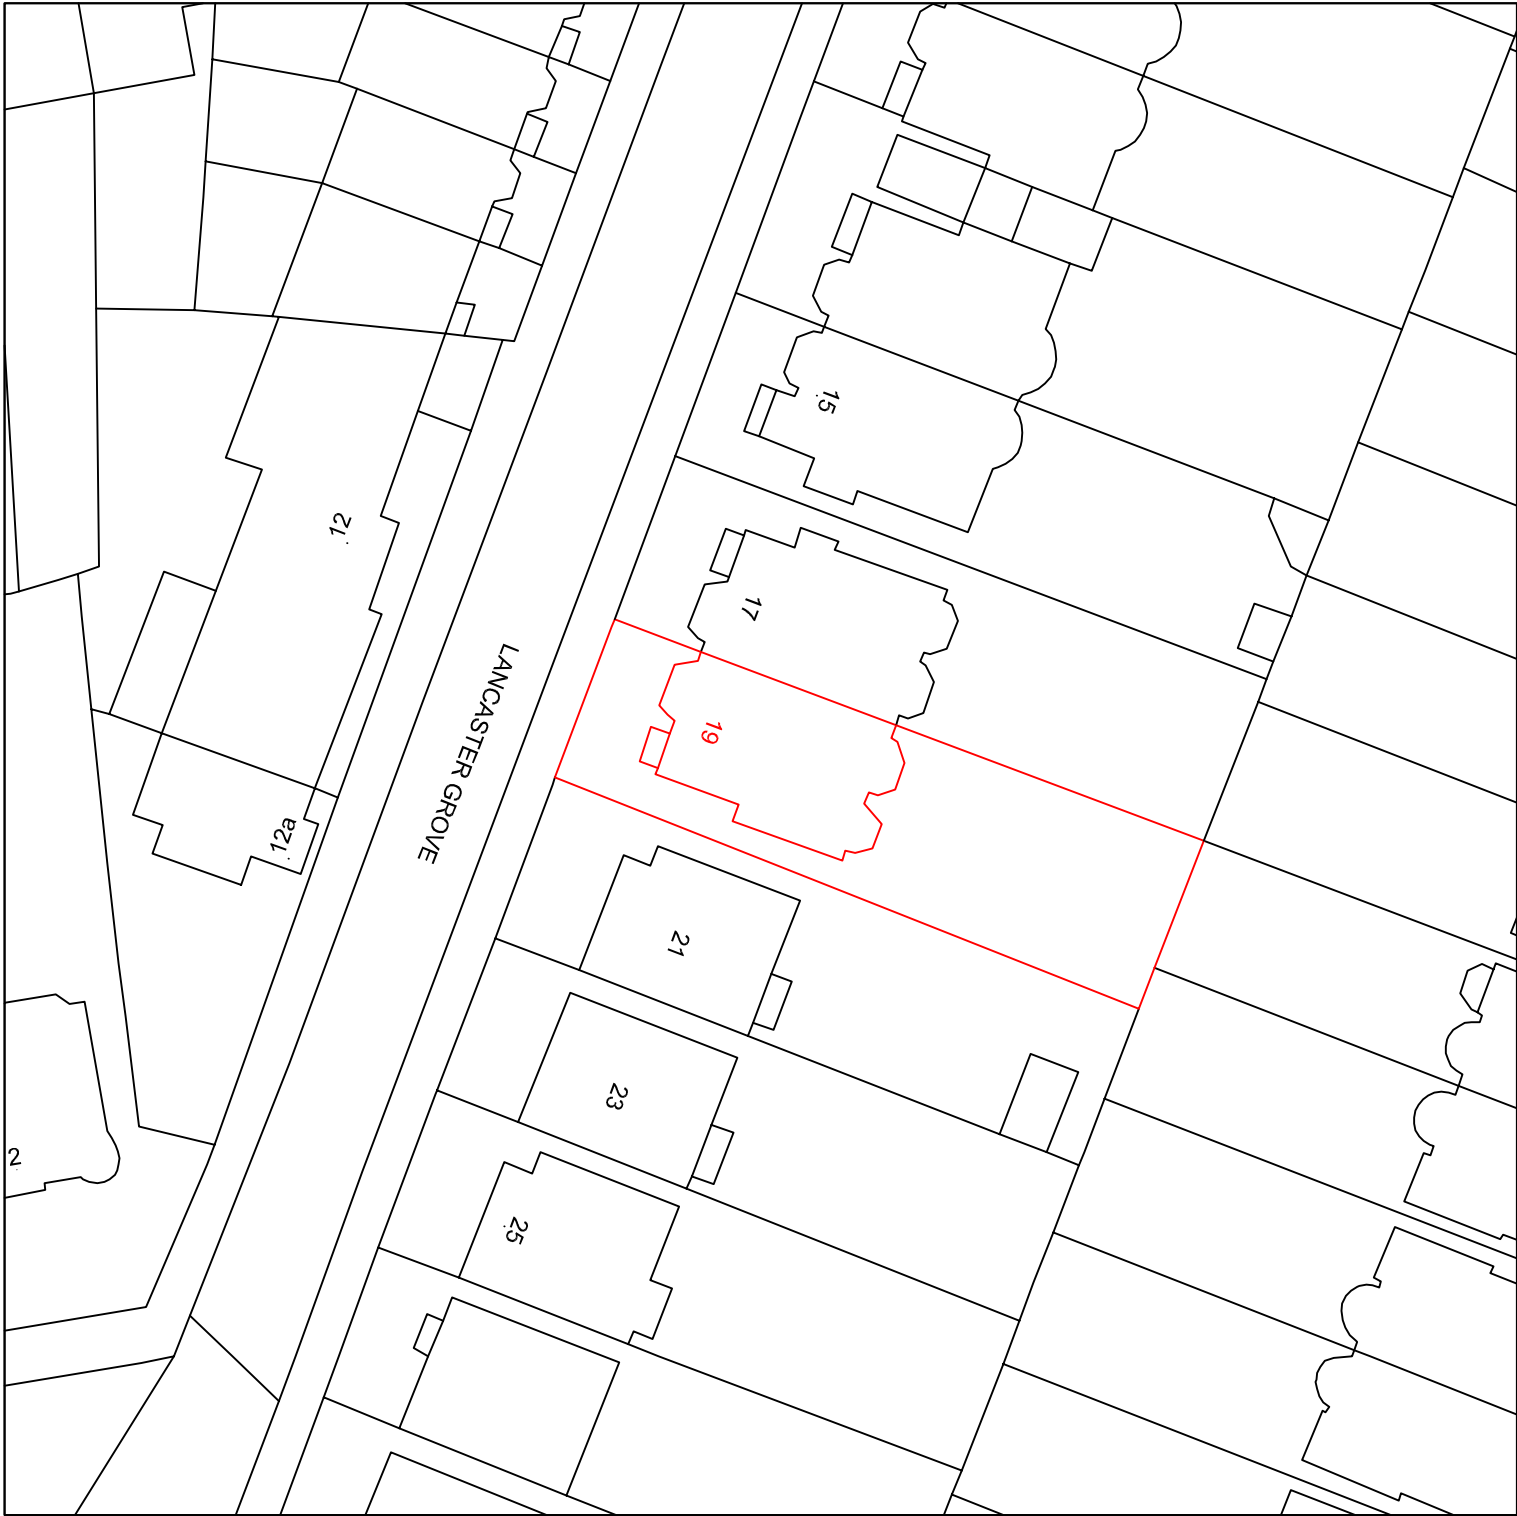