
QUEX ROAD

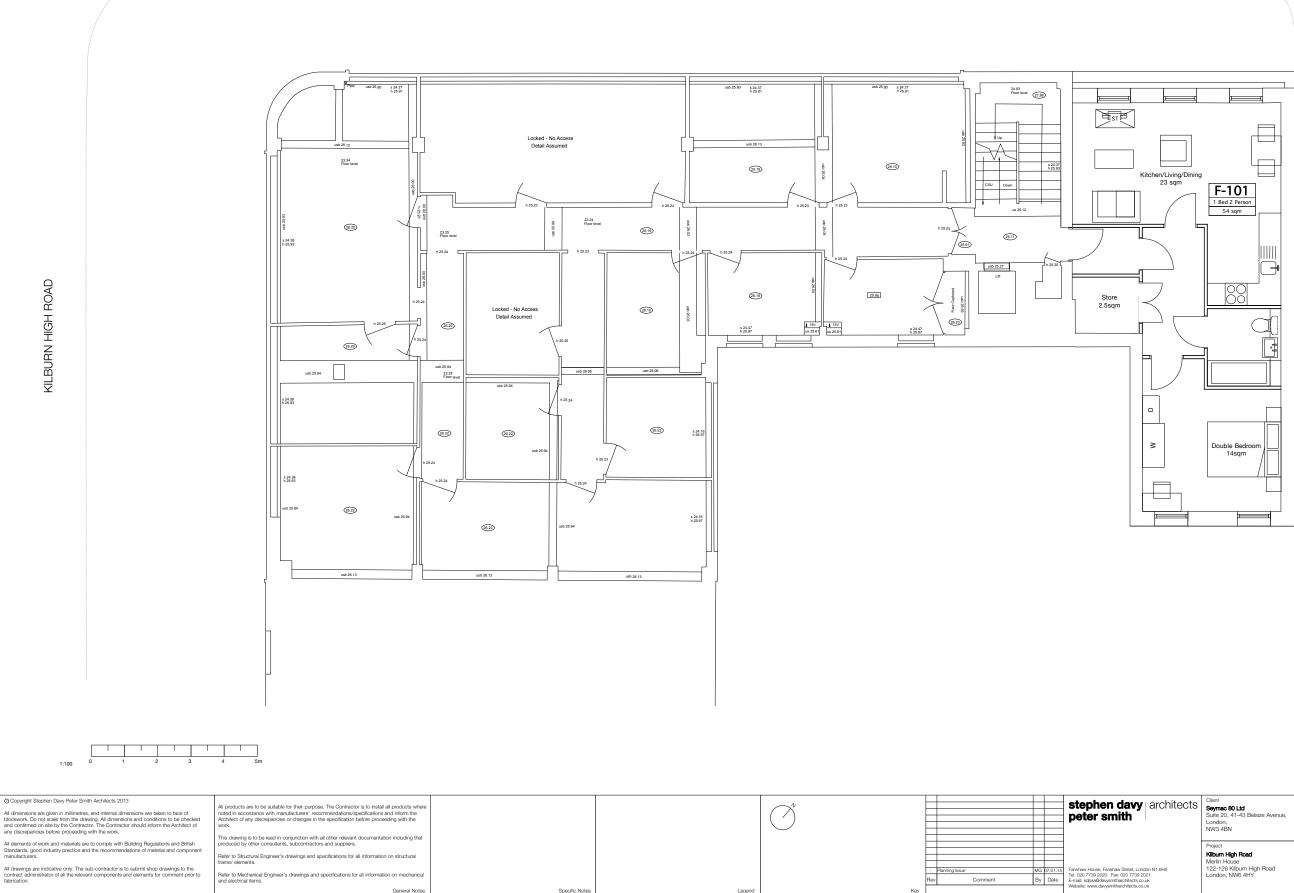



vy architects	Client Seymac 80 Ltd Suite 20, 41-43 Belsize Avenue, London, NW3 4BN	Drawing Title Proposed First Floor Side Extension			
st, London N1 6HX 7739 2021 acts.co.uk acts.co.uk	Project Kliburn High Poed Merlin House 122-126 Kilburn High Road London, NW6 4HY	Job No. 1416	Drawn By MG	Scale 1:100 @ A3	
		Date JAN 2014	Checked By RT		
		Drawing No.	1416(PL)1	22	Revision