

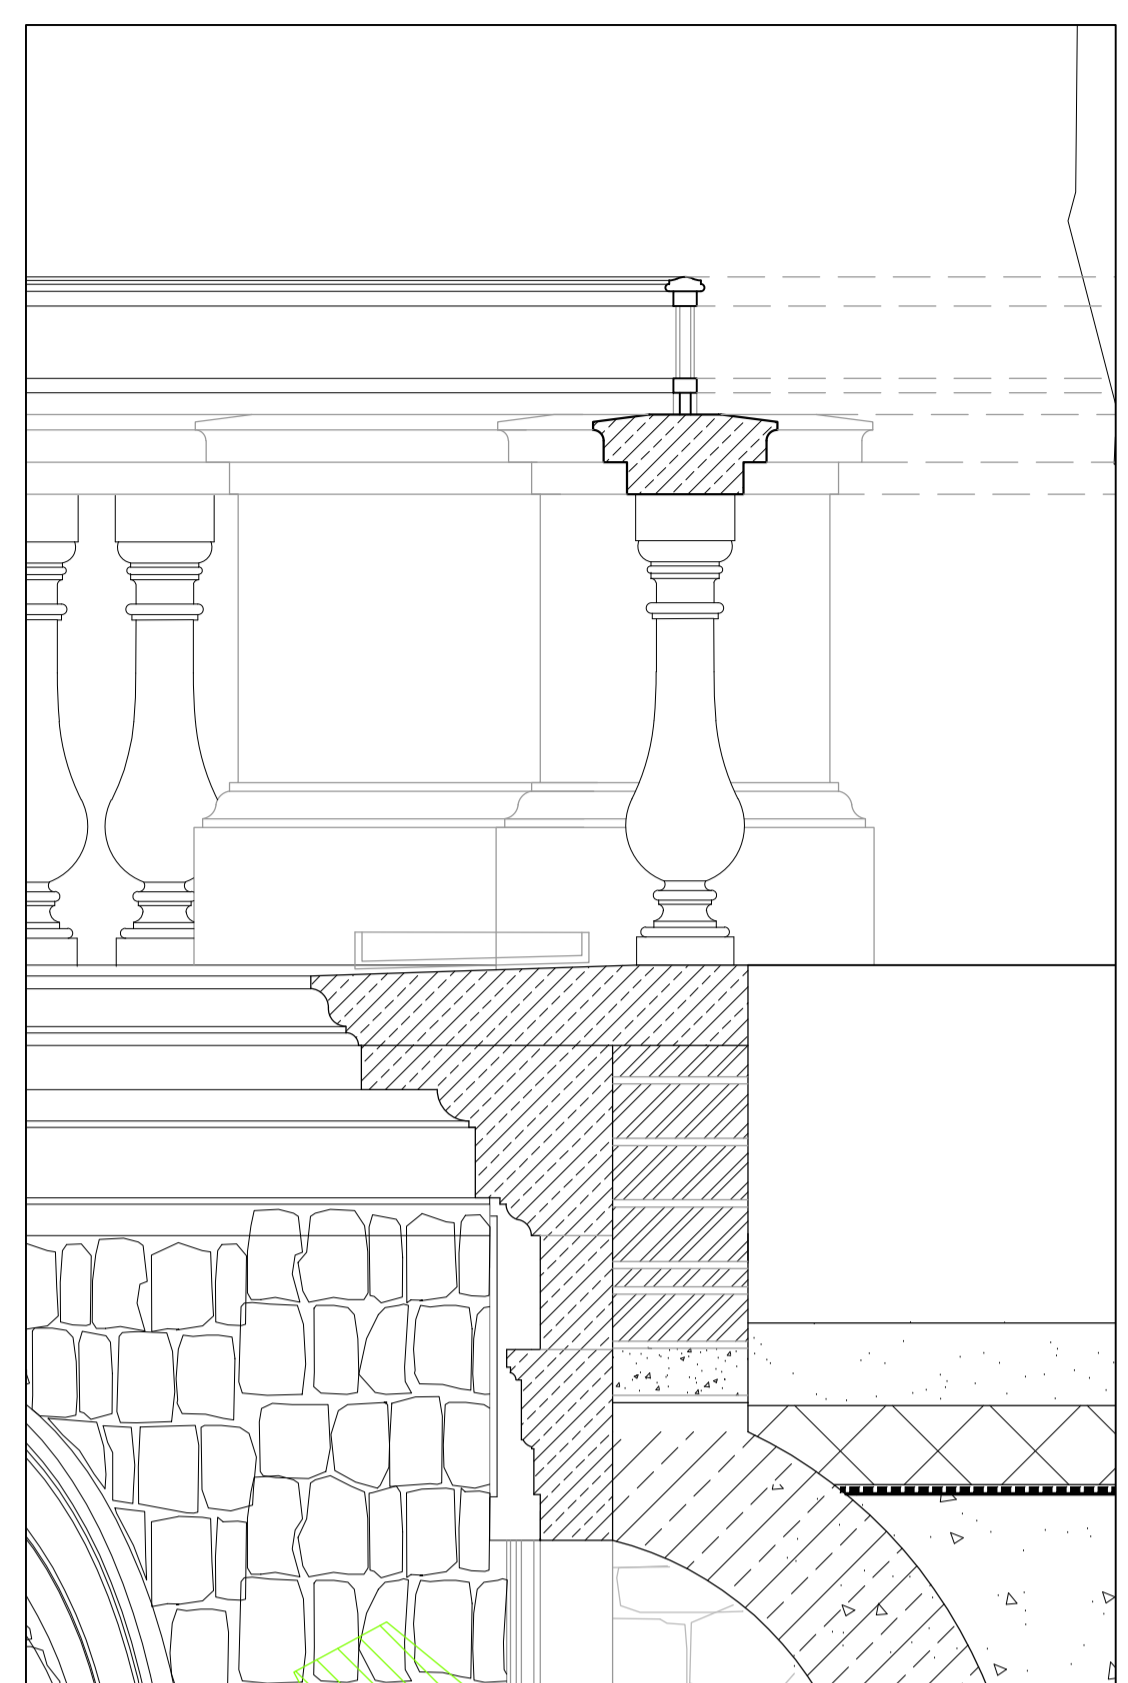



PROPOSED ELEVATION. 1:50.

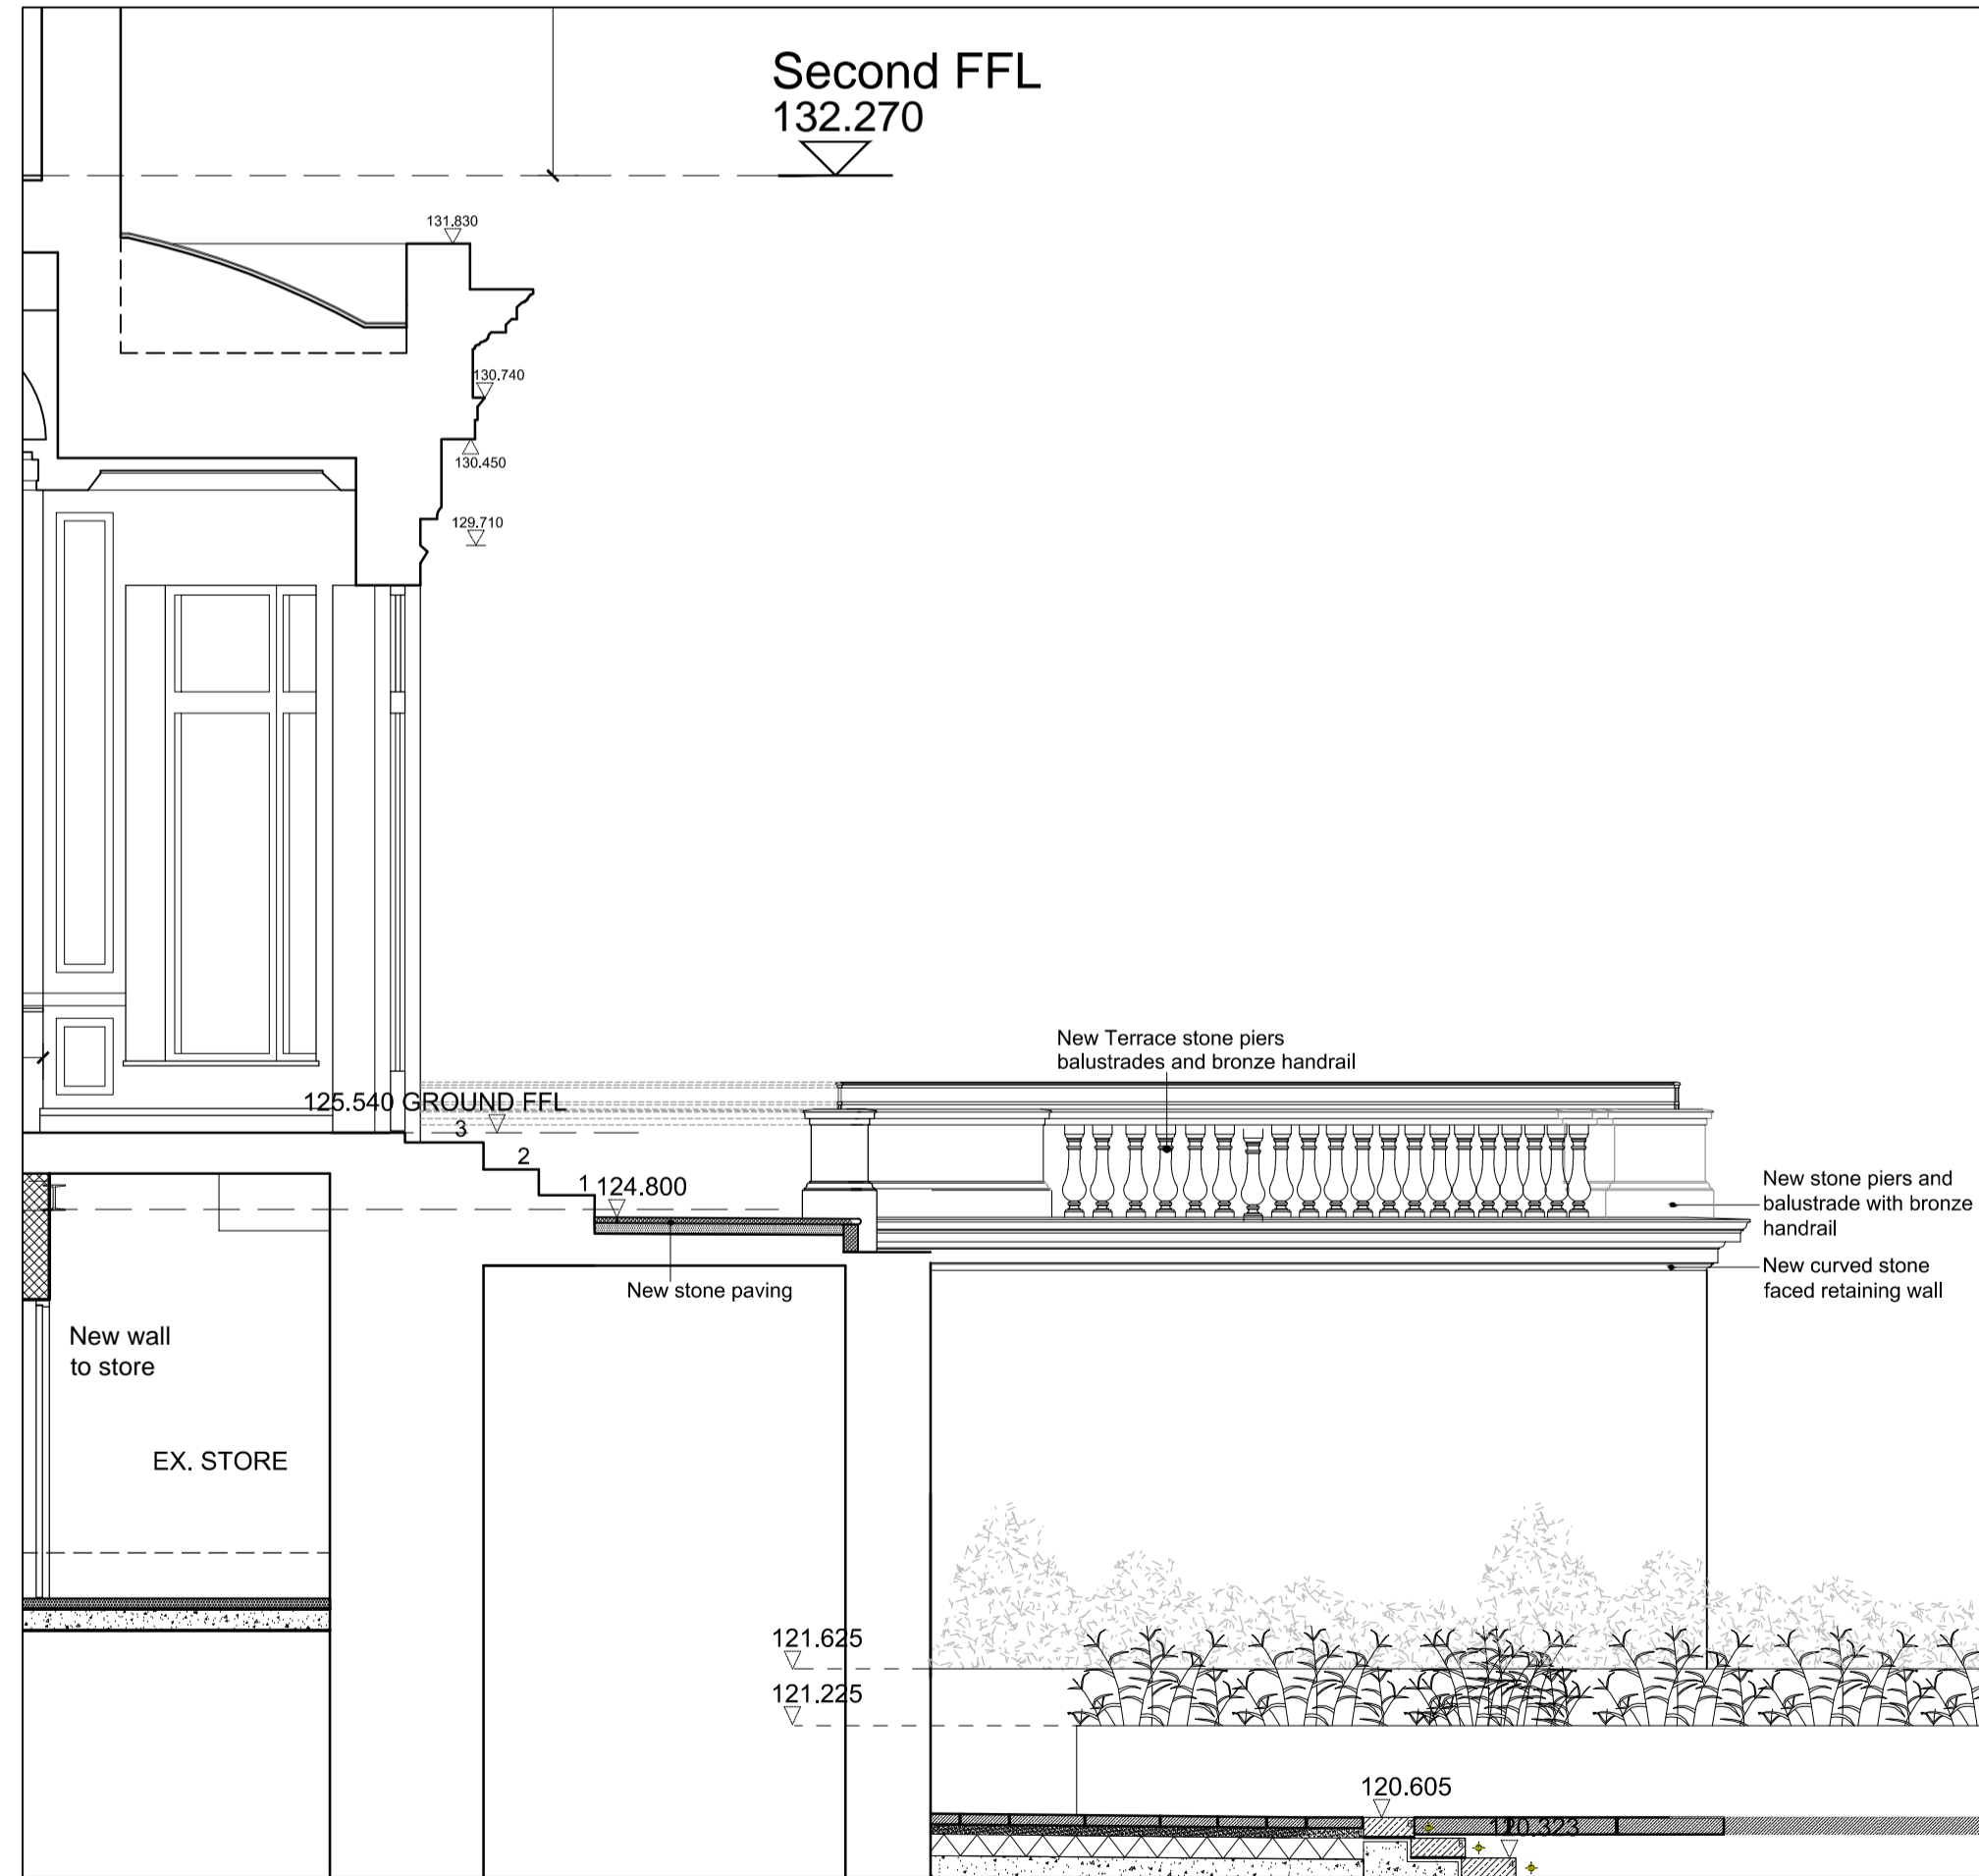


DETAIL SECTION. 1:10.

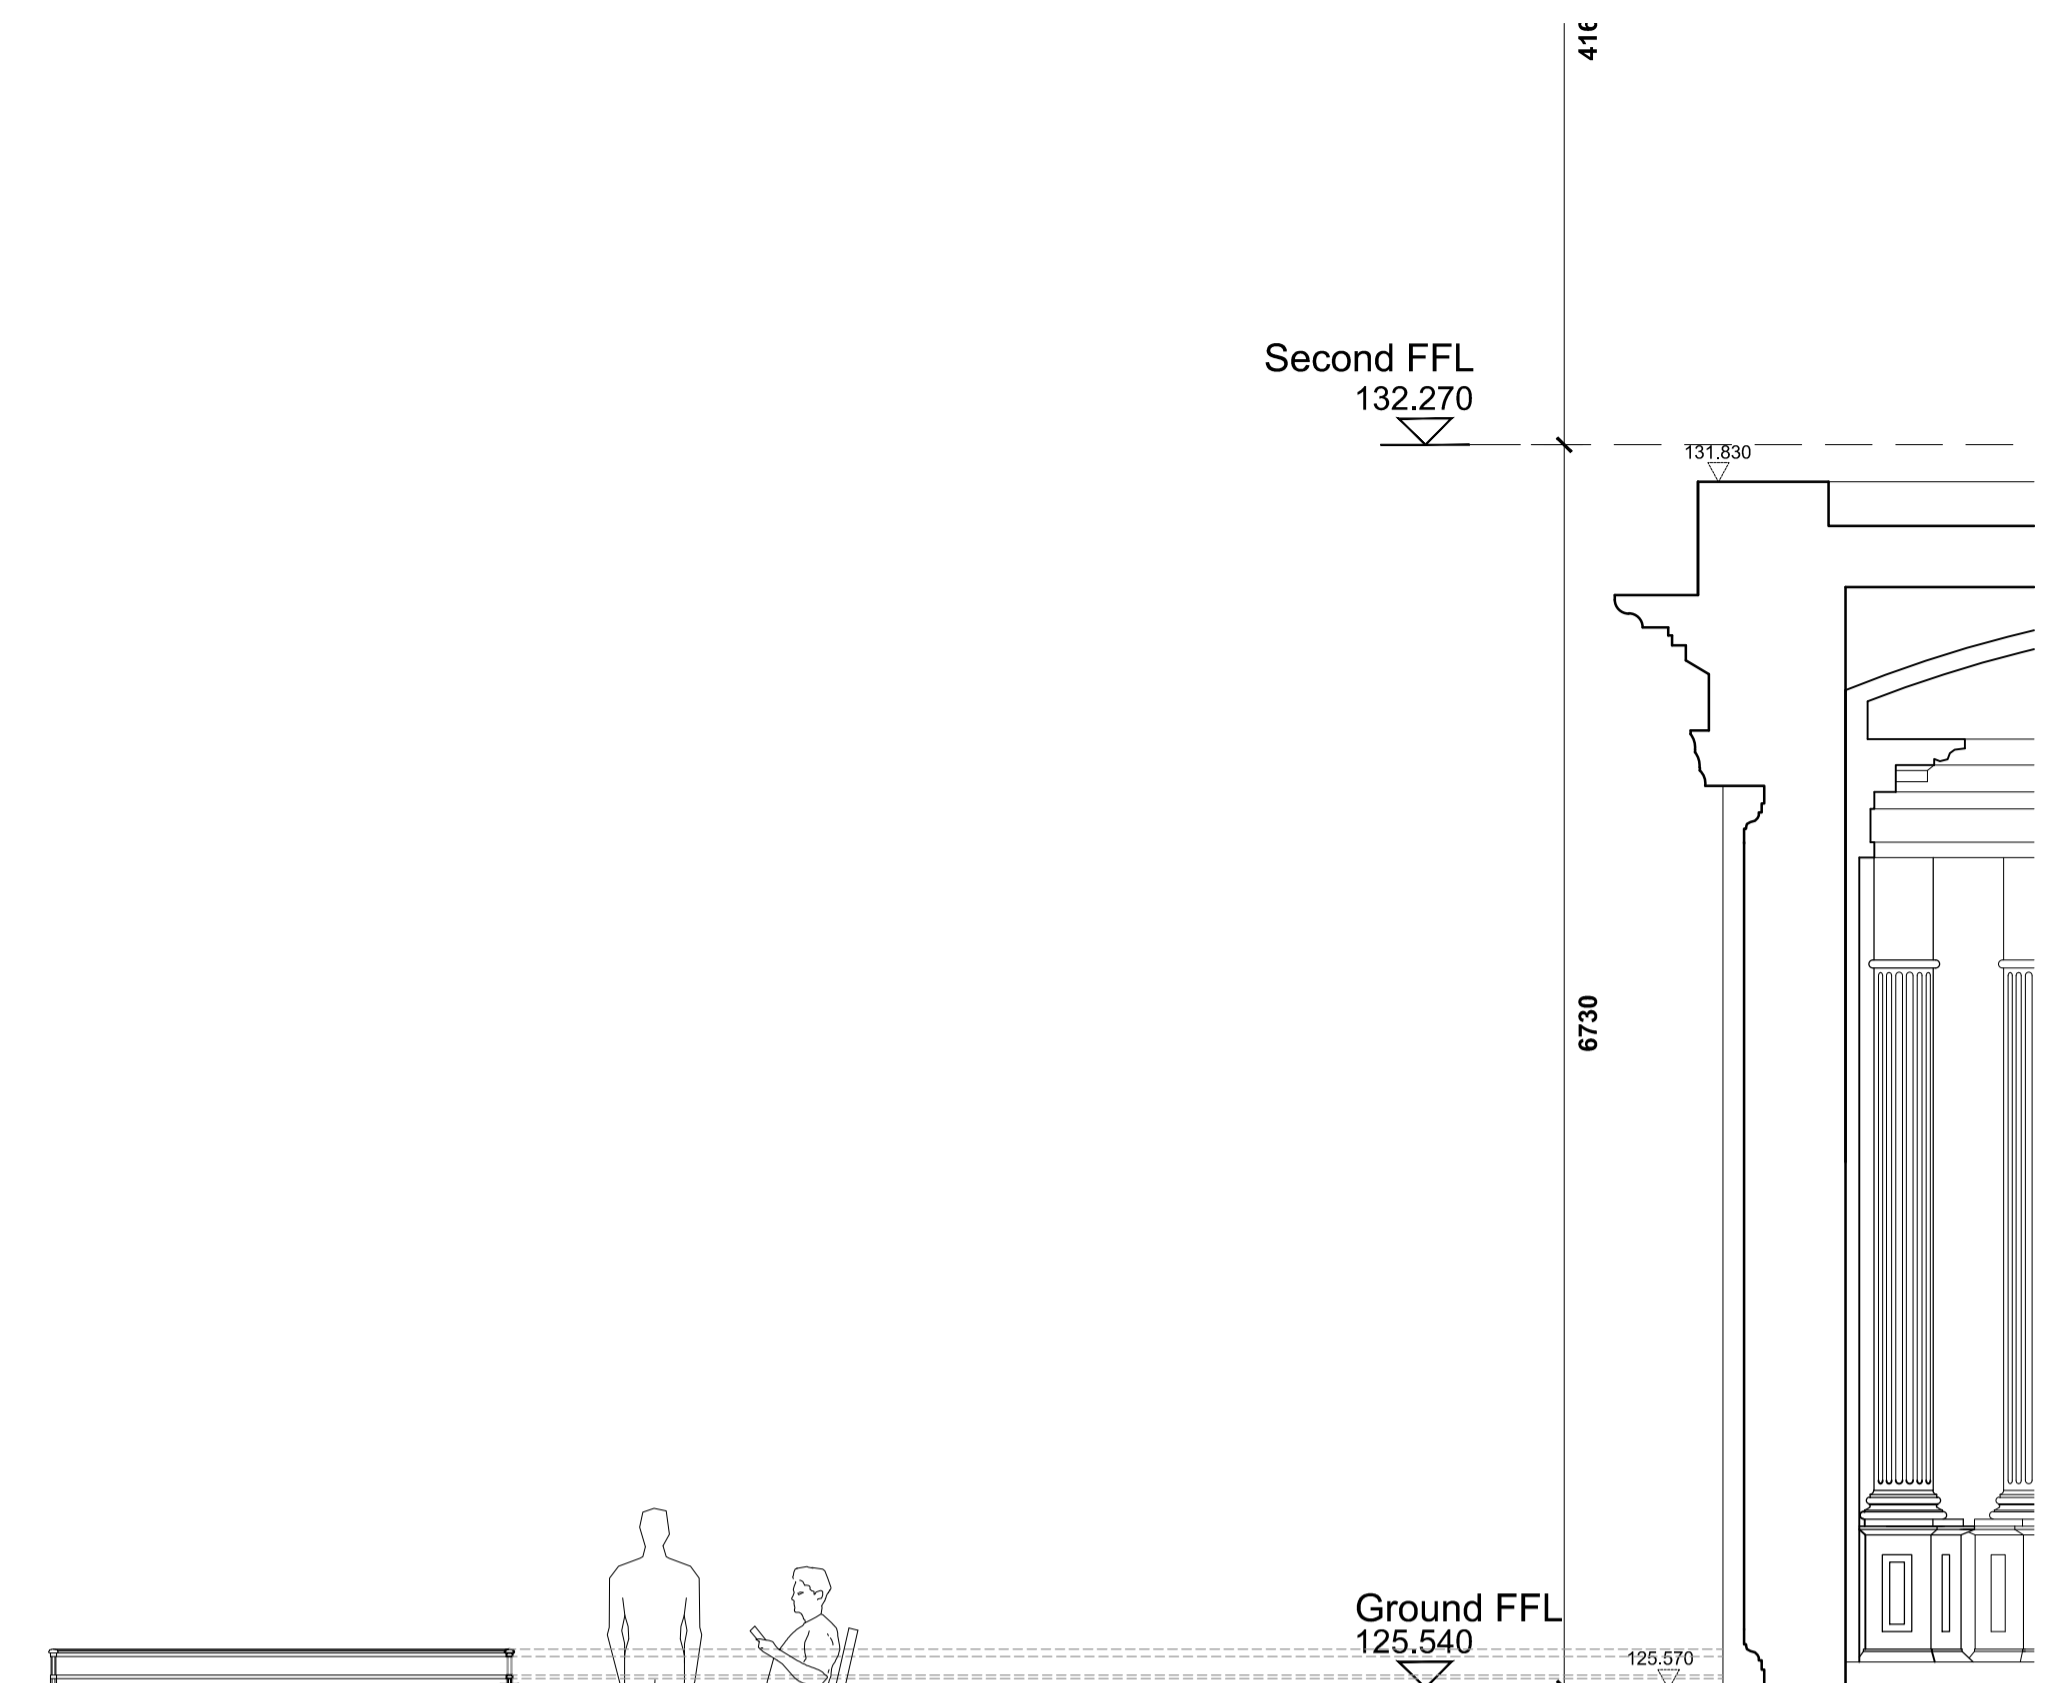


PROPOSED SECTION 6. 1:50.

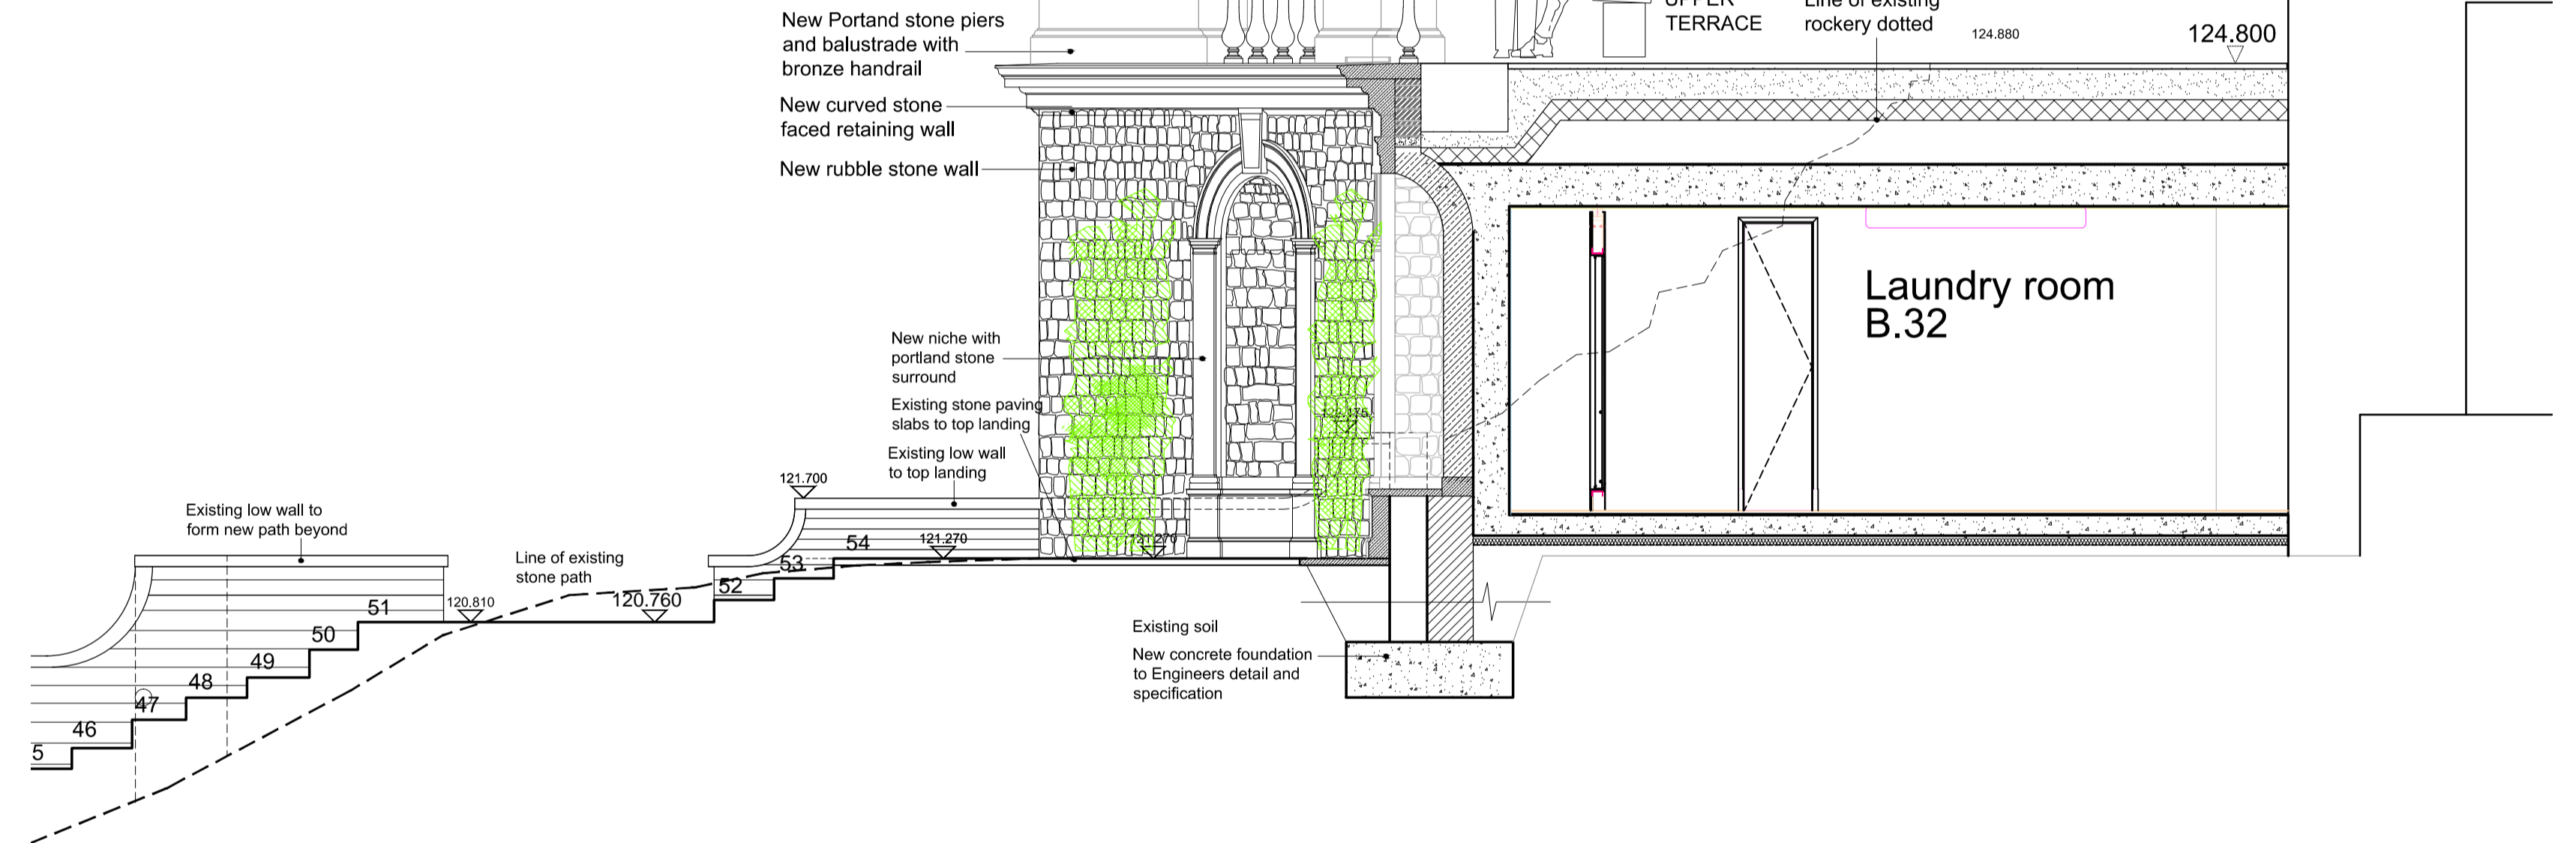

PROPOSED PETO GRAND STAIRCASE - SECTION S5. 1:50.

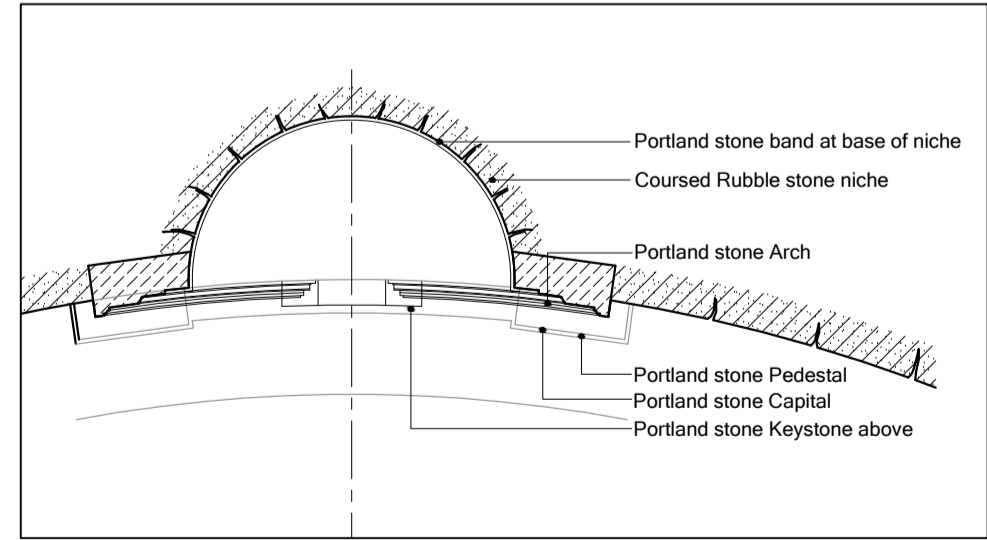

Niche Plan P1 - Archivault. 1:20.

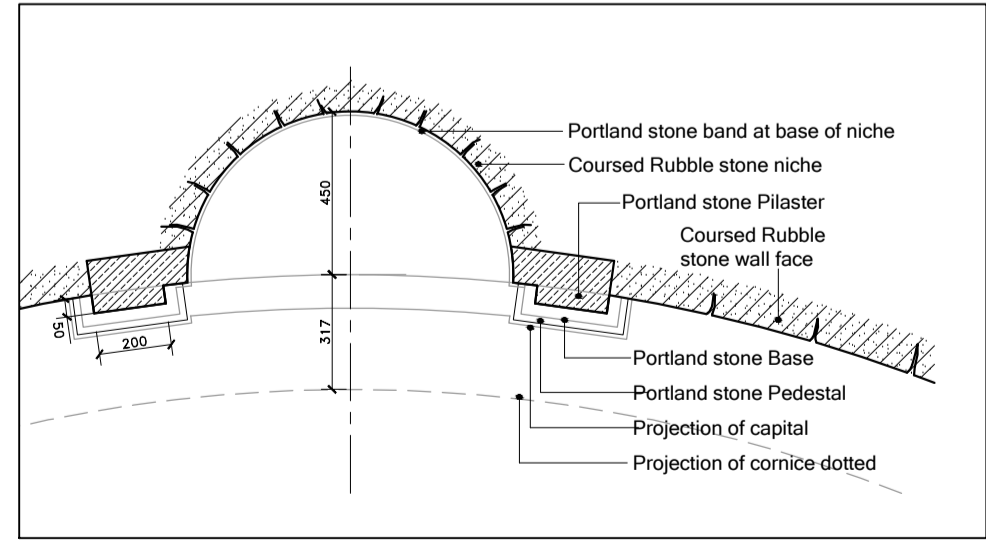

Niche Plan P2 - Pilasters. 1:20.

Rev	Date	Description	Drawn	Checked
T00	17/10/14	TOWN PLANNING REVISIONS	SC	RS
T01	17/10/14	TOWN PLANNING REVISIONS	SC	RS
T02	17/10/14	TOWN PLANNING REVISIONS	SC	RS
T03	17/10/14	TOWN PLANNING REVISIONS	SC	RS

Do not Scale. Use figured dimensions only. All dimensions to be checked on site.
 All drawings to be read in conjunction with the Engineers' drawings. Any discrepancies between consultants drawings to be reported to the Architect before any work commences.
 The Contractor's attention is drawn to the Health & Safety matters identified in the Health & Safety plan as being potentially hazardous. These items should not be considered as a complete and final list. The Work Package Contractor's normal Health and Safety obligations will apply when undertaking constructional operations both on and off site.

FOR PLANNING - PROPOSED

Owen Architects Gate House 1 St John's Square London EC1M 4DH +44 (0) 20 7608 3888 F +44 (0) 20 7608 0358 F info@owenarchitects.co.uk	Project	PROJECT H
	Title	REAR TERRACE APPLICATION
		PETO GRAND STAIRCASE SECTION
	27/10/2014	1:100, 1:50 363 Drawing no. 031_000 Rev. TPS