


Replace existing flagpole and flag with new - pole to be finished white

Custom McDonald's Letters - Halo illumination


Replace existing flagpole and flag with new - pole to be finished white.

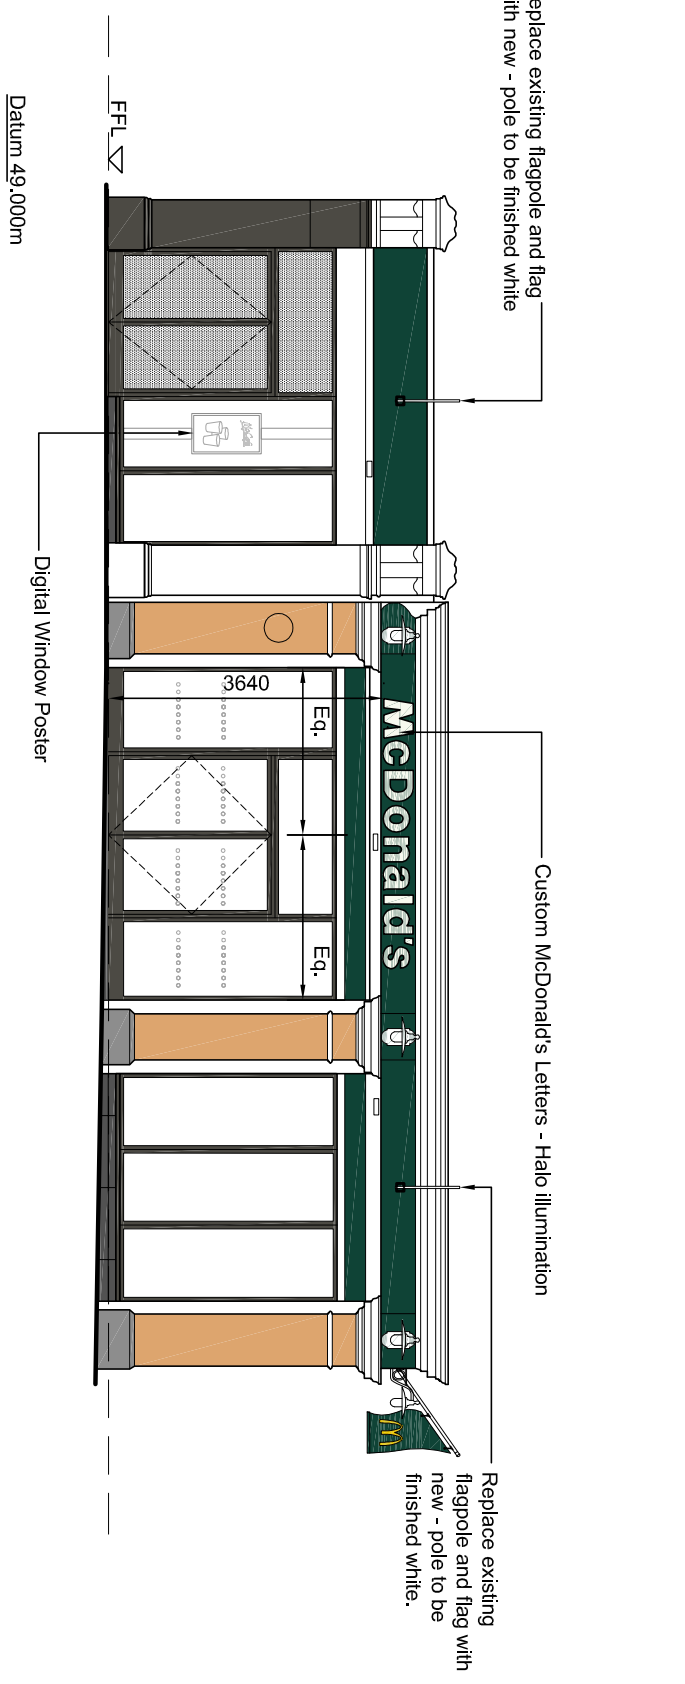

ELEVATION A


Replace existing flagpole and flag and replace with new - pole to be finished white

Custom McDonald's Letters - Halo illumination
 Custom Golden Arch on green infill panel - Halo illumination

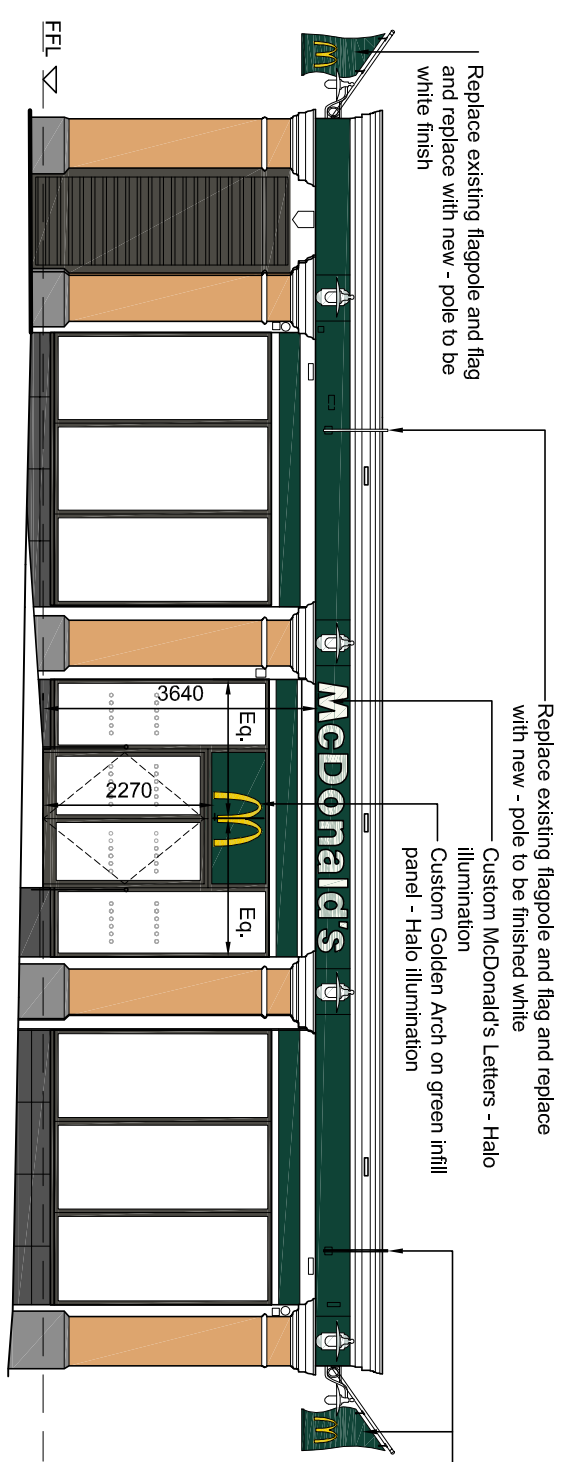


ELEVATION B

Datum 49,000m

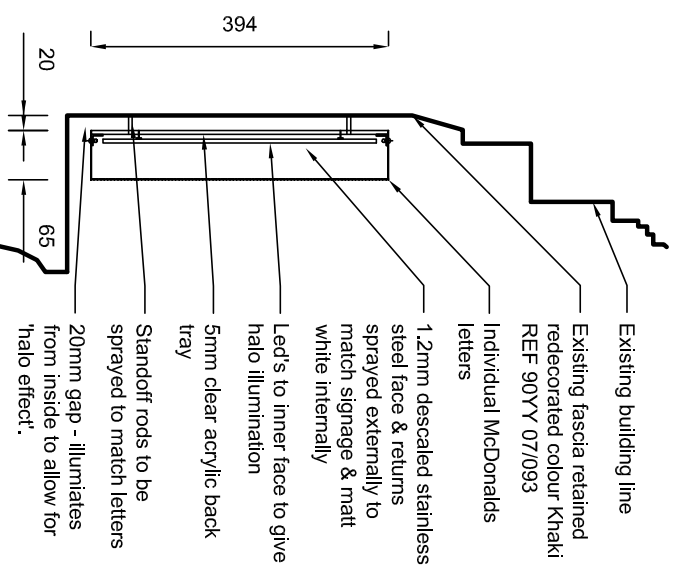


HALO DETAIL

1:10

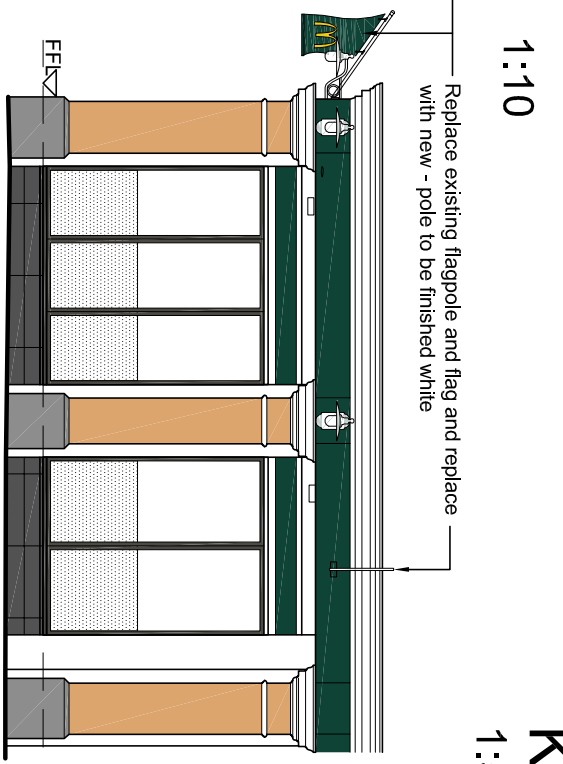

ELEVATION C

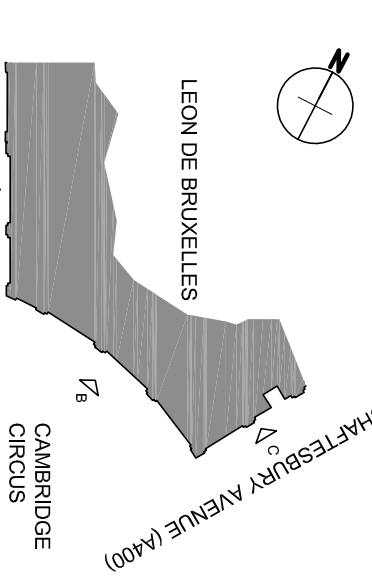

KEY PLAN

1:500

Notes:
 All drawings to be read in conjunction with all other drawings as noted on issue sheet.

Drawing based on Glanville survey drawing MD8140572/200 dated May 2014. Survey drawing to be used for site setting out and check measurements.

REV.	DATE	DRAWING REVISIONS	BY	CHECKED
E	21.01.15	Annotations updated.		
D	20.01.15	Signage schedule amended.		
C	19.12.14	Signage updated.		
B	05.12.14	Signage updated.		
A	02.12.14	PLANNING ISSUE		

GENERAL NOTES:
 All works are to be undertaken in accordance with the Building Regulations and the latest British Standards.
 All proprietary materials and products are to be used strictly in accordance with the manufacturer's recommendations.
 All dimensions are to be taken from the face of the work unless otherwise stated.
 All work is to be completed in accordance with the Building Regulations under the Construction (Design Management) Regulations 2007.

PROPOSED DEVELOPMENT AT
 Leon de Bruxelles
 Cambridge Circus, LONDON
 STORE No: --
 8253

ON BEHALF OF
 McDonald's Restaurants Ltd

DRAWING TITLE :-
 Proposed External Elevations
 Signage

SCALE & SIZE
 NCC SH
 1:100 @ A3
 DATE: Nov 2014

DESIGNER
 Scur Architects
 11, CHICHESTER ROAD
 AYLESBURY, MK45 1PR
 TEL: 01494 730800
 WWW.SCUR.CO.UK

PROJECT MANAGERS
 Scur Architects

BUILDING SIGN SCHEDULE - ERDDS SIGNAGE (BUTTERFIELDS SIGNS)						
ADVERT REF	SIGN TYPE	QTY	SIZE (mm)	MATERIALS	HEIGHT (mm) ABOVE GROUND	EXTENT (mm) OF PROJECTION
Custom Letters		2	3569W x 65D x 394H	White acrylic "McDonald's" text wall mounted signage.	Refer to Elevations	N/A
Custom Golden Arch		1	720W x 20D x 630H	Yellow acrylic "Golden Arch" wall mounted signage on Styroplazze Infill panel or similar approved. Colour khaki ref 90YY 07/093.	Refer to Elevations	N/A
Golden Arch Flag		5	As Existing	Angled flag, with weighted pocket to base of flag. Fabric colour khaki ref 90YY07/093 with Golden Arch motif. Flag pole to be white	As Existing	300
				ILLUMINATION	HEIGHT (mm) OF TEXT	ILLUMINATION
				(HALO ILLUMINATION STATIC - Max. 600cd/m ²)	394	(HALO ILLUMINATION STATIC - Max. 600cd/m ²)
				None	630	None

