



Rev	Date	Description	Ву	Chkd	Арр	THE COPYRI
						TIGG COLL A
						PART, BY AN
						TIGG COLL A
						l
						ALL SETTING
						ALL LEVELS
						ALL DIMENS
						THIS DRAWI

CK REFLECTING ICKER AROUND THE RCUMFERENCE ACED OVER LED GHTS - TURNED TO A KED OFF POSITION
INTED BLACK 'LINDRICAL STEEL OST TO MATCH ITRANCE METAL GATE

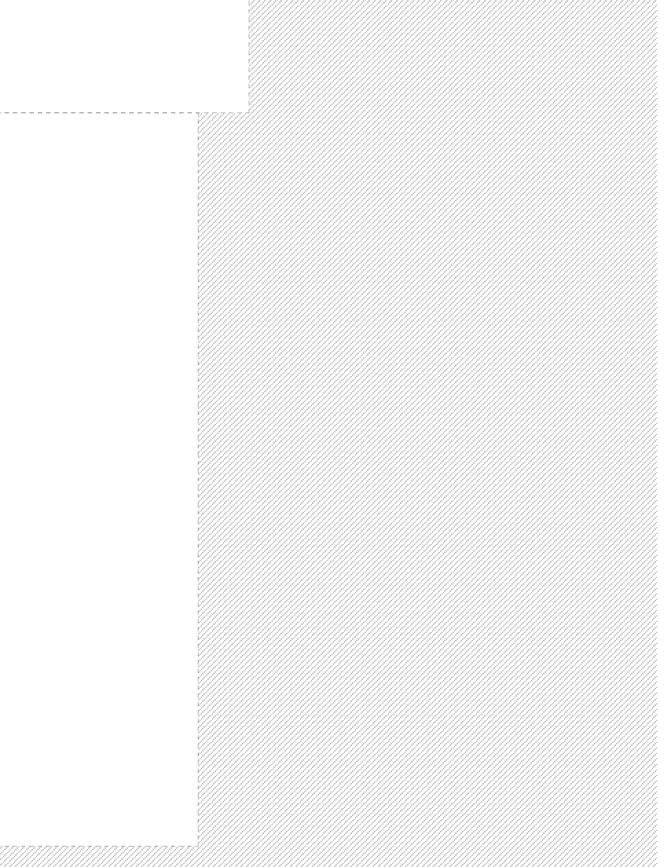

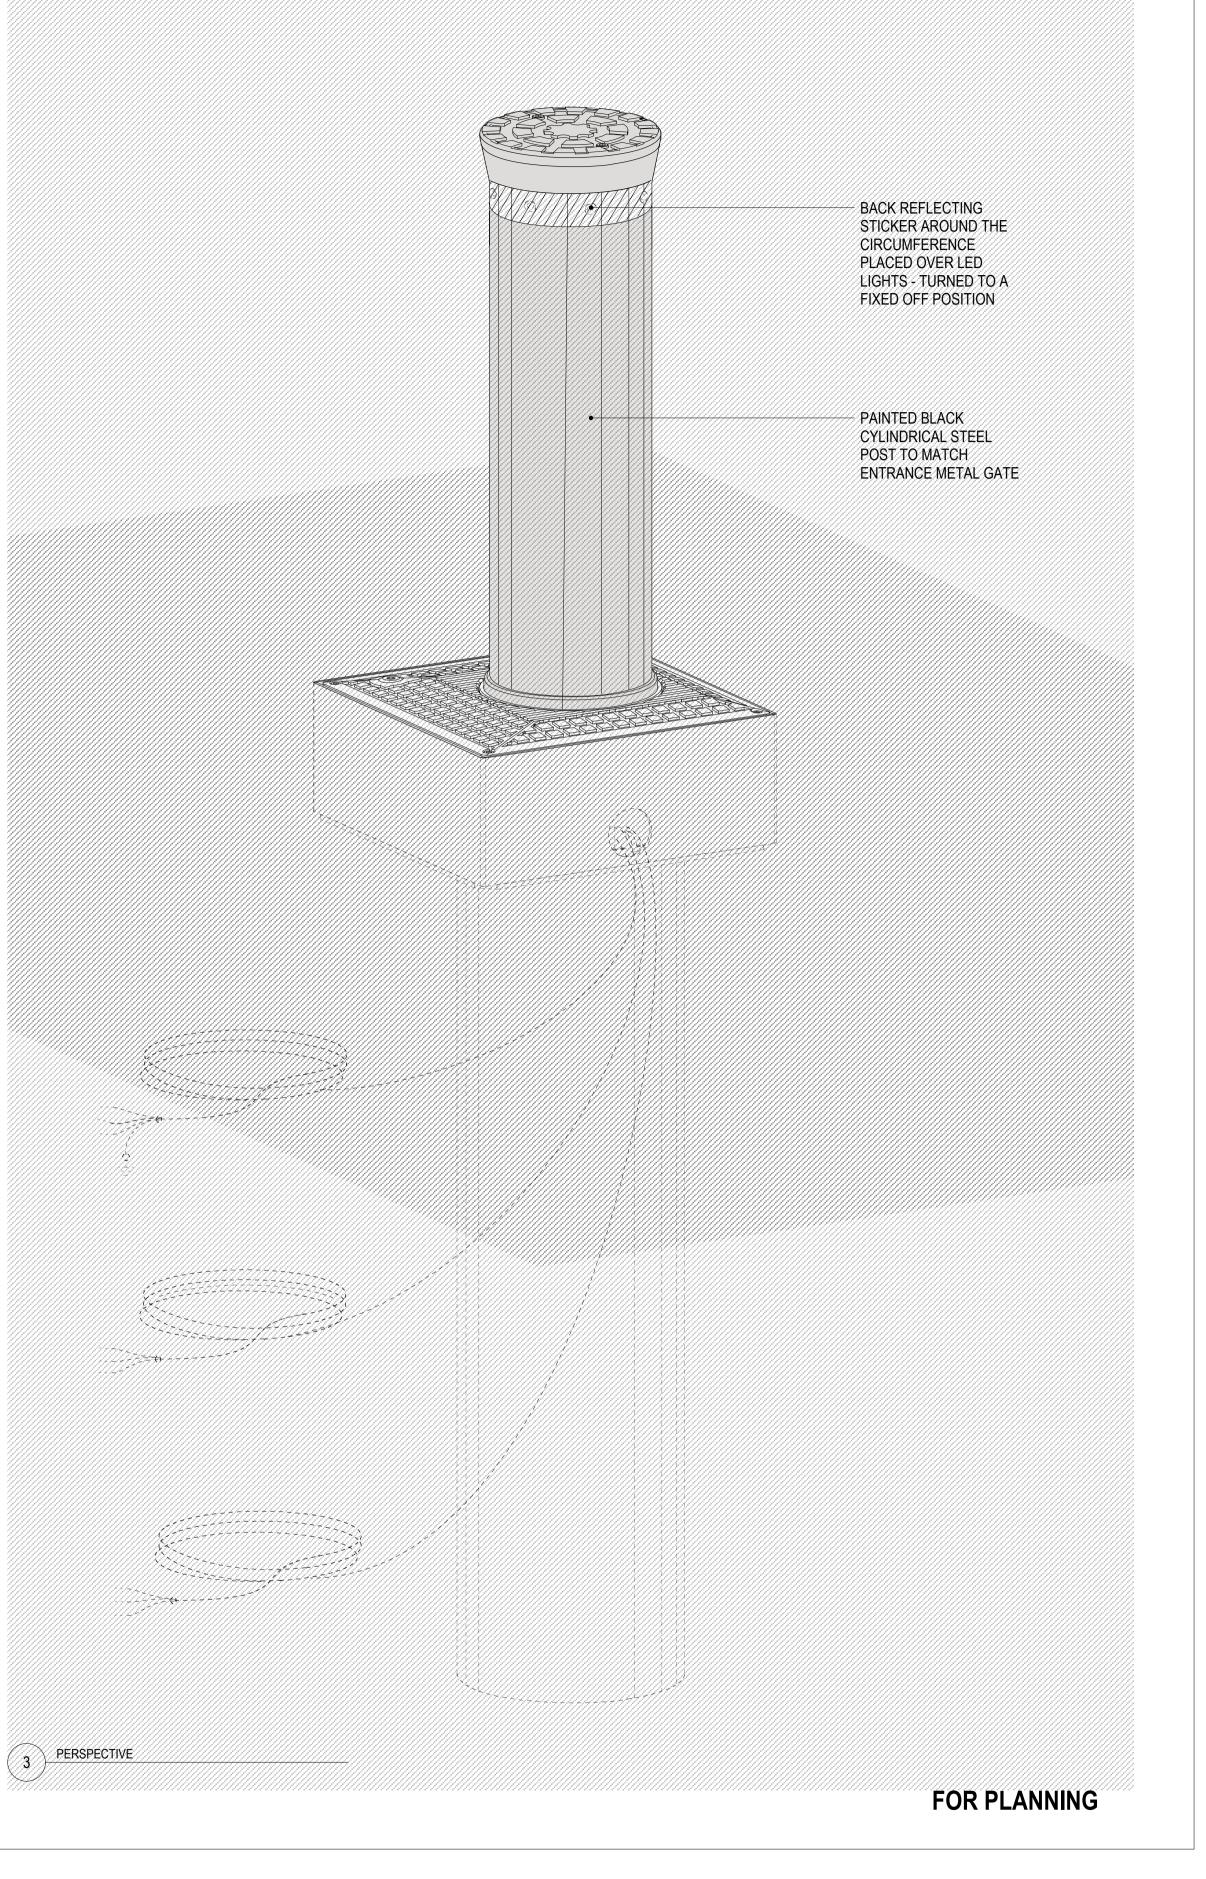

YRIGHT DESIGN AND PATENTS ACT 1988 THIS DRAWING IS THIS COPYRIGHT OF L ARCHITECTS LTD AND MUSTNOT BE COPIED OR REPRODUCED IN WHOLE OR ANY METHOD WHATSOEVER, WITHOUT THE PRIOR WRITTEN APPROVAL OF L ARCHITECTS LTD

TING OUT MUST BE CHECKED ONSITE ELS MUST BE CHECKED ONSITE ENSIONS MUST BE CHECKED ONSITE SCALE FROM THIS DRAWING AWING MUST NOT BE USED ONSITE UNLESS ISSUED FOR CONSTRUCTION

TIGG+COLL ARCHIT UNIT L17, THE OLD LABORATOR THE OLD GAS WORKS, 2 MICHA LONDON, SW6 2AD E:INFO@TIGGCOLLARCHITECTS T: 020 3170 6125 TIGGCOLLARCHITECTS.COM

HITECTS	Project Sarum Chase, 23 West Heath Road, Hampstead, London. NW3							
TORIES CHAEL ROAD	Title Proposed Details - 'Vigilo 2280' Raising Bollard							
CTS.COM	Data		Drawing no					
1	Date 20.01.15	Scale [A3] 1:10 Scale [A1] 1:5	Drawing no.	191 - 510	Rev. -			