



THIS DRAWING AND ANY DESIGNS INDICATED THEREON ARE THE  
COPYRIGHT OF THE ARCHITECT. ALL RIGHTS ARE RESERVED. NO PART  
OF THIS WORK MAY BE REPRODUCED WITHOUT PRIOR PERMISSION IN  
WRITING FROM THE ARCHITECT

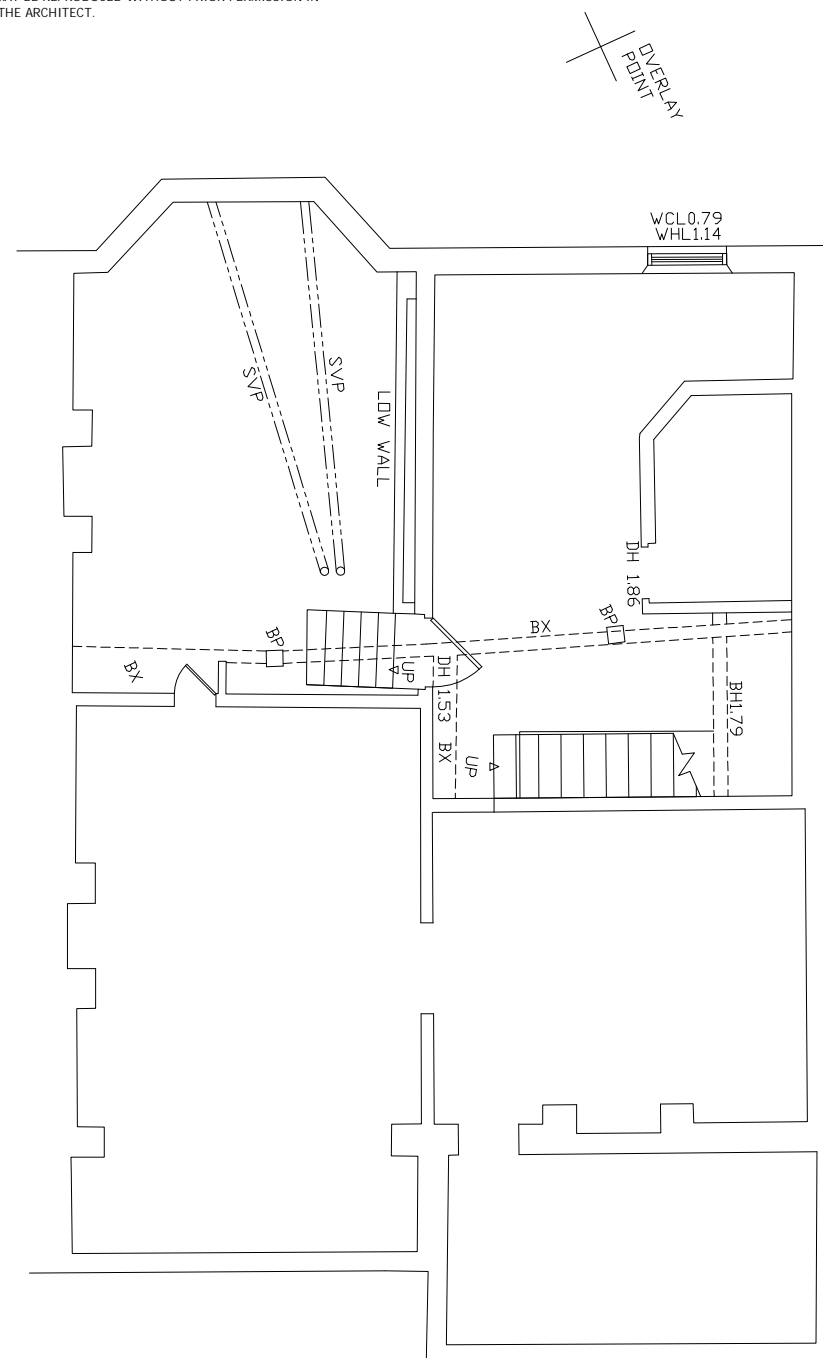

1

---


1 : 100

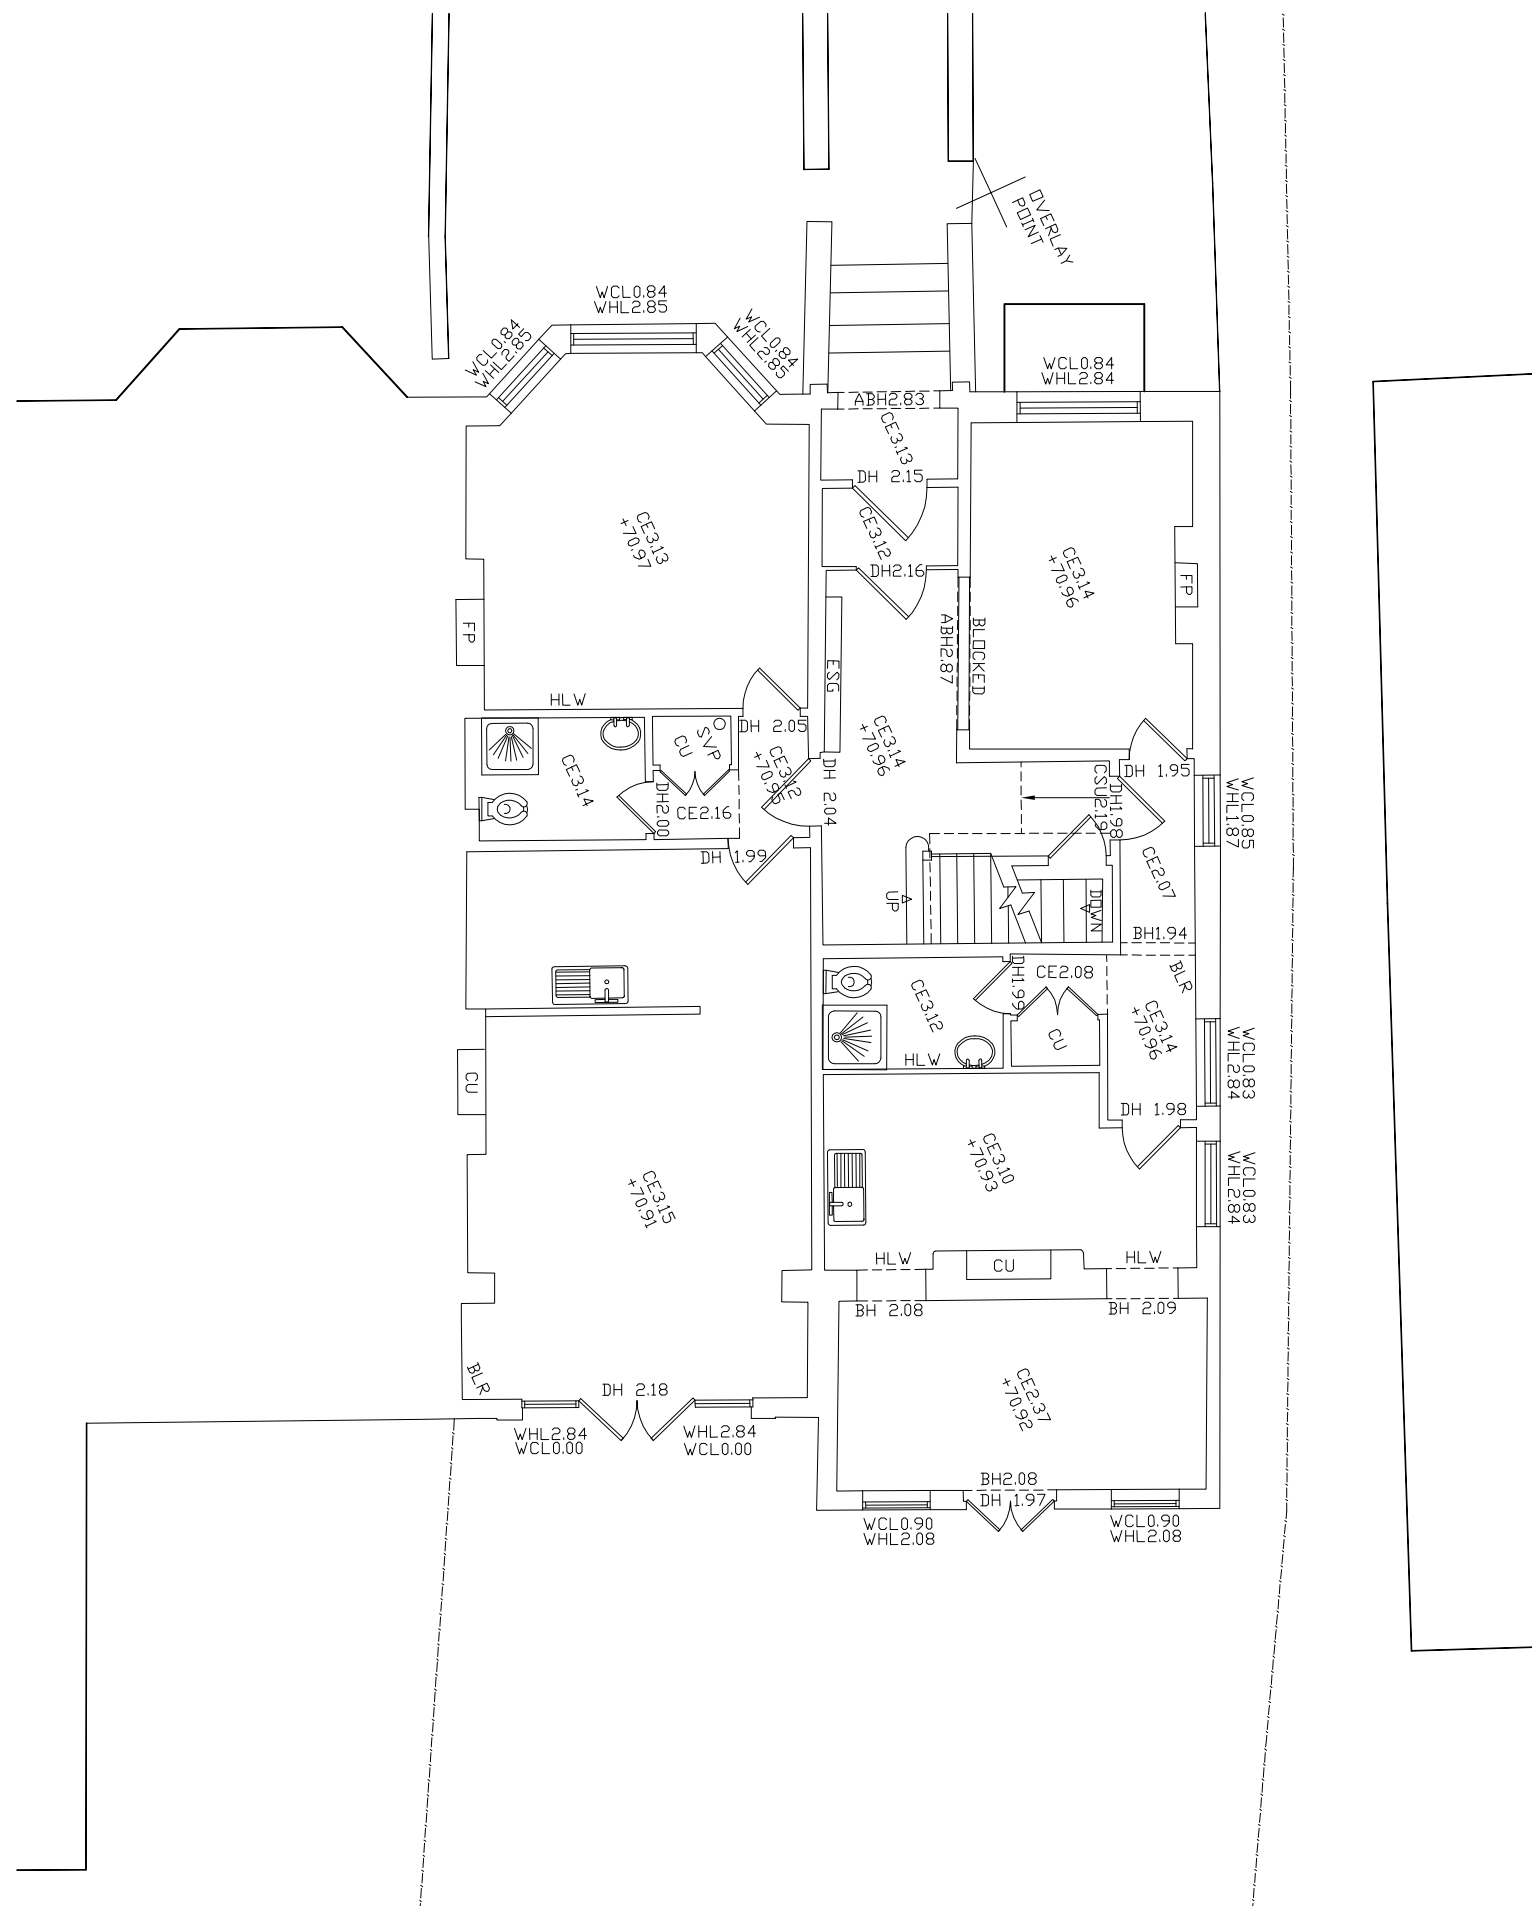

2

---

1 : 100

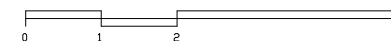

# Architecture

11A Beresford Road London N2 8AT  
 4 07000 702 107 a Dabitate un@Research.com

4 Langland Gardens  
Hampstead NW3 5PB

## EXISTING BASEMENT & GROUND FLOOR PLANS

Dec 2014

1:100

1410

101/-