



USE FIGURED DIMENSIONS ONLY.

ALL DIMENSIONS MUST BE CHECKED ON SITE & ANY INCONSISTENCIES MUST BE REPORTED BACK TO THE ARCHITECT.

THIS DRAWING AND ANY DESIGNS INDICATED THEREON ARE THE COPYRIGHT OF THE ARCHITECT. ALL RIGHTS ARE RESERVED. NO PART OF THIS WORK MAY BE REPRODUCED WITHOUT PRIOR PERMISSION IN WRITING FROM THE ARCHITECT.

OVERLAY
POINT

OVERLAY
POINT

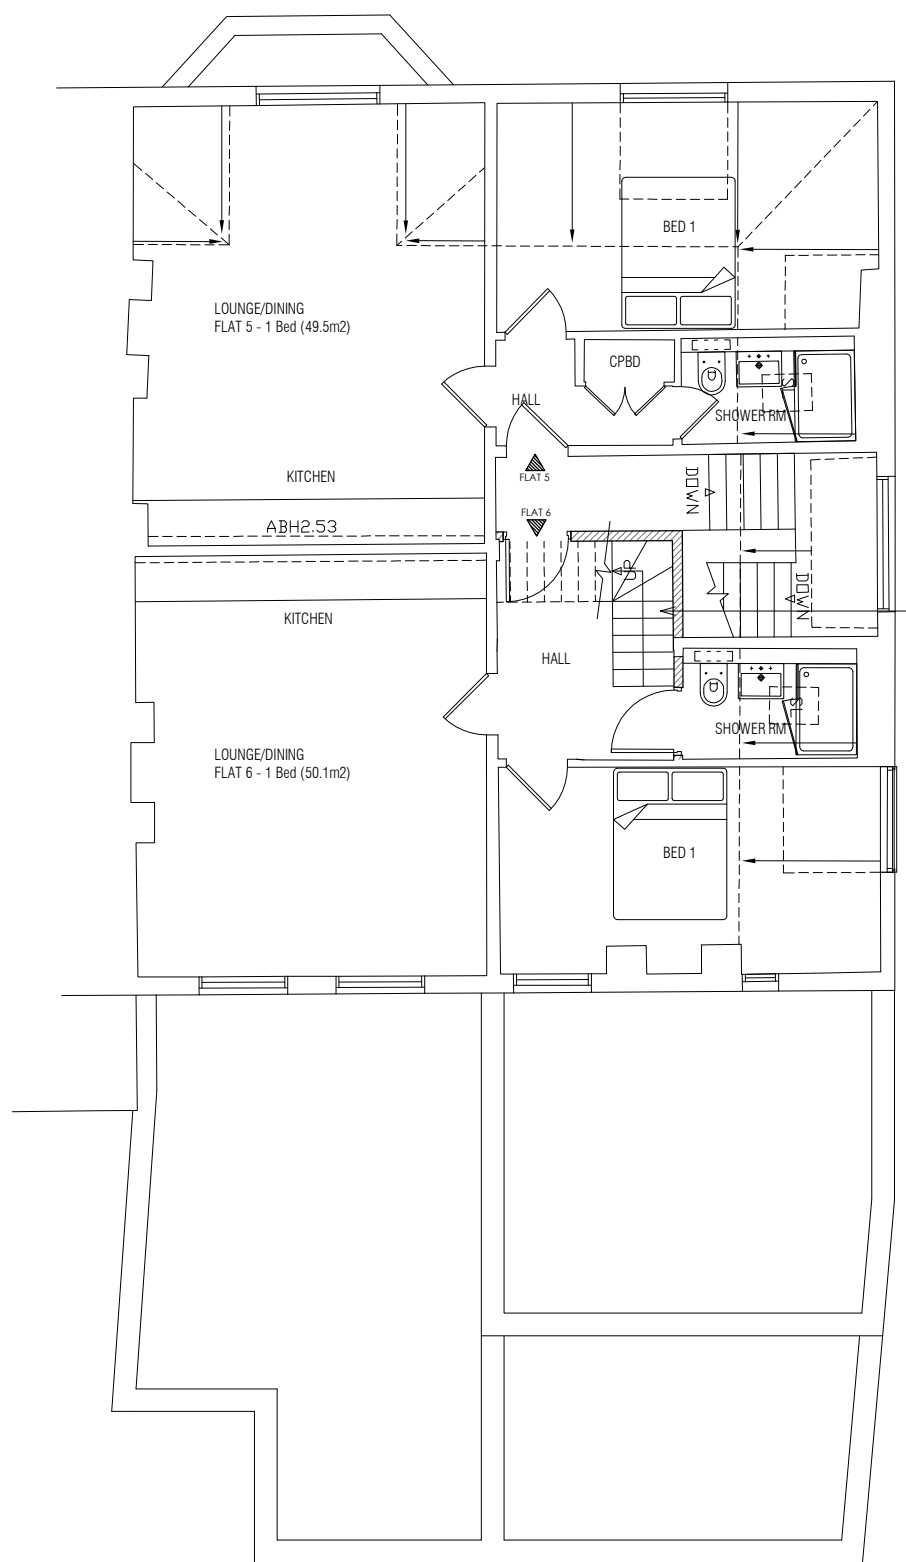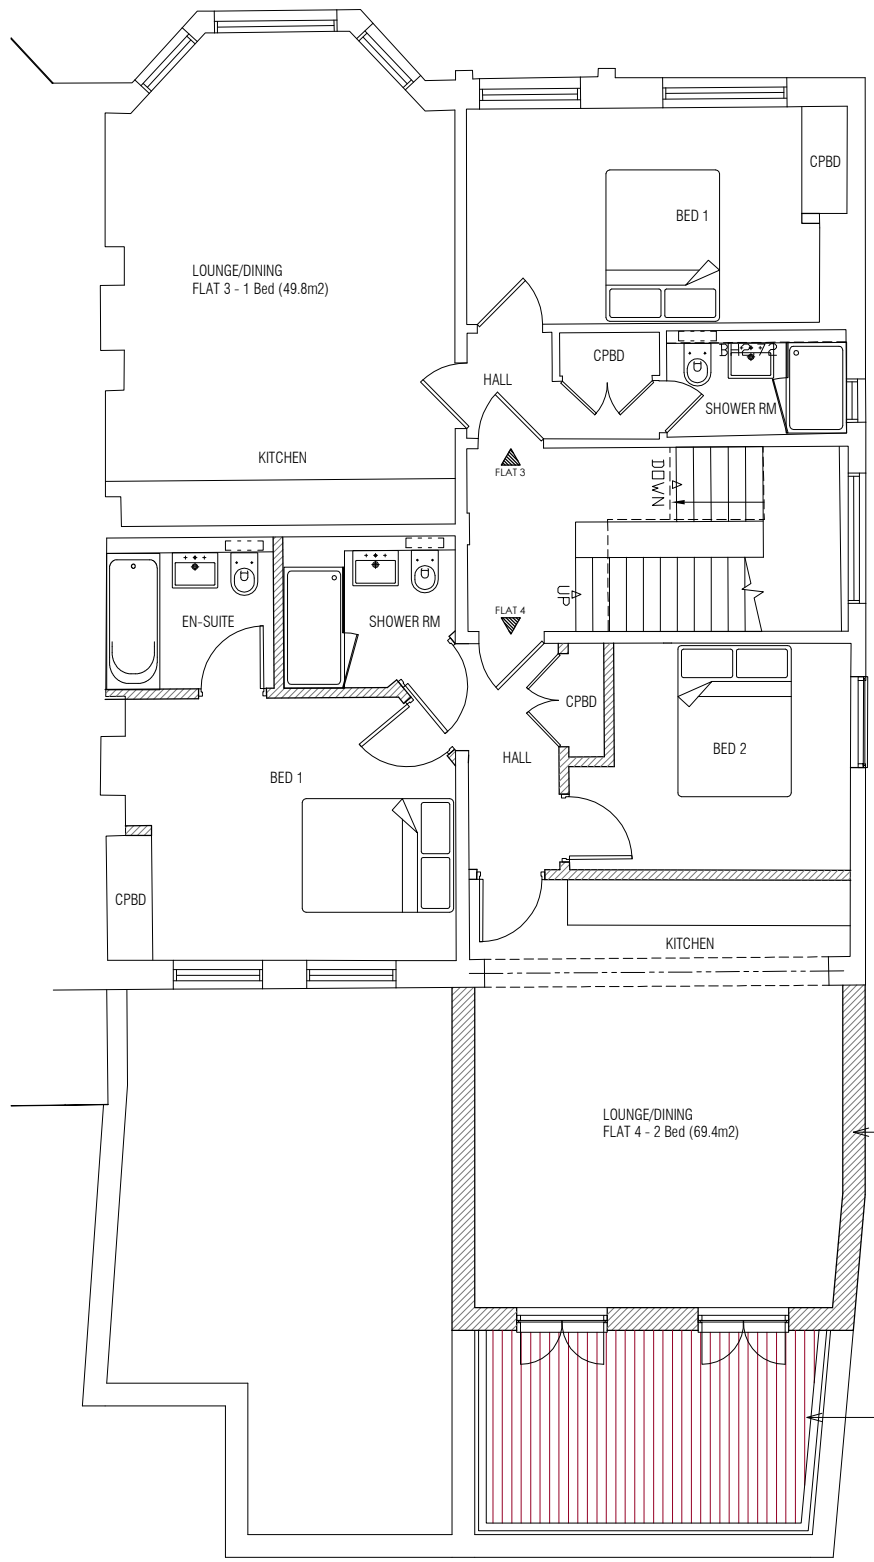

NEW STAIRCASE TO ACCESS ROOF TERRACE

FIRST FLOOR EXTENSION

ROOF TERRACE TO ROOF OF EXTENSION;
2M HIGH TIMBER
PRIVACY SCREENS TO EACH SIDE

1 PROPOSED FIRST FLOOR PLAN
1 : 100

2 PROPOSED SECOND FLOOR PLAN
1 : 100

