


USE FIGURED DIMENSIONS ONLY.


ALL DIMENSIONS MUST BE CHECKED ON SITE & ANY INCONSISTENCIES MUST BE REPORTED BACK TO THE ARCHITECT.

THIS DRAWING AND ANY DESIGNS INDICATED THEREON ARE THE COPYRIGHT OF THE ARCHITECT. ALL RIGHTS ARE RESERVED. NO PART OF THIS WORK MAY BE REPRODUCED WITHOUT PRIOR PERMISSION IN WRITING FROM THE ARCHITECT.

OVERLAY  
POINT

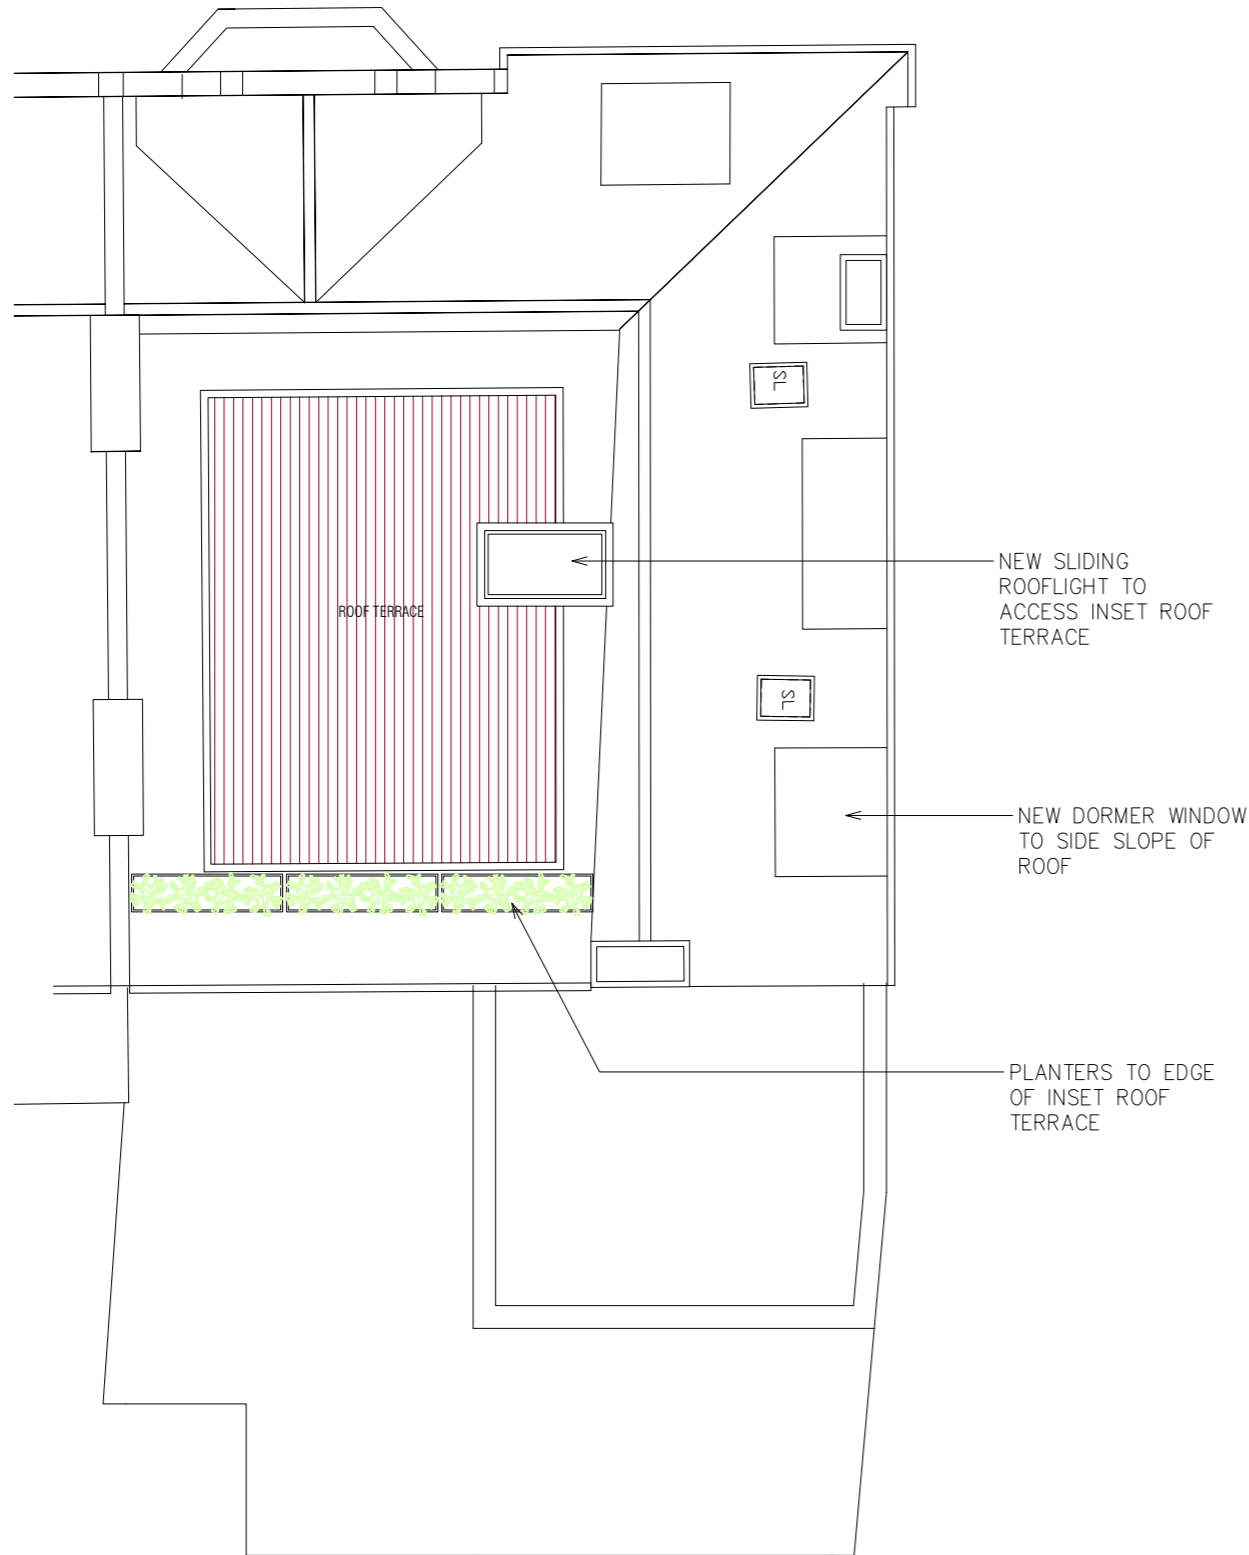

1 PROPOSED ROOF PLAN  
1 : 100

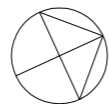

2 PROPOSED FRONT ELEVATION  
1 : 100

