


USE FIGURED DIMENSIONS ONLY.

ALL DIMENSIONS MUJST BE CHECKED ON SITE & ANY INCONSISTENCIES MUST BE REPORTED BACK TO THE ARCHITECT.

THIS DRAWING AND ANY DESIGNS INDICATED THEREON ARE THE COPYRIGHT OF THE ARCHITECT. ALL RIGHTS ARE RESERVED. NO PART OF THIS WORK MAY BE REPRODUCED WITHOUT PRIOR PERMISSION IN WRITING FROM THE ARCHITECT.

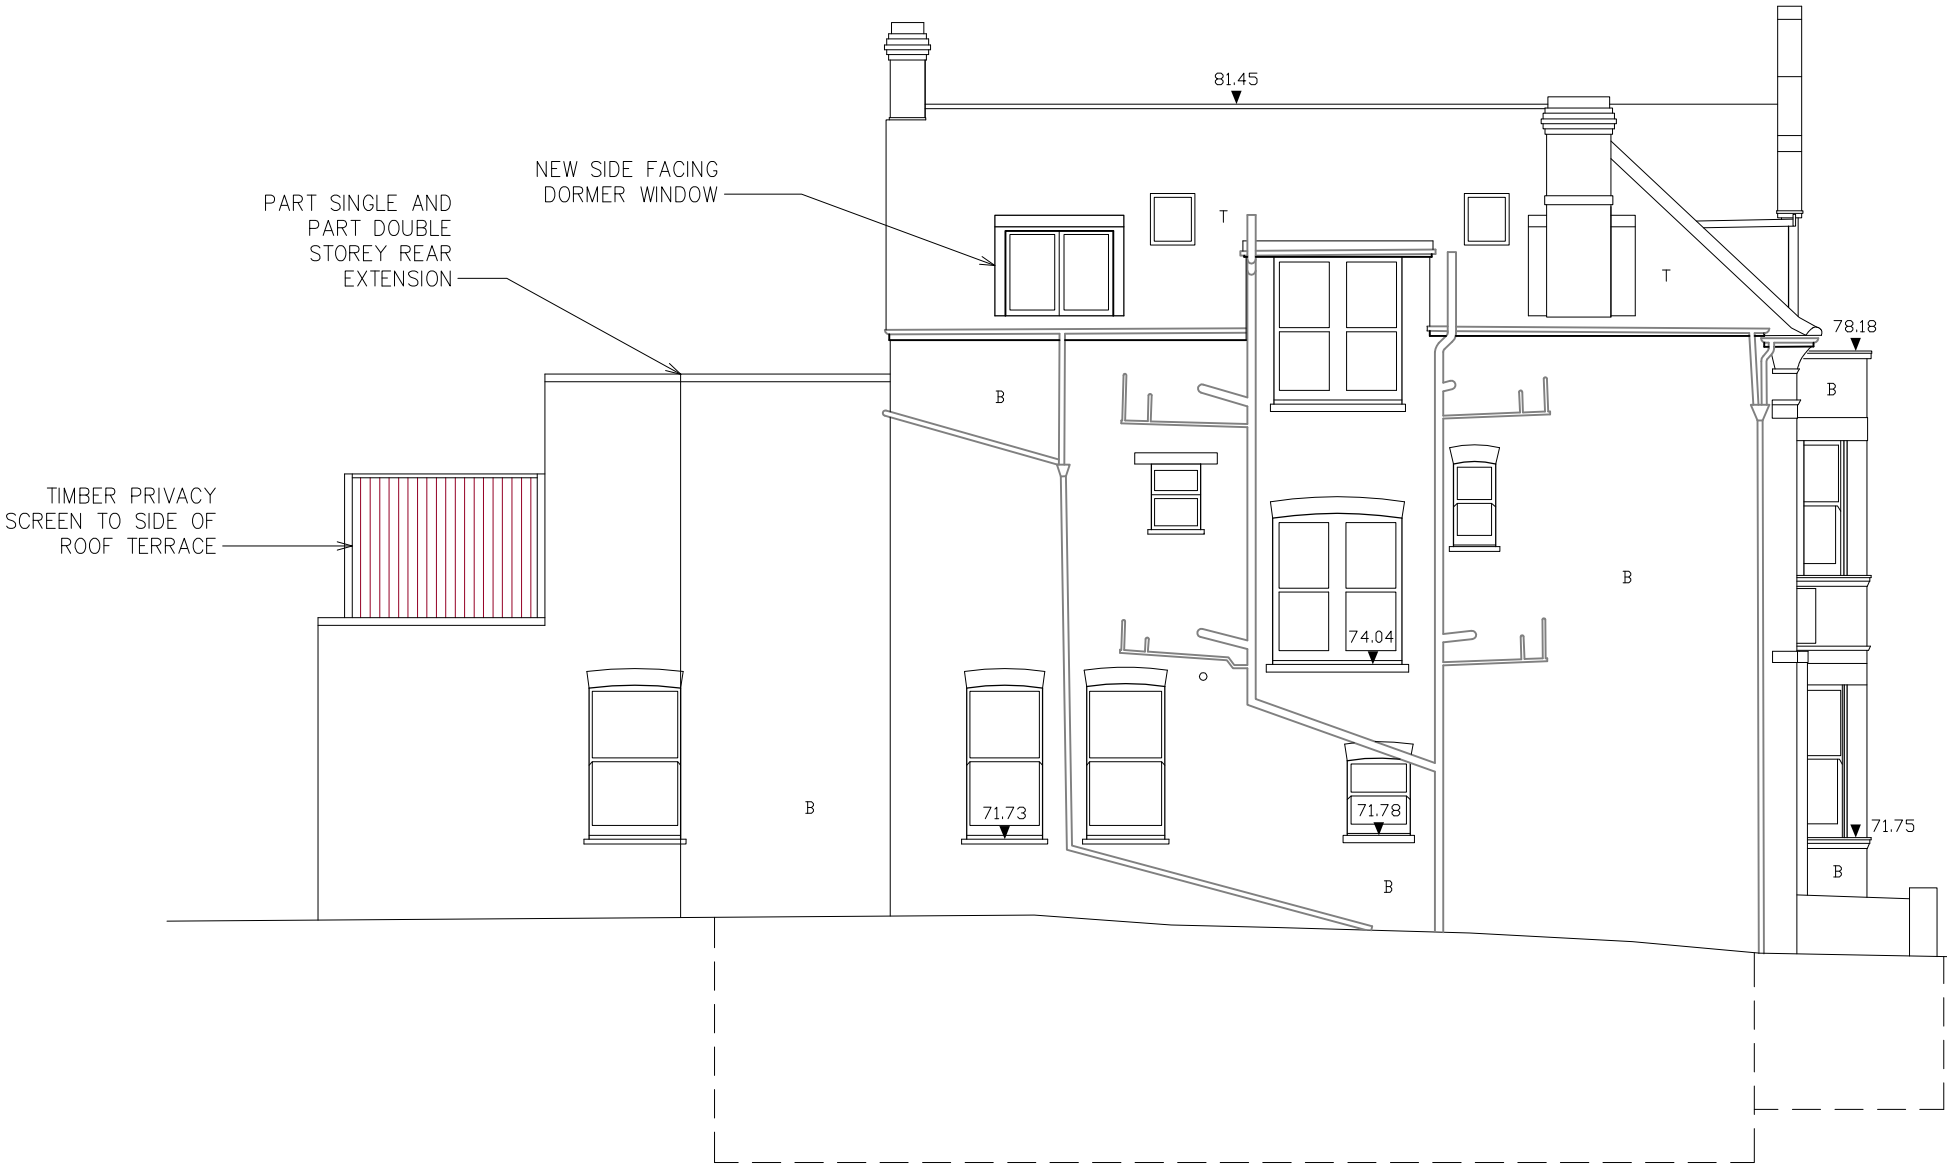

1 PROPOSED SIDE ELEVATION
1 : 100



Bchitecture
11A Beresford Road London N2 8AT
+44 (0)20 760 1177 a.d@architecture.com

LOCATION

4 Langland Gardens
Hampstead NW3 5PB

DRAWING TITLE

PROPOSED SIDE ELEVATION

DATE

Dec 2014

SCALE

1:100
@A3

JOB NO

1410

DWG NO/REV

109/A