


USE FIGURED DIMENSIONS ONLY.

ALL DIMENSIONS MUST BE CHECKED ON SITE & ANY INCONSISTENCIES MUST BE REPORTED BACK TO THE ARCHITECT.


THIS DRAWING AND ANY DESIGNS INDICATED THEREON ARE THE COPYRIGHT OF THE ARCHITECT. ALL RIGHTS ARE RESERVED. NO PART OF THIS WORK MAY BE REPRODUCED WITHOUT PRIOR PERMISSION IN WRITING FROM THE ARCHITECT.

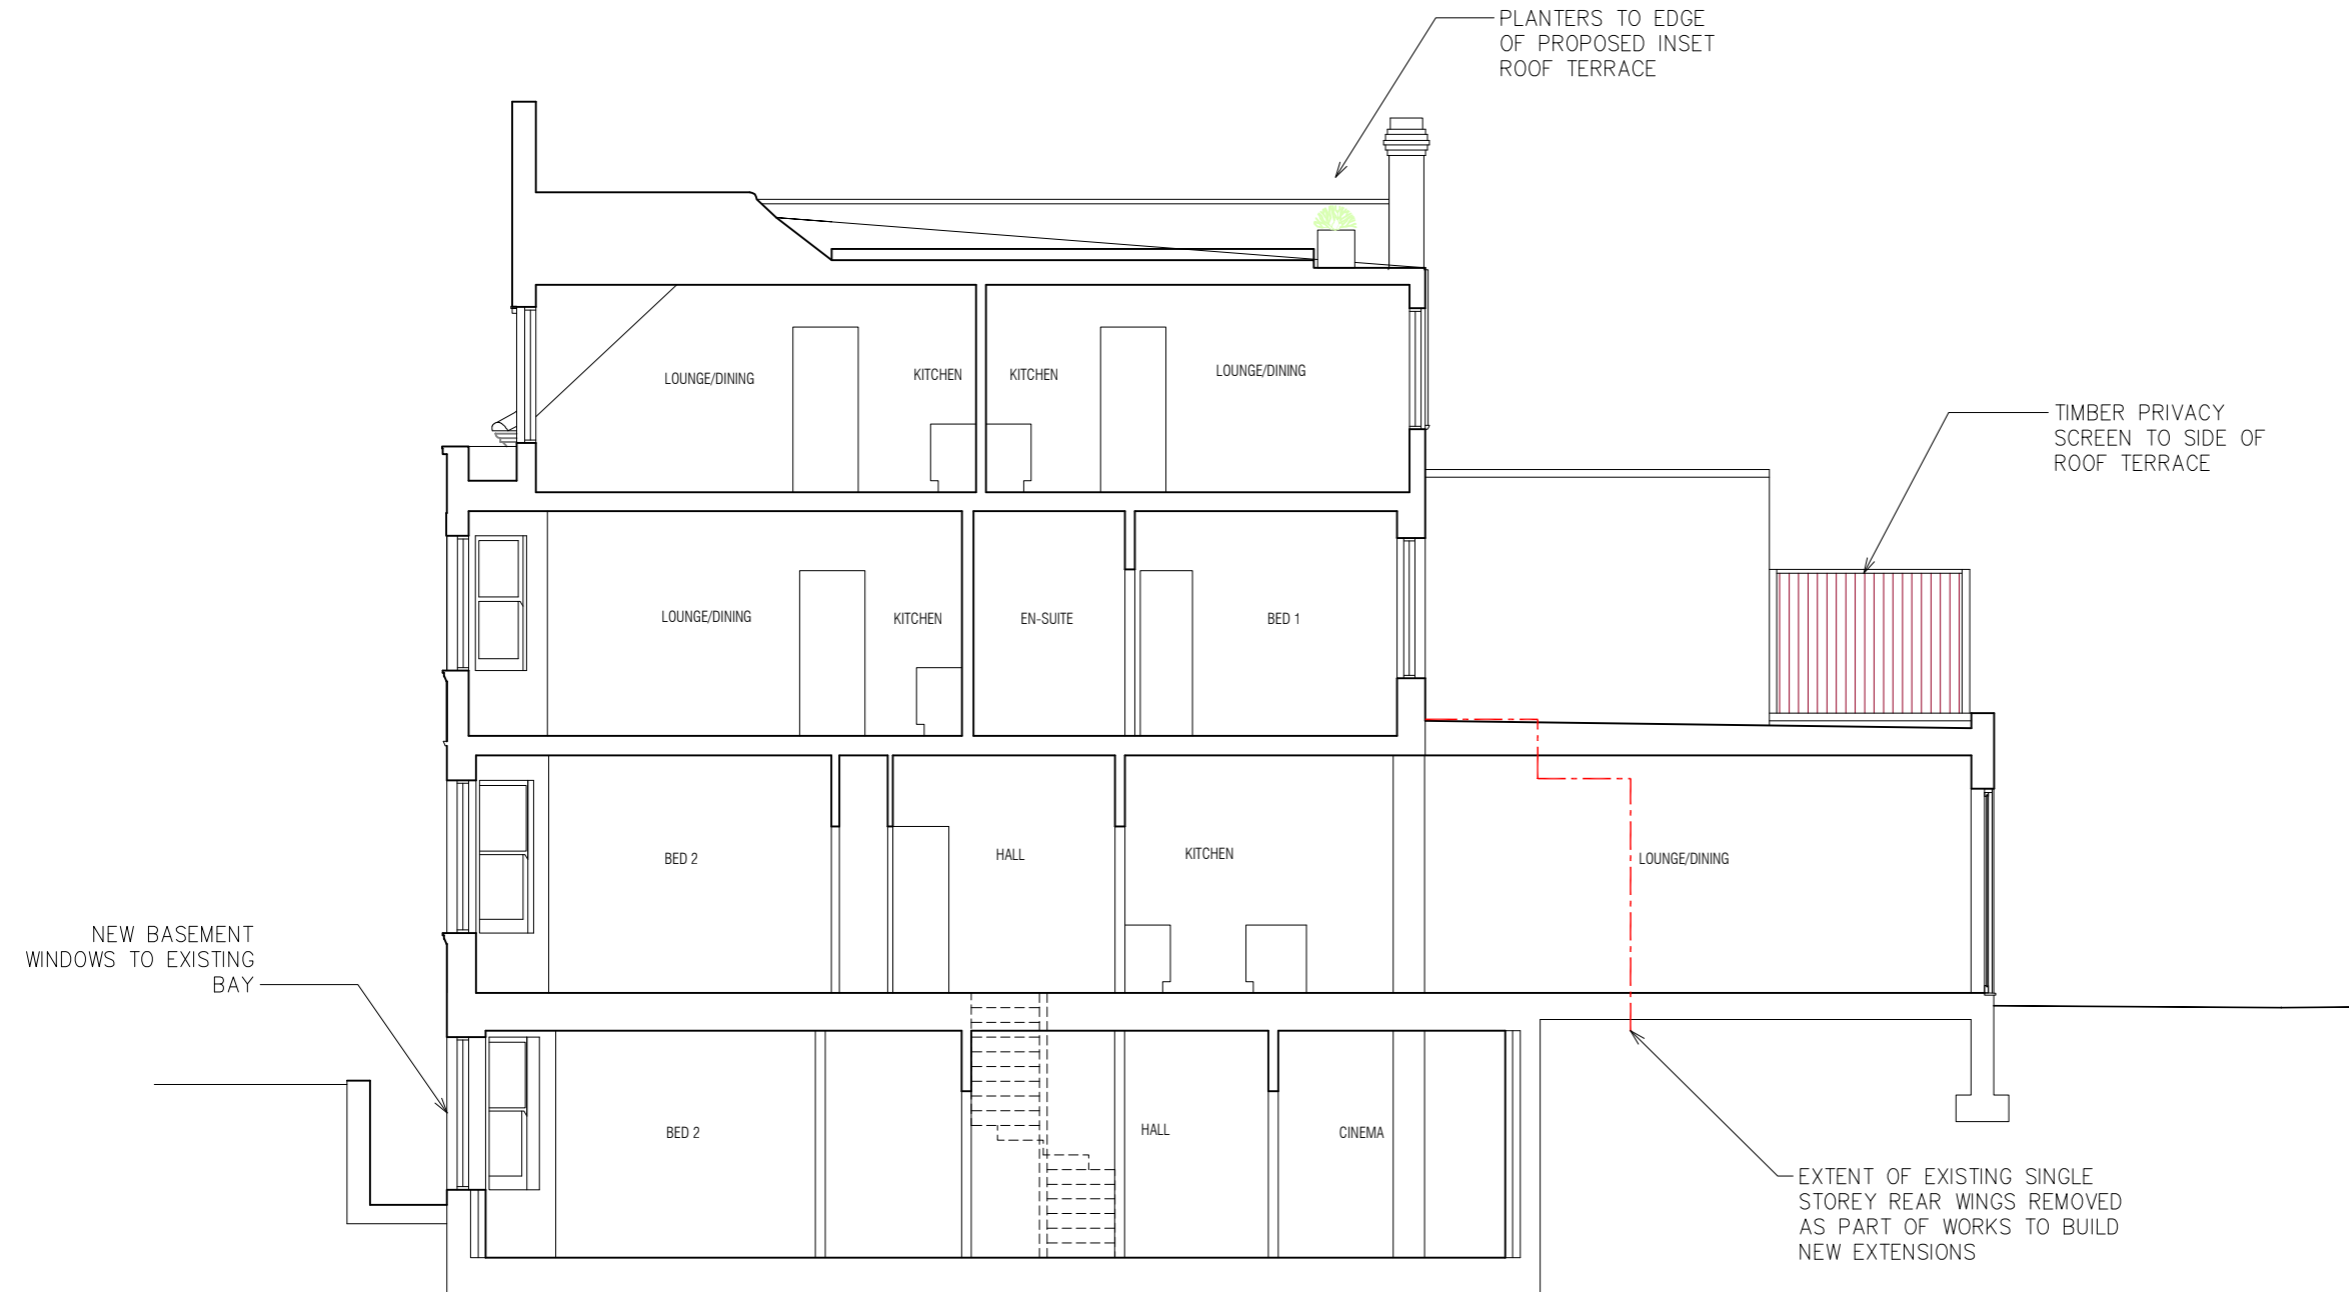

1

PROPOSED LONG SECTION

1 : 100

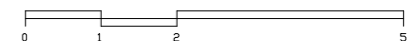

Bchitecture
11A Beresford Road London N2 8AT
+44 (0)20 760 4077 www.bchitecture.com

LOCATION
**4 Langland Gardens
Hampstead NW3 5PB**

DRAWING TITLE
PROPOSED LONG SECTION

DATE
Dec 2014

SCALE
**1:100
@A3**

JOB NO
1410

DWG NO/REV
111/A