


NOTE:

THIS SCHEMATIC IS INTENDED TO SHOW THE PRINCIPLE FEATURES OF A TYPICAL INSTALLATION AND THE CONTRACTOR SHOULD ALSO REFER TO THE CONTRACT DOCUMENTS AND INSTALLATION INSTRUCTIONS FOR EACH COMPONENT.

DO NOT SCALE DIMENSIONS FROM THIS SCHEMATIC DRAWING

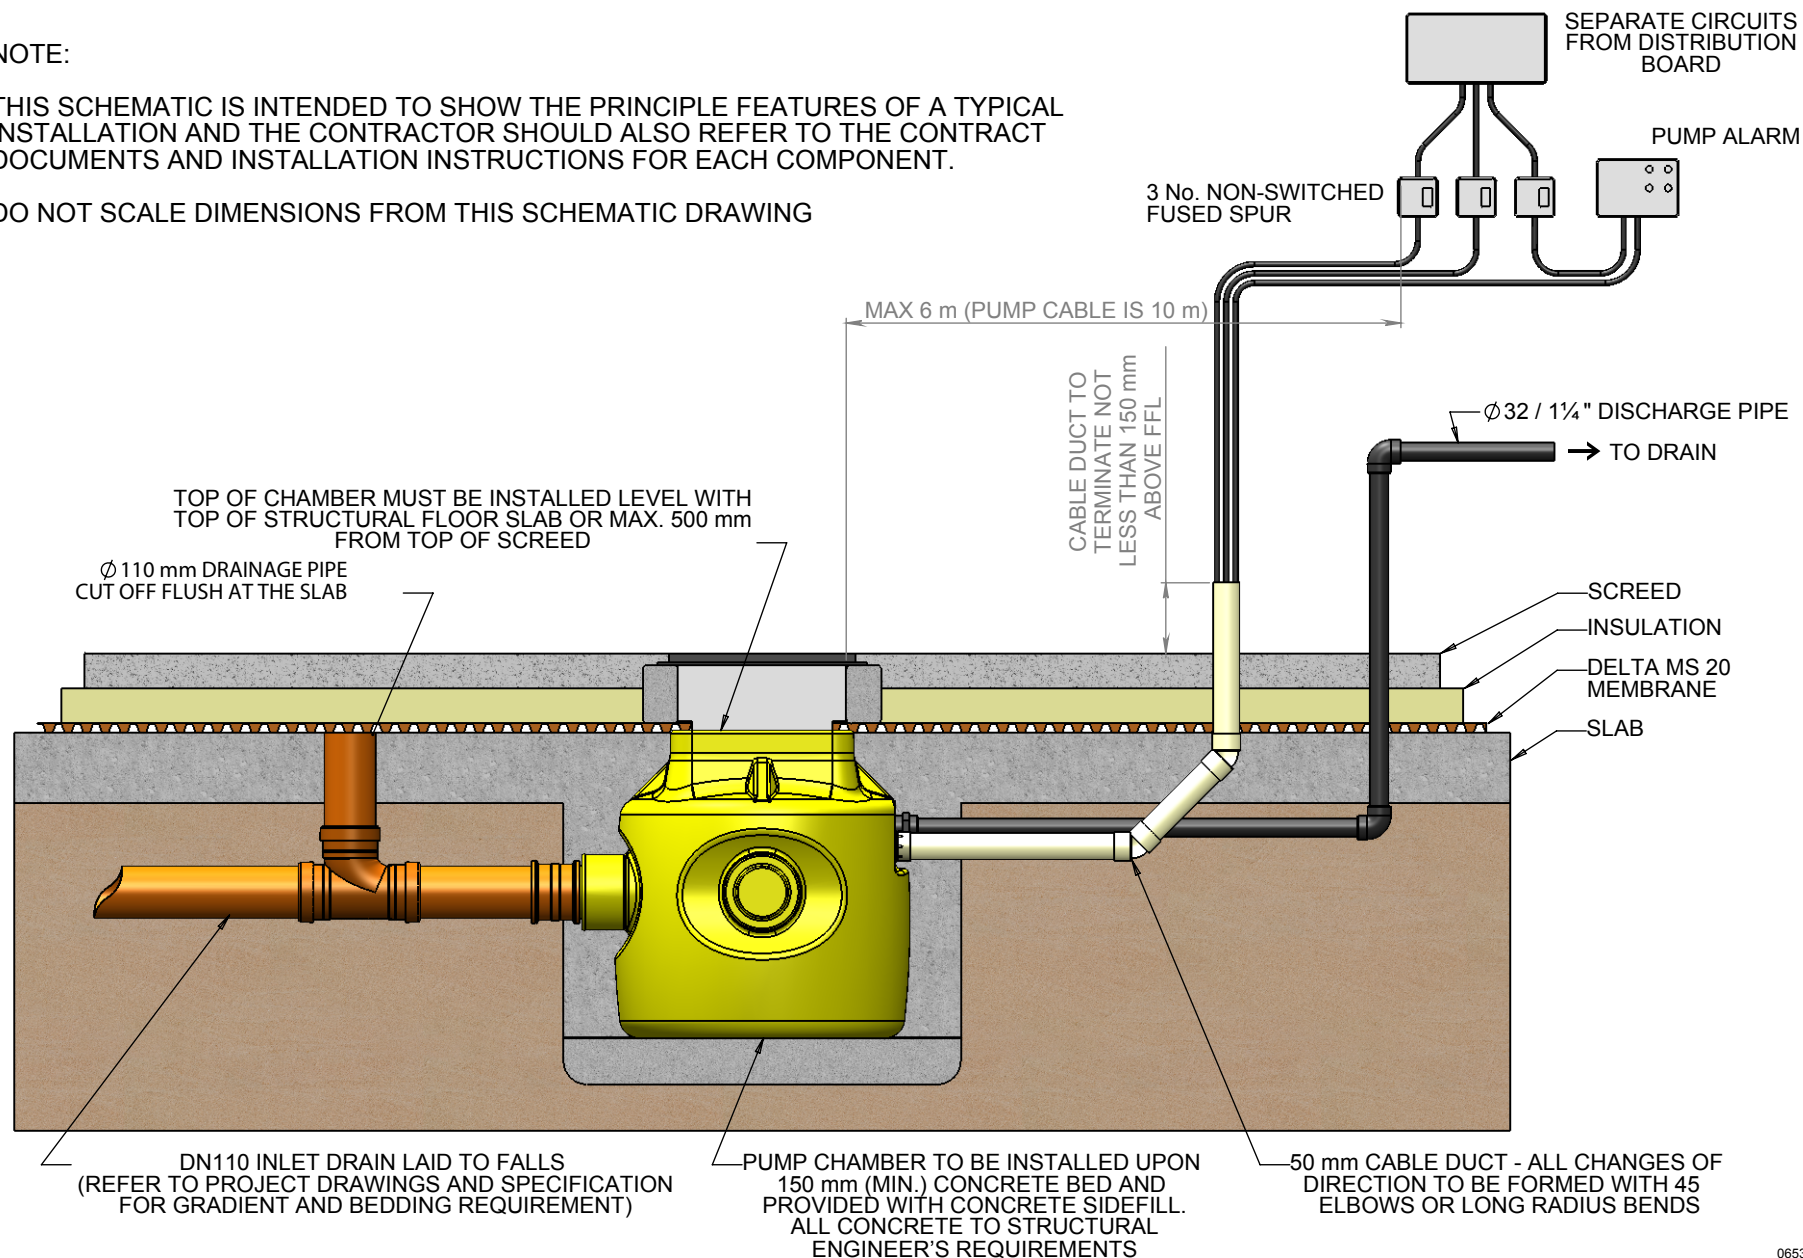

0653A-SA-1000-00-05 05-07-2011

INSTALLATION SCHEMATIC - DELTA DUAL V3

Delta House,
Merlin Way, North Weald
Epping, Essex CM16 6HR
01992 523523
www.deltamembranes.com

