



BLOCK PLAN

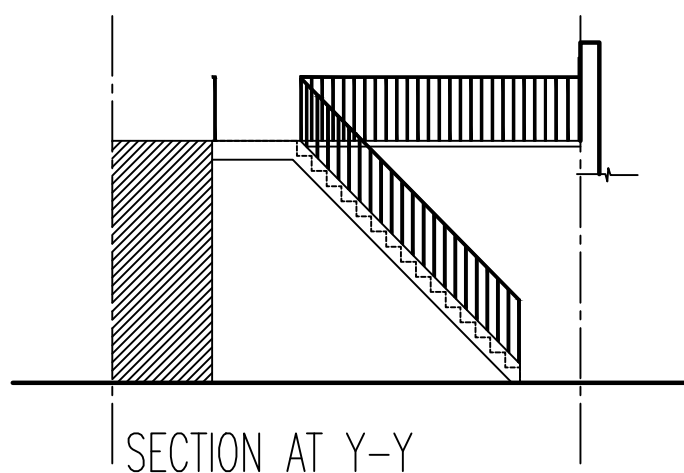

SECTION AT Y-Y

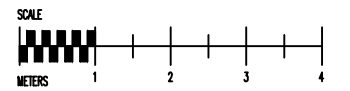


ISSUED FOR PLANNING PERMISSION ONLY

THE COPYRIGHT OF THIS DRAWING BELONGS TO THE ARCHITECT AND MAY NOT BE ALTERED WITHOUT THE ARCHITECT'S WRITTEN CONSENT

BUILDING REGULATION APPROVAL IS REQUIRED PRIOR TO CONSTRUCTION COMMENCING

THE CONTRACTOR IS TO CHECK ALL DIMENSIONS ON SITE PRIOR TO CONSTRUCTION COMMENCING AND REPORT ANY DISCREPANCIES TO THE ARCHITECT

WWW.IBIDESIGN.COM		PROJECT 55 DOUGHTY STREET, WC1	
 IBI DESIGN ASSOCIATES CHARTERED ARCHITECTS AND DESIGNERS 59 CHELMSFORD ROAD, LONDON N14 5PY T: 020 8447 8434 F: 020 8447 8448 e-mail: ibides@aol.com		DRAWING TITLE	
		MISCELLANEOUS	
		SCALE 1:100 @ A3	DATE AUG 2014
		PROJECT No.	CS/55/P09