


© This drawing is the property of Studio Glyn Ltd.  
No disclosure or copy of it may be made without  
the written permission of Josephine Glyn.

- Do not scale this drawing.  
- All dimensions and levels to be checked on site.  
- Discrepancies to be reported to Studio Glyn Ltd.  
before proceeding.  
- If in any doubt about information on this drawing  
contact Studio Glyn Ltd.

Revisions				
No	Date	Note	Appr	
/	22.01.15	Issue for Planning	JG	

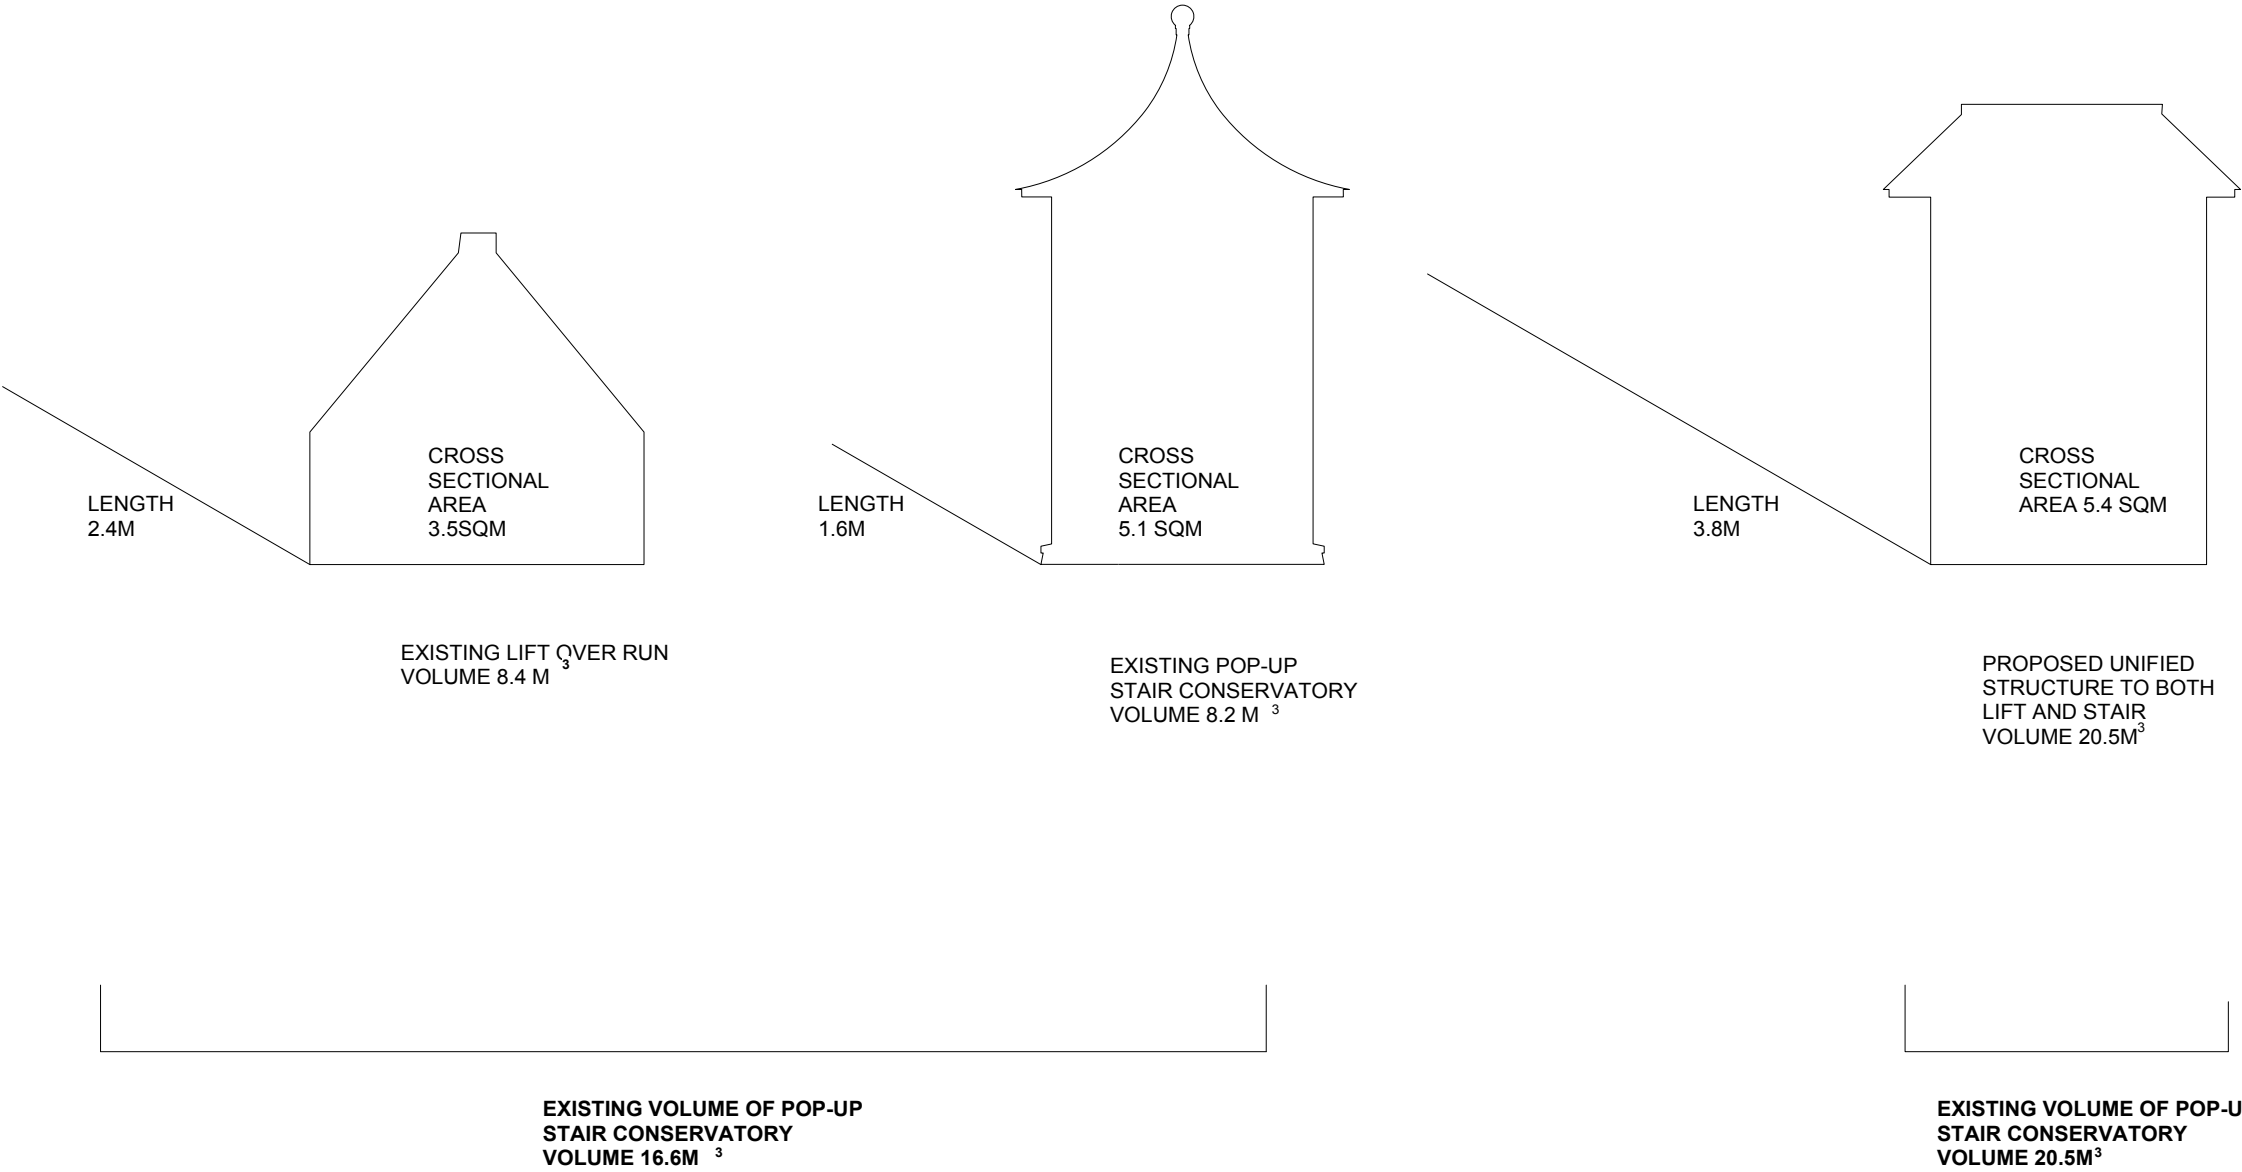

**Studio Glyn**  
5 Glenloch Road  
London NW3 4BX  
t: 020 7483 3551 Mob 07979690074  
e: jo@studioglyn.co.uk

client  
**Patricia Orwell**

project  
**71G Fitzjohn's Avenue  
London, NW3 6PD**

drawing title  
**VOLUME SKETCH**

status  
**For Comment**

scale  
**1:50**

drawing no.	revision
010-DWG-106	/