


GENERAL NOTES:
 DO NOT SCALE FROM THIS DRAWING
 ALL DIMENSIONS TO BE CHECKED ON SITE
 ANY OMISSIONS OR DISCREPANCIES TO BE
 REPORTED TO THE ARCHITECT IMMEDIATELY
 IF IN DOUBT ASK

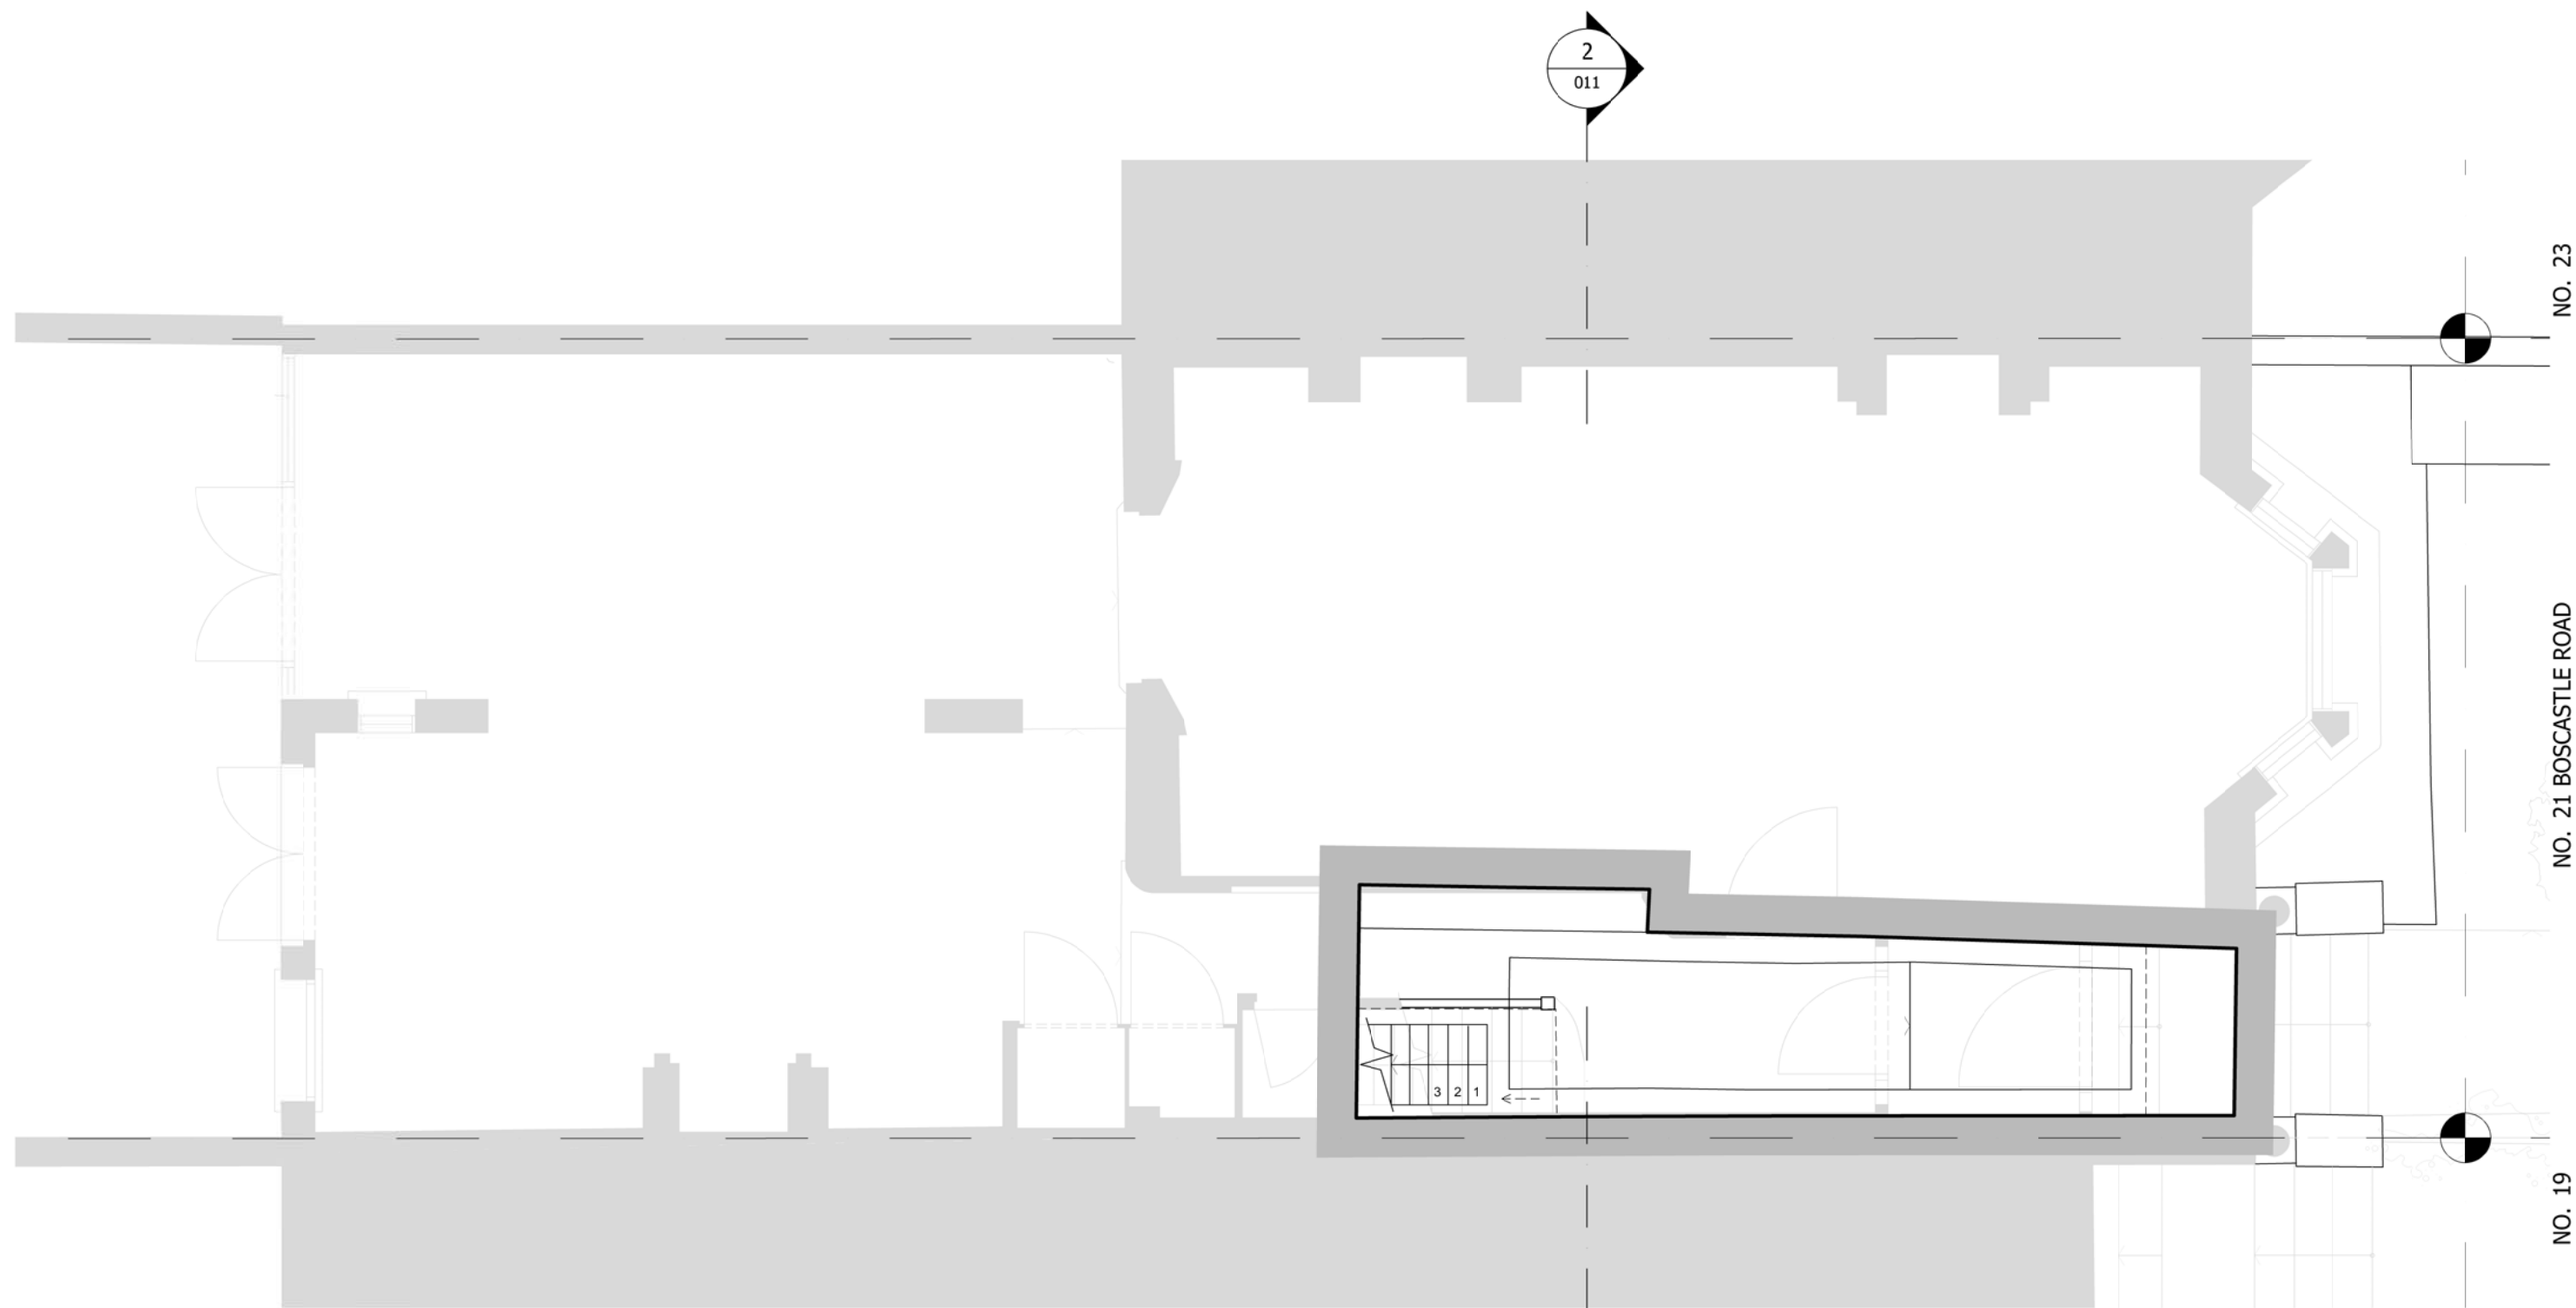

1 EXISTING CELLAR
 1:50



Finkernagel Ross Architects Third Floor, Unicorn House 221-222 Shoreditch High Street London E1 6PJ Tel: 020 7377 5114 info@finkernagelross.com www.finkernagelross.com	P1 22/01/15 Certificate of Lawfulness HM REV DATE NOTES DR	CLIENT		DRAWING STATUS		PROJECT		DRAWING NO		REVISION
		BARBARA STORCH & MAYAMIKO KACHINGWE		PLANNING		21 BOSCASTLE ROAD, LONDON, NW5 1EG		21BOS-012		P1
		DRAWN	DR. DATE	CHECKED	SCALE	SHEET SIZE	DRAWING TITLE			
HM	22/01/2015	CF	1:50 @ A3	A3	EXISTING CELLAR WITH HOUSE OUTLINE					