


86-88 DELANCEY STREET  
LONDON NW17SA

BASEMENT PLAN

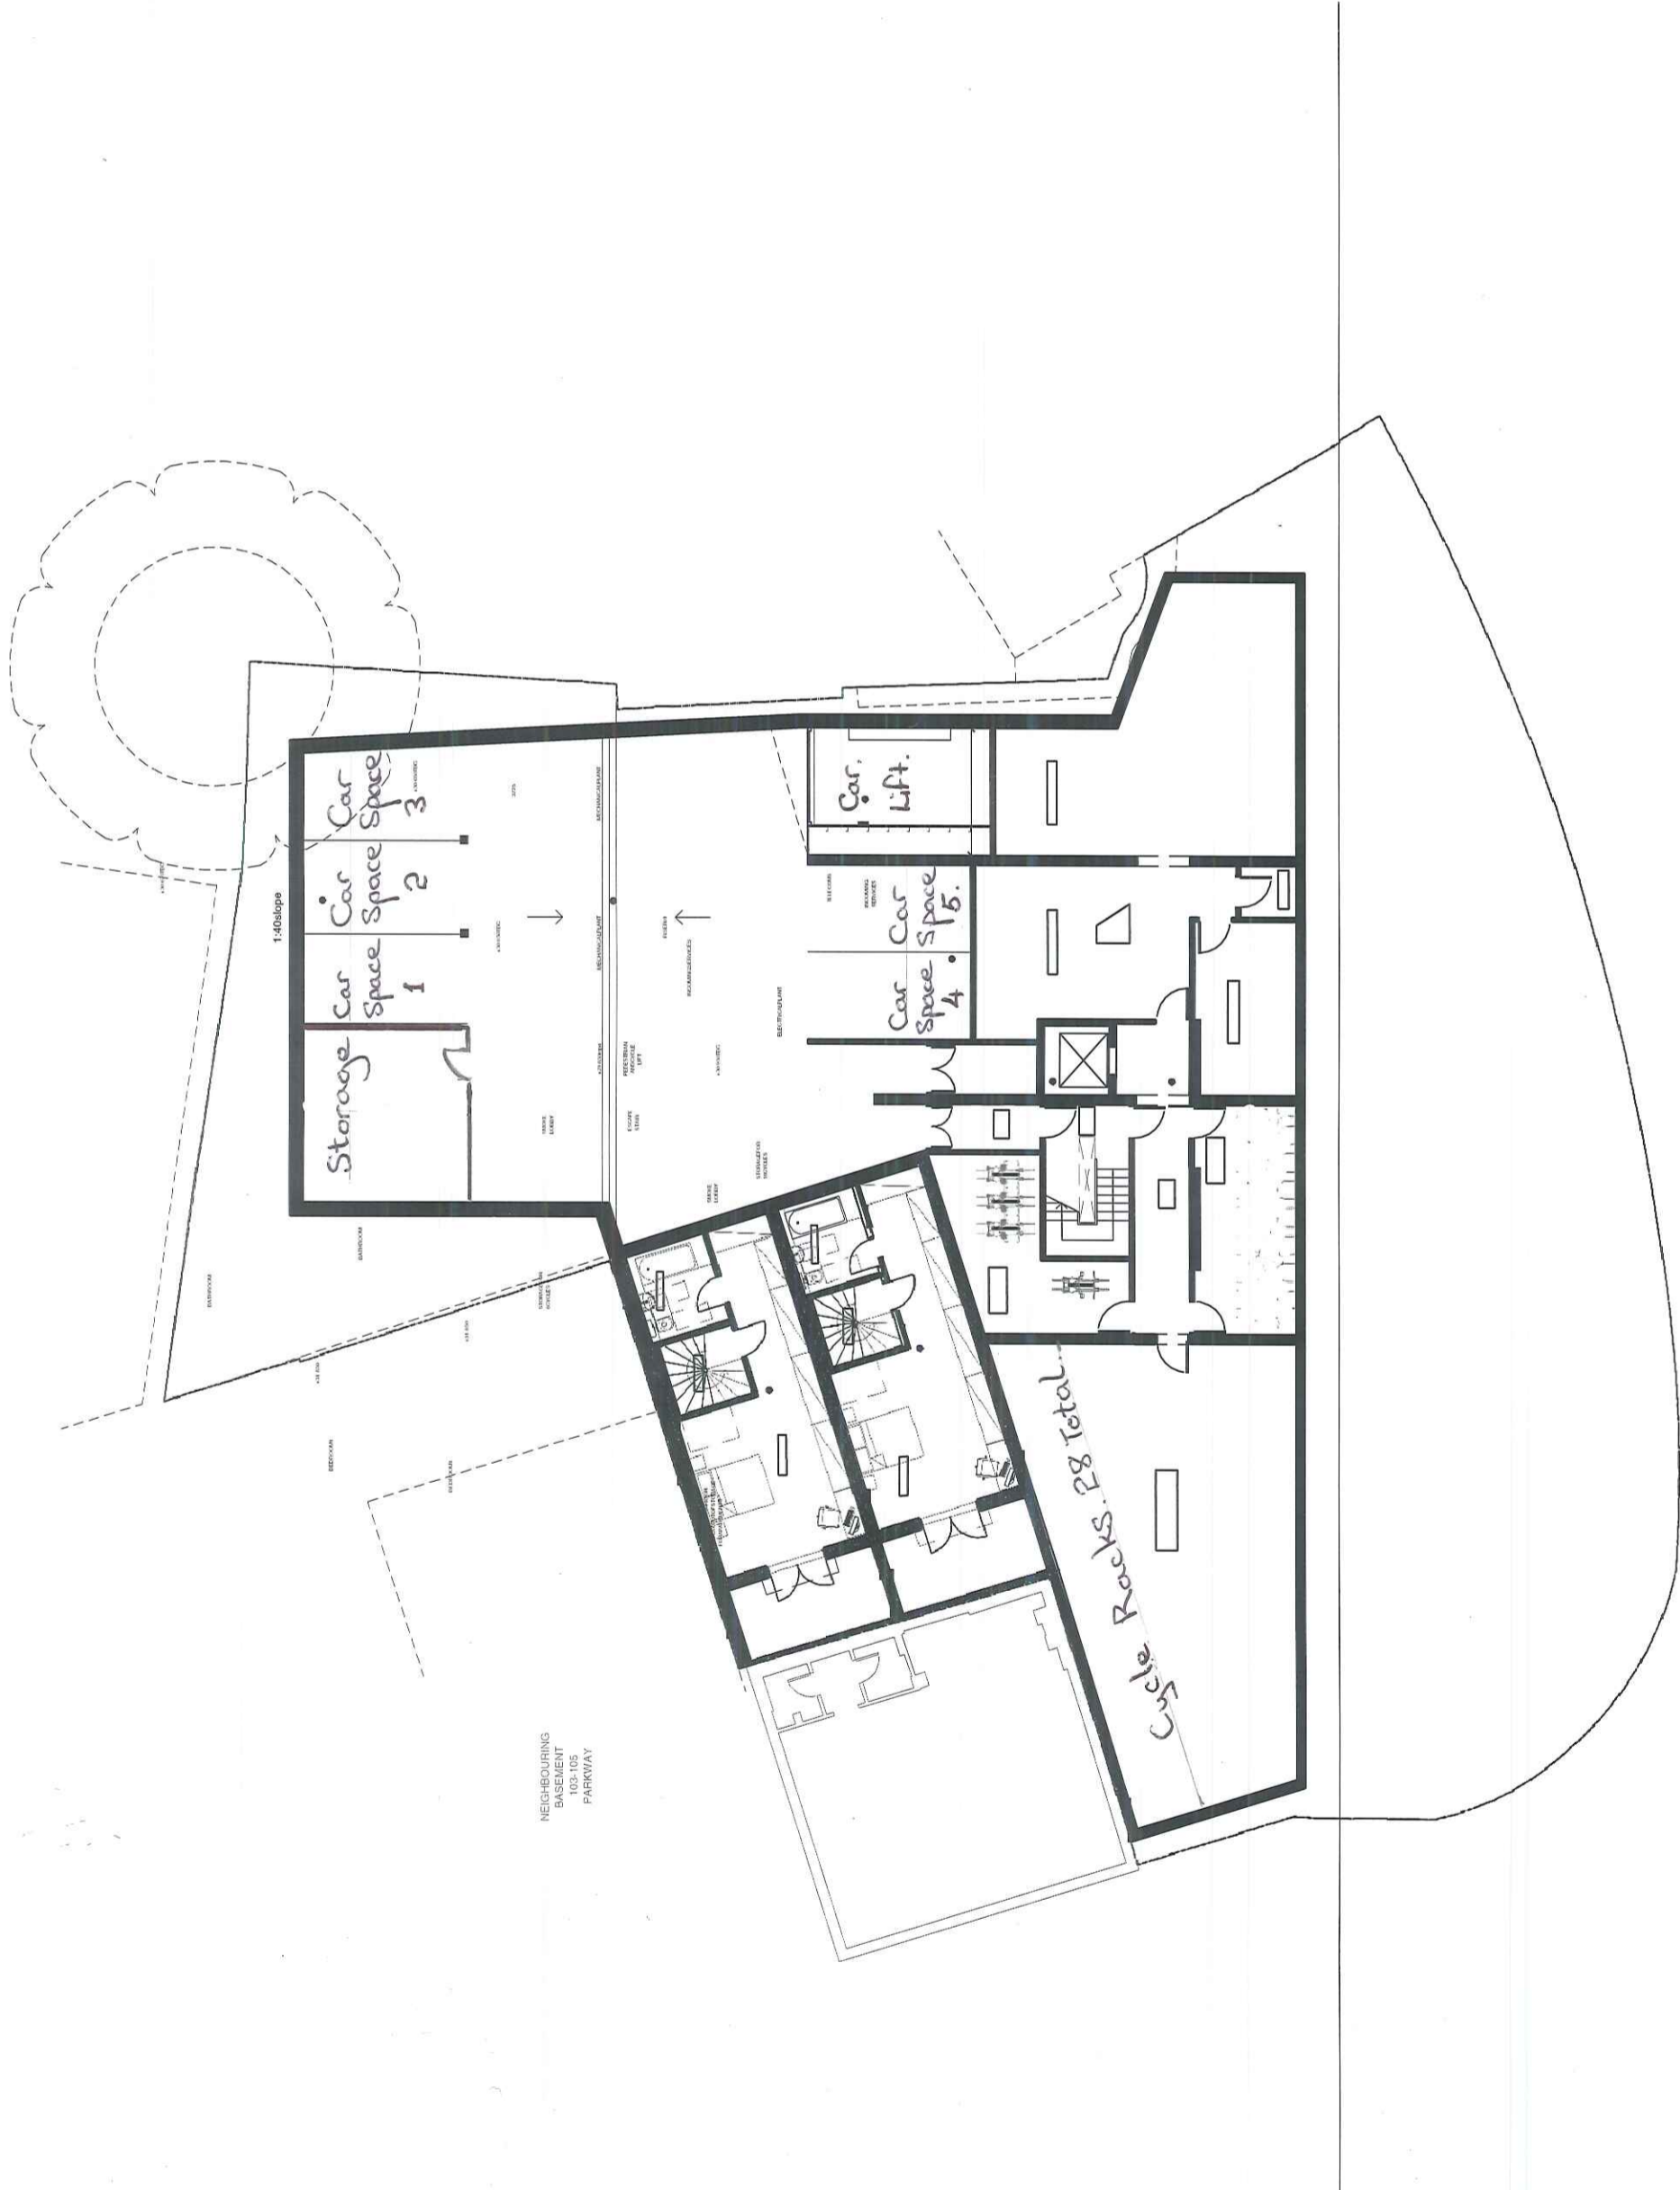

NEIGHBOURING  
BASEMENT  
100-105  
PARKWAY

NICKBAKER ARCHITECTS

2nd floor, Lindsey House  
40-42 Charterhouse Street  
London, EC1M 6JN

Drawing No.  
MK-01A

Scale: 1:100 @ A1

Date: 06.01.15

Job No: 1104

© Nick Baker Architects