


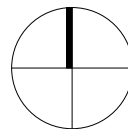


Planning



Revisions:

00 03 Dec 2014

01 05 Jan 2015

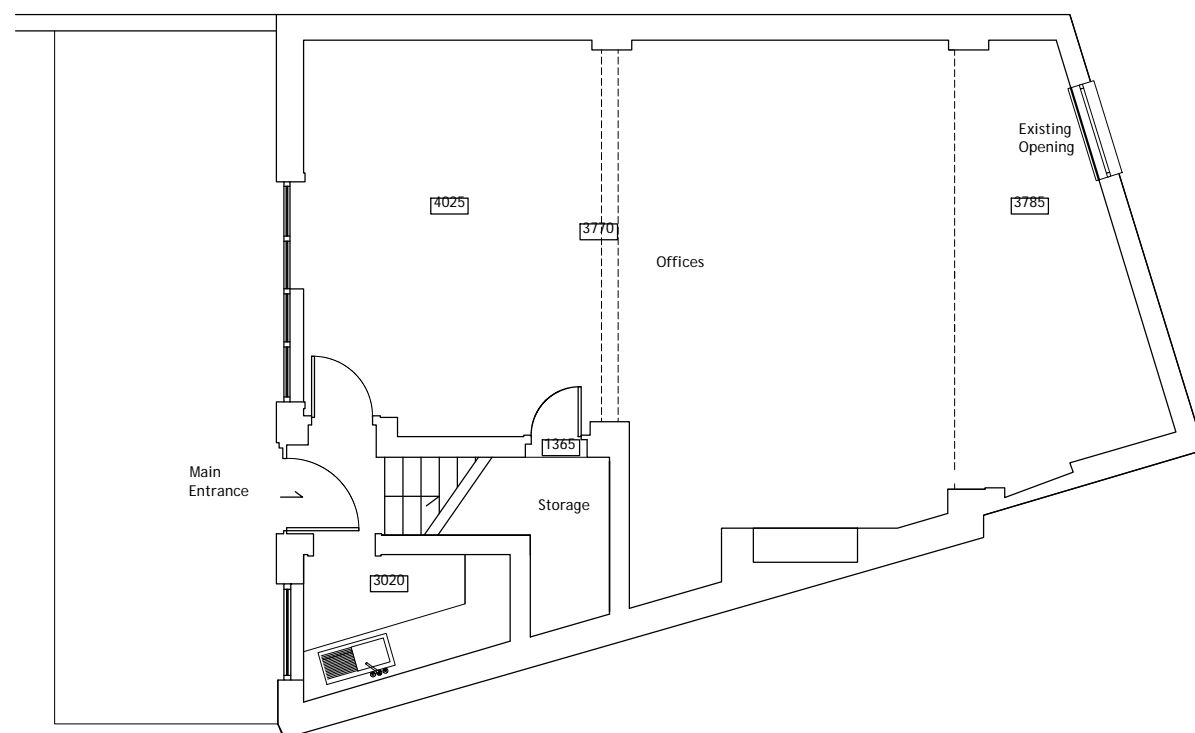


120 Fortune Green
Road
London NW6

1374-D1100-rev01

Scale: 1:100 @ A3
Date: Nov 2014

Ground floor plan:
Existing


Planning

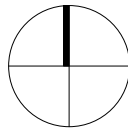

Revisions:

00 03 Dec 2014

01 05 Jan 2015

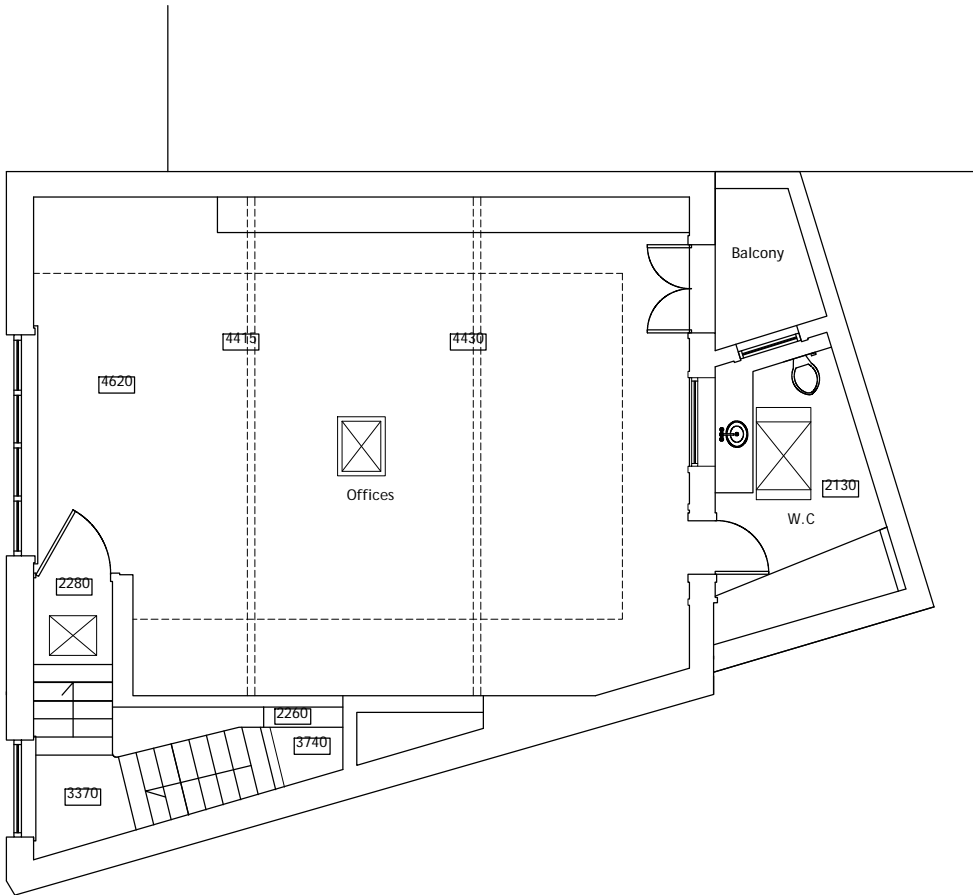



120 Fortune Green
Road
London NW6

1374-D1101-rev01



Scale: 1:100 @ A3
Date: Nov 2014

First floor plan:
Existing


Planning

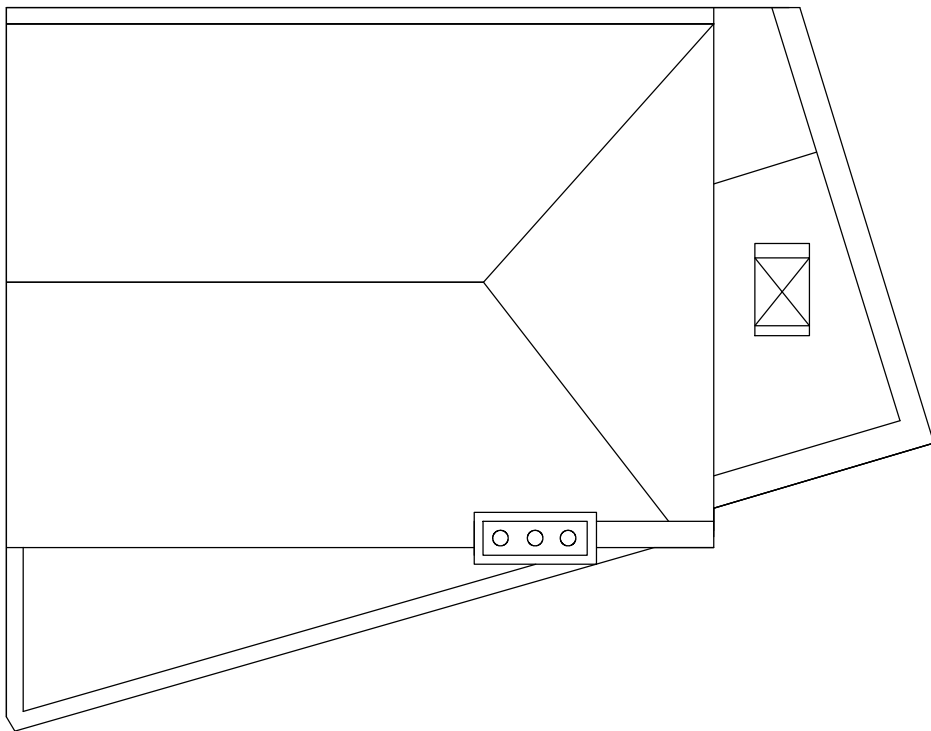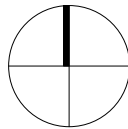

Planning

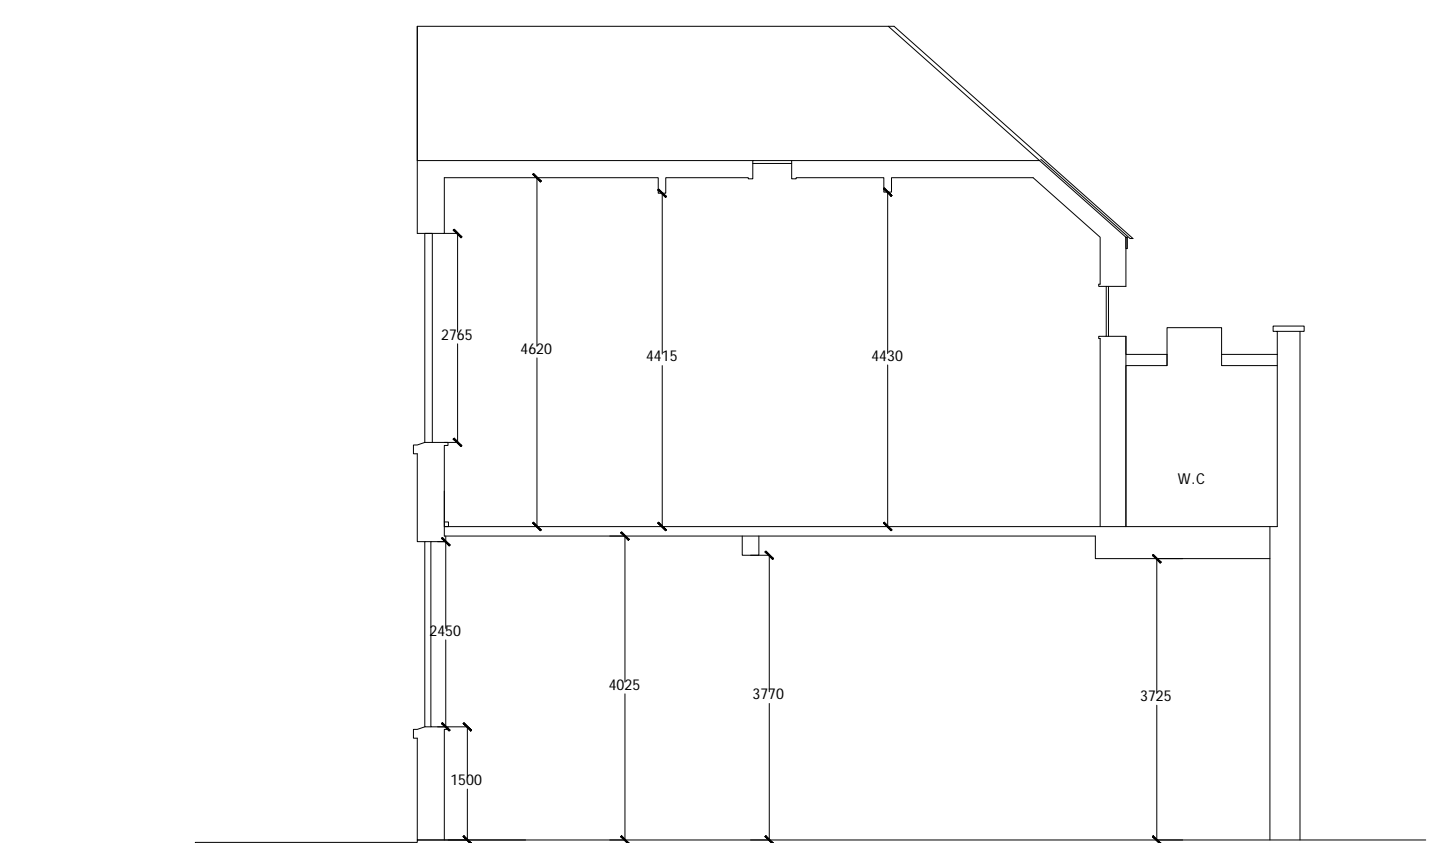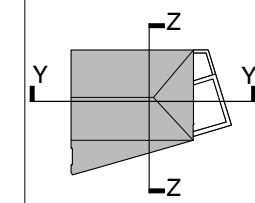


Section YY

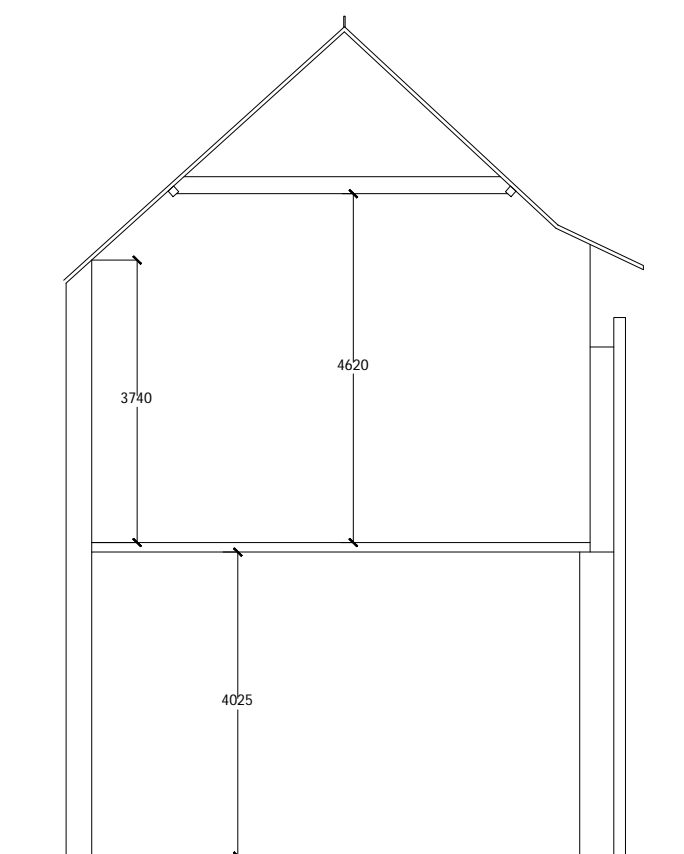

Section ZZ

Planning

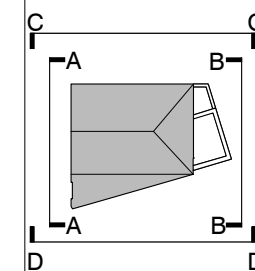


120 Fortune Green
Road
London NW6

1374-D1710-rev00

Scale: 1:50 @ A1
Date: Nov 2014

Elevation AA:
Existing

Planning

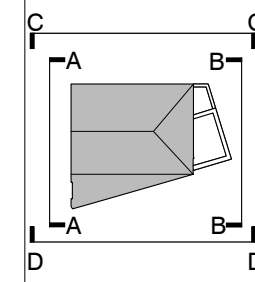


120 Fortune Green
Road
London NW6

1374-D1711-rev00

Scale: 1:50 @ A1
Date: Nov 2014

Elevation BB:
Existing

Planning

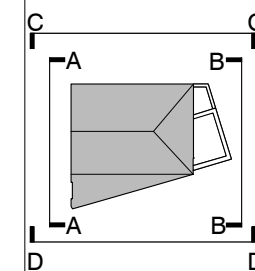


120 Fortune Green
Road
London NW6

1374-D1712-rev00

Scale: 1:50 @ A1
Date: Nov 2014

Elevation CC:
Existing

Planning

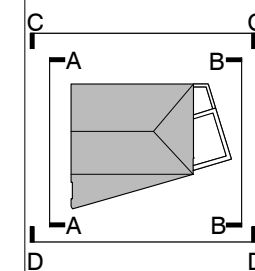

120 Fortune Green
Road
London NW6

1374-D1713-rev00

Scale: 1:50 @ A1
Date: Nov 2014

Elevation DD:
Existing

Planning



Private house - 2 Bed 4P - 150.4 sqm

Key:

Private Residential

Existing Construction

Proposed Construction (Blue outline)

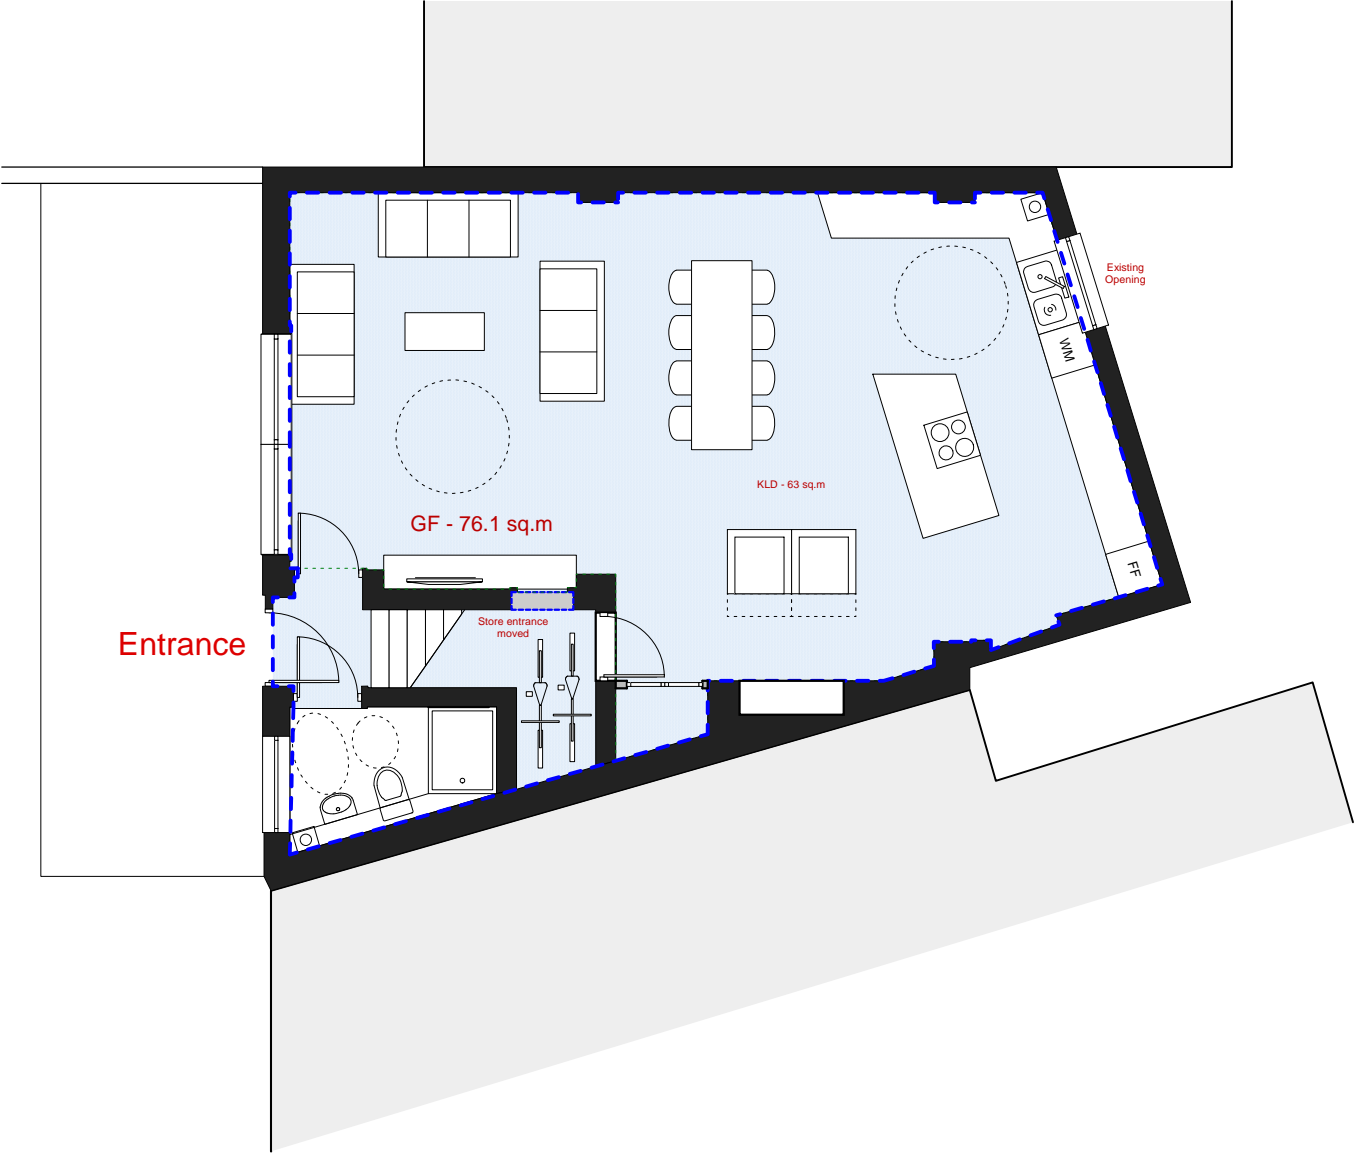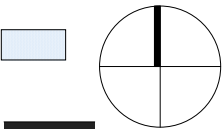

- Revisions:
- 00 21 Nov 2014
 - 01 03 Dec 2014
 - 02 05 Jan 2015
 - 04 22 Jan 2015

120 Fortune Green
Road
London NW6

1374-D2100-rev04


Scale: 1:100 @ A3
Date: Nov 2014

Ground floor plan:
Proposed

Planning

Key:

Private Residential

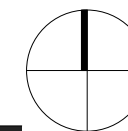

Existing Construction



Proposed Construction (Blue outline)



Revisions:

00 21 Nov 2014

01 03 Dec 2014

04 22 Jan 2015

120 Fortune Green
Road
London NW6

1374-D2101-rev04


Scale: 1:100 @ A3
Date: Nov 2014

First floor plan:
Proposed


Planning

Key:

- Private Residential
- Existing Construction
- Proposed Construction (Blue outline)

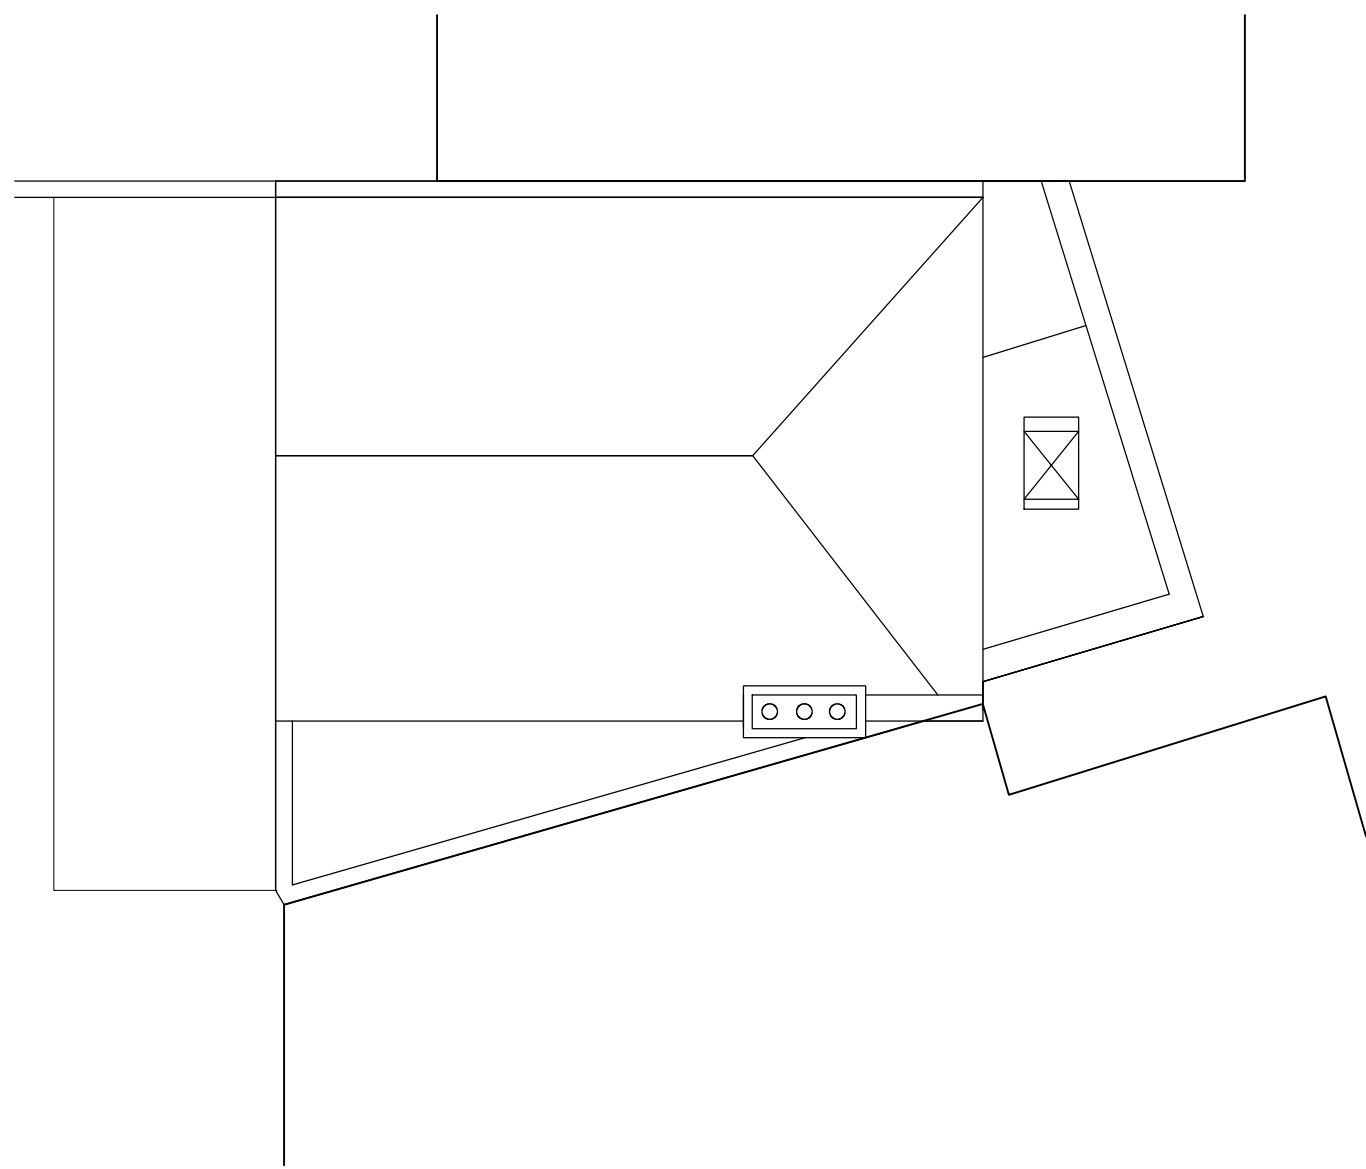

Planning

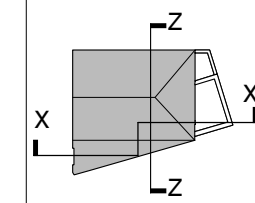


Key:


Existing Construction



Proposed Construction (Blue outline)

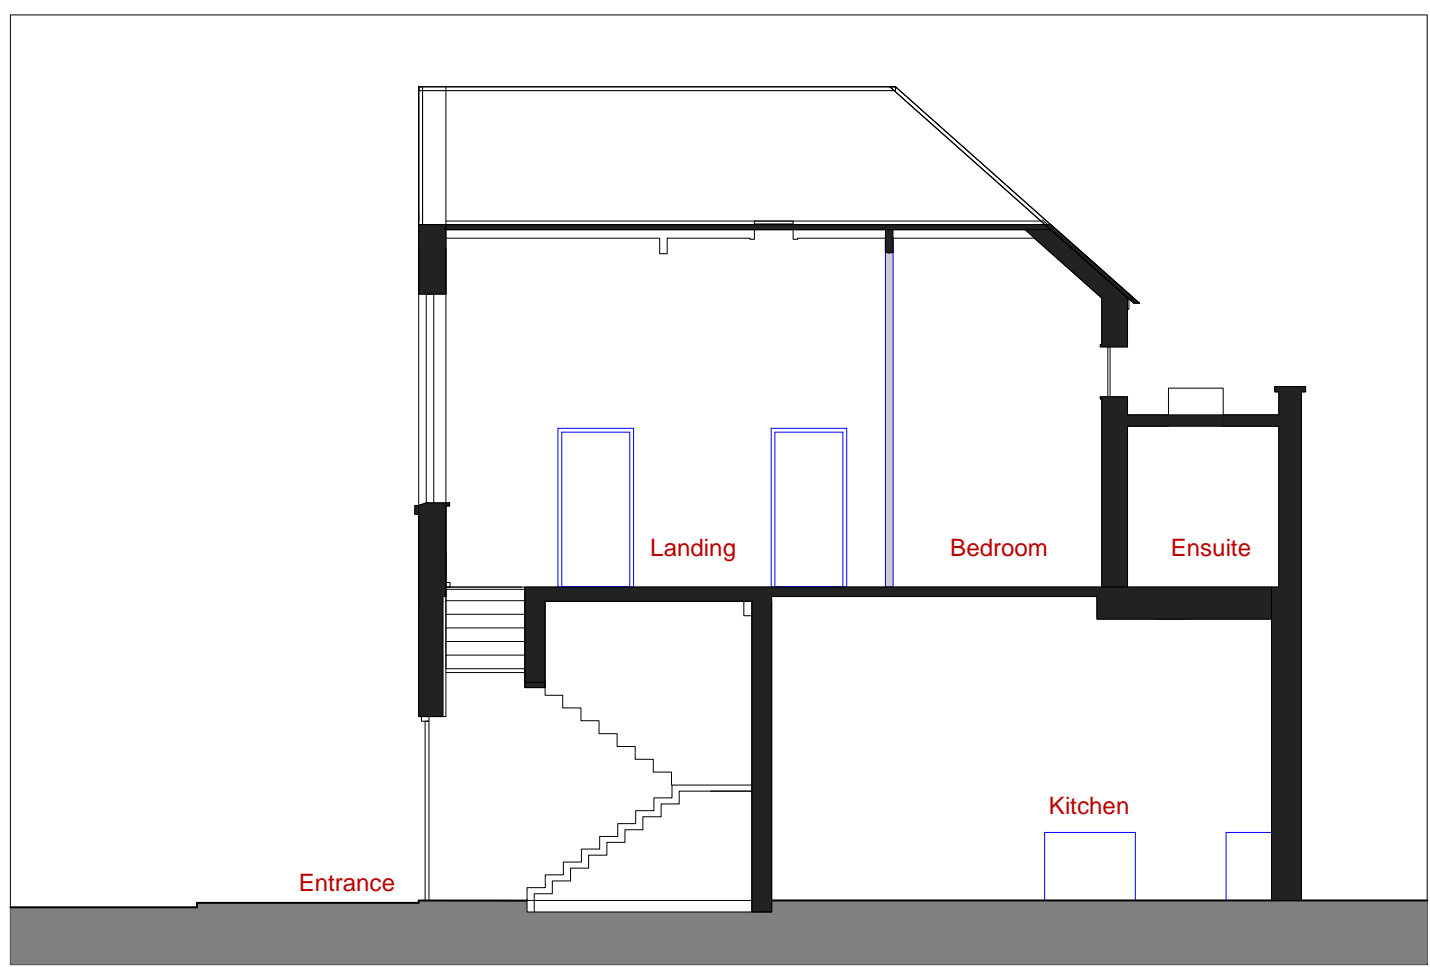


Section XX (Proposed Additions in Blue)

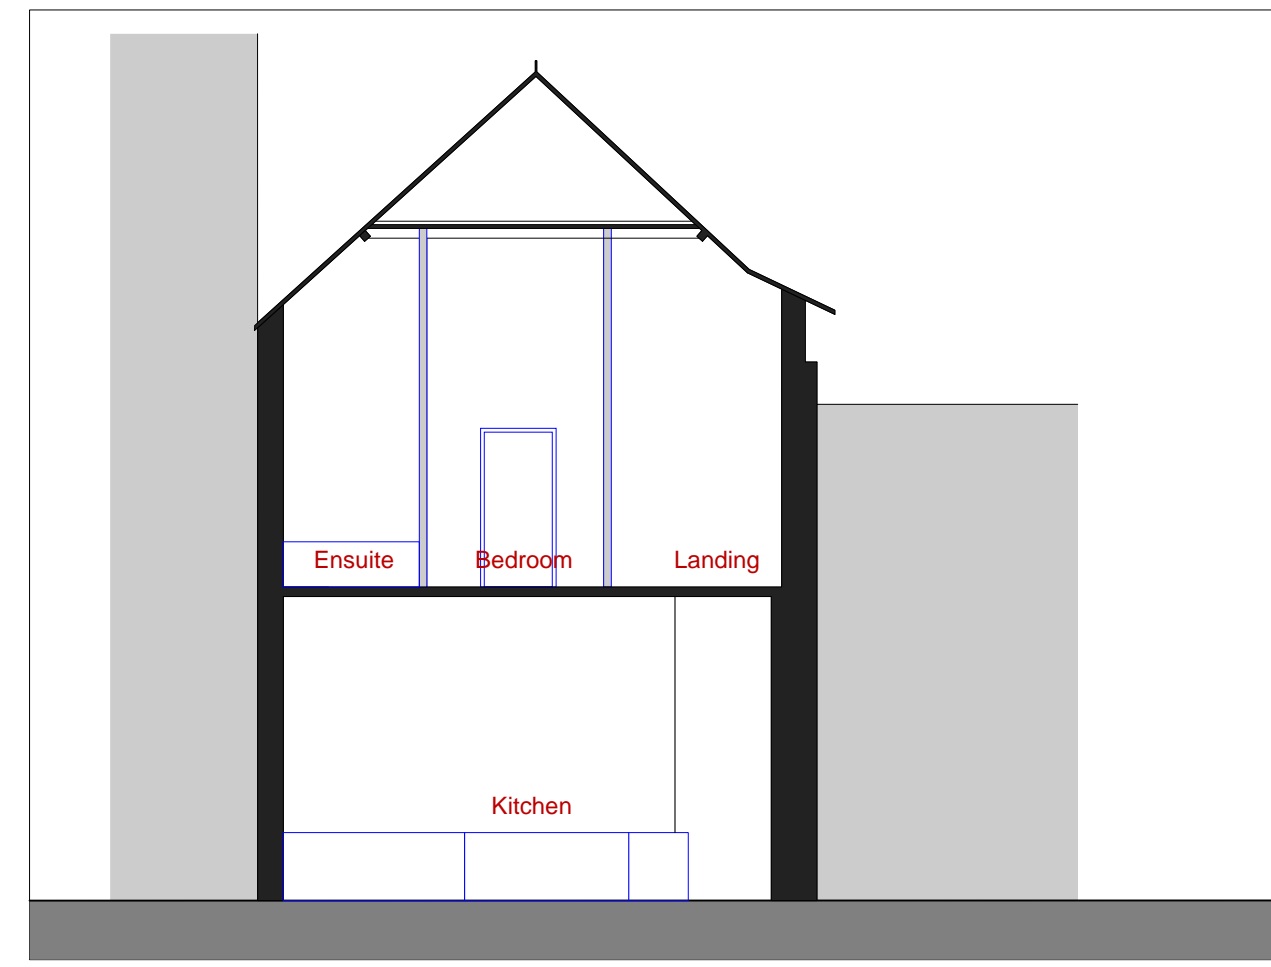

Section ZZ (Proposed Additions in Blue)

Planning

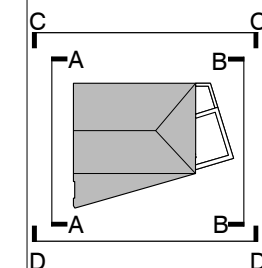


120 Fortune Green
Road
London NW6

1374-D2710-rev01

Scale: 1:50 @ A1
Date: Nov 2014

Elevation AA:
Proposed

Planning

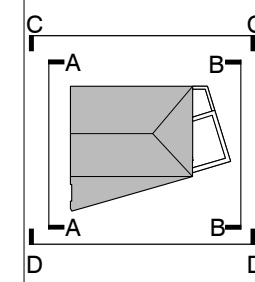


120 Fortune Green
Road
London NW6

1374-D2711-rev01

Scale: 1:50 @ A1
Date: Nov 2014

Elevation BB:
Proposed

Planning

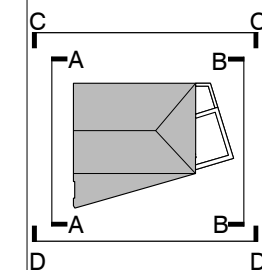


120 Fortune Green
Road
London NW6

1374-D2712-rev01

Scale: 1:50 @ A1
Date: Nov 2014

Elevation CC:
Proposed

Planning

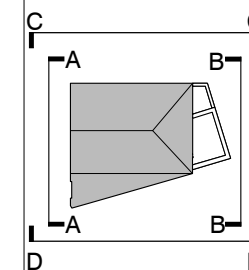

120 Fortune Green
Road
London NW6

1374-D2713-rev01

Scale: 1:50 @ A1
Date: Nov 2014

Elevation DD:
Proposed

Planning