


Application site
area : 211 m2

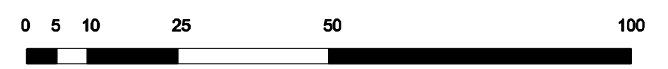


kingconroyarchitects
ARCHITECTURE URBAN DESIGN PLANNING INTERIORS
city temple holborn viaduct london EC1A 2DE
t: +44 (0) 20 3151 5145 w: www.kingconroy.com

client :
G & K BULLANI
30 St. Mark's Crescent
London
NW1 7TU

consultant 1 :
CROFT STRUCTURAL ENGINEERS
Clock House Mews
Risar of 60 Saxon Road
London
SE26 6EH

consultant 2 :
RSK ENVIRONMENT LTD
18 Frogmore Road
Hemel Hempstead
HP3 9RT

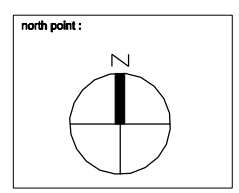

revisions / notes :
- : Revision notes 00.00.15

PROJECT TITLE : REMODELLING OF PROPERTY
ADDRESS : 30 ST. MARK'S CRESCENT, LONDON, NW1 7TU
DRAWING TITLE : SITE LOCATION PLAN
SCALE : 1:1250
DATE : 20.01.15
DRAWN : AN
CHECKED : JK
STATUS : PLANNING

drawing number :
14060 | PL00 | 001 -
project reference drawing series series number

revision :
A3 SHEET