


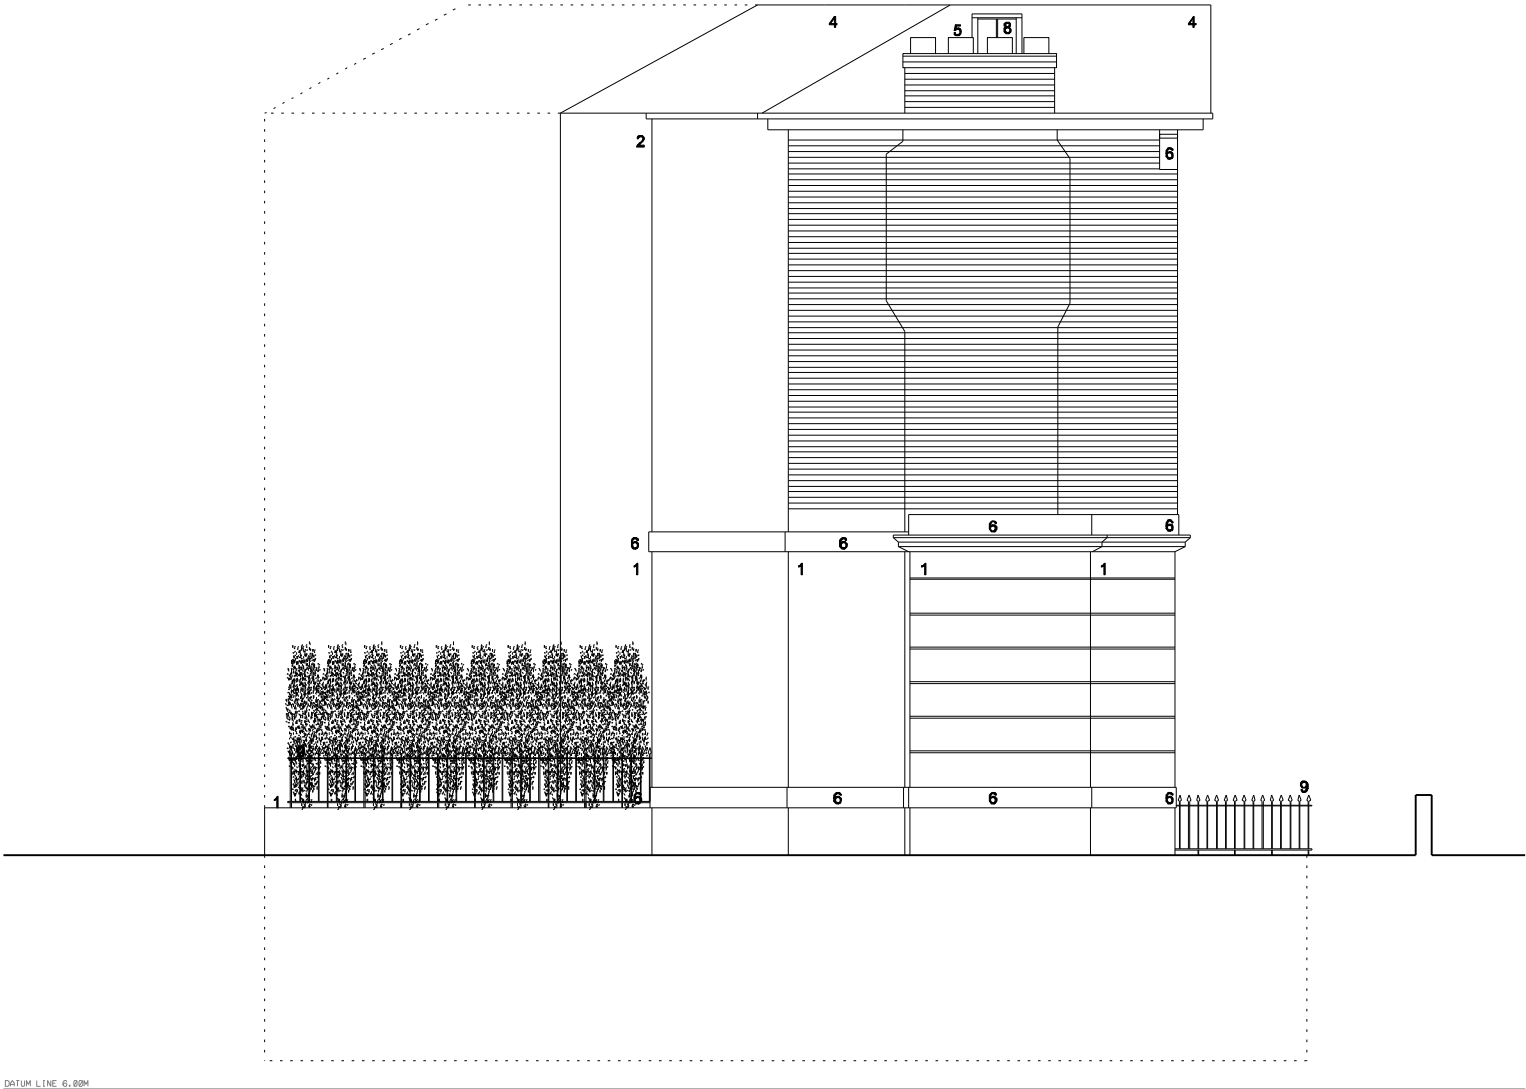

DATUM LINE 6.00M

MATERIALS:

- 1 White render
- 2 London Stock brick
- 3 White painted softwood windows
- 4 Slate tile
- 5 Clay chimney pot
- 6 White render cornice detail
- 7 White render window surround
- 8 Conservation roof light
- 9 Black wrought iron balustrade



kingconroyarchitects

ARCHITECTURE URBAN DESIGN PLANNING INTERIORS

city temple holborn viaduct london EC1A 2DE

t: +44 (0) 20 3151 5145 w: www.kingconroy.com

client :
G & K BULANI

30 St. Mark's Crescent
London
NW1 7TU

consultant 1 :
CROFT STRUCTURAL ENGINEERS

Clock House Mews
Rear of 60 Saxon Road
London
SE26 6EH

consultant 2 :
RSK ENVIRONMENT LTD

18 Frogmore Road
Hemel Hempstead
HP3 9RT

key plan :

revisions / notes :
- : Revision notes 00.00.15

PROJECT TITLE : REMODELLING OF PROPERTY

ADDRESS : 30 ST. MARK'S CRESCENT, LONDON. NW1 7TU

DRAWING TITLE : PROPOSED SIDE ELEVATION

SCALE : 1:100

DATE : 20.01.15

DRAWN : AN

CHECKED : JK

STATUS : PLANNING

drawing number :
14060 | PL20 | 201 -

project reference drawing series series number

revision :
A3 SHEET