


SOFTROOM


Softroom
 3 Murphy Street London SE1 7FP
 www.softroom.com
 softroom@softroom.com
 +44 (0) 203 597 6888
 Verify all dimensions on site. Do not Scale

General Notes

TOTAL GROUND FLOOR
120 sq/mtrs

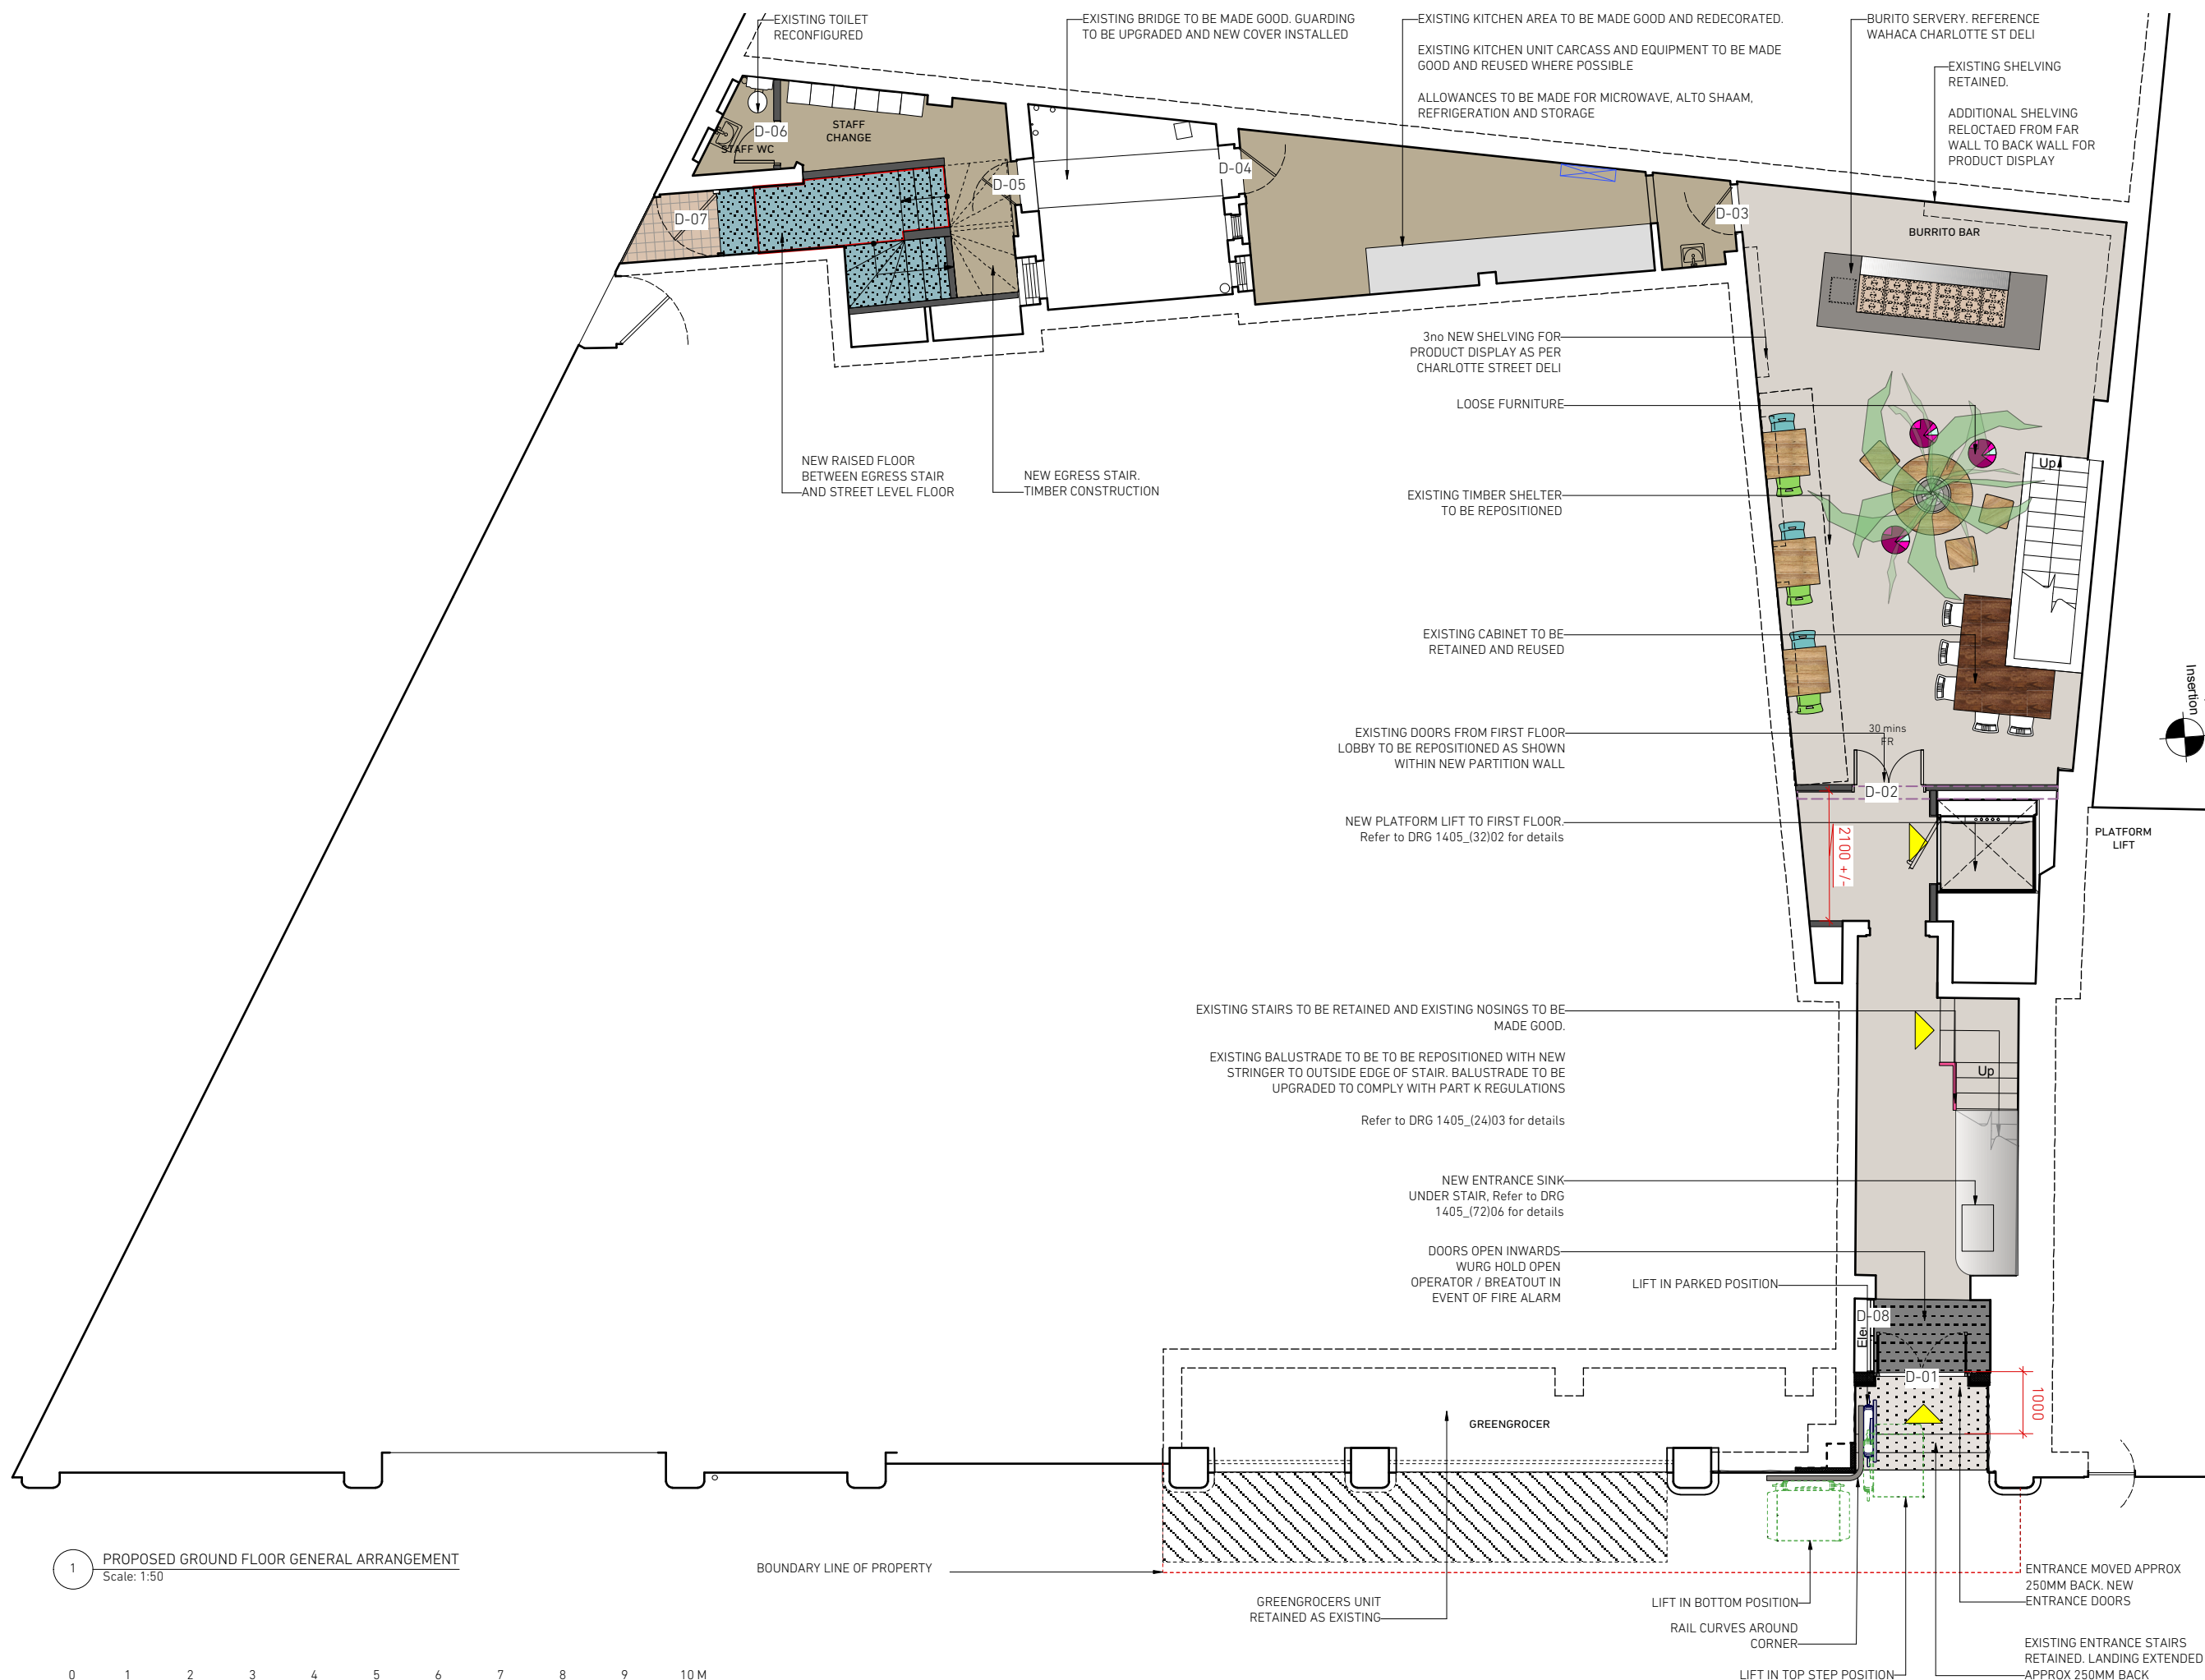

1 PROPOSED GROUND FLOOR GENERAL ARRANGEMENT
 Scale: 1:50

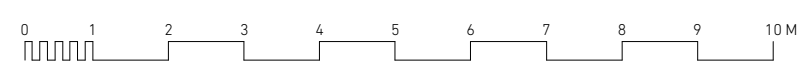

REVISION	DATE	NOTES

FOR	WAHACA	PROJECT NO.	1405
PROJECT	KENTISH TOWN	STATUS	CONSTRUCTION
SCALE	1:50@A1	DATE	01.15
TITLE	PROPOSED GROUND FLOOR GENERAL ARRANGEMENT		
DRAWING NO.	(01)02	REVISION	B