



Notes


1. BALUSTRADE LOADS TO BE CHECKED BY STRUCTURAL ENGINEERS BEFORE MANUFACTURED AND TO COMPLY TO BS EN 1991-1-1
2. FINING TO BALUSTRADE IN ABEVANCE SUBJECT TO FINALISATION OF ROOF DETAILS

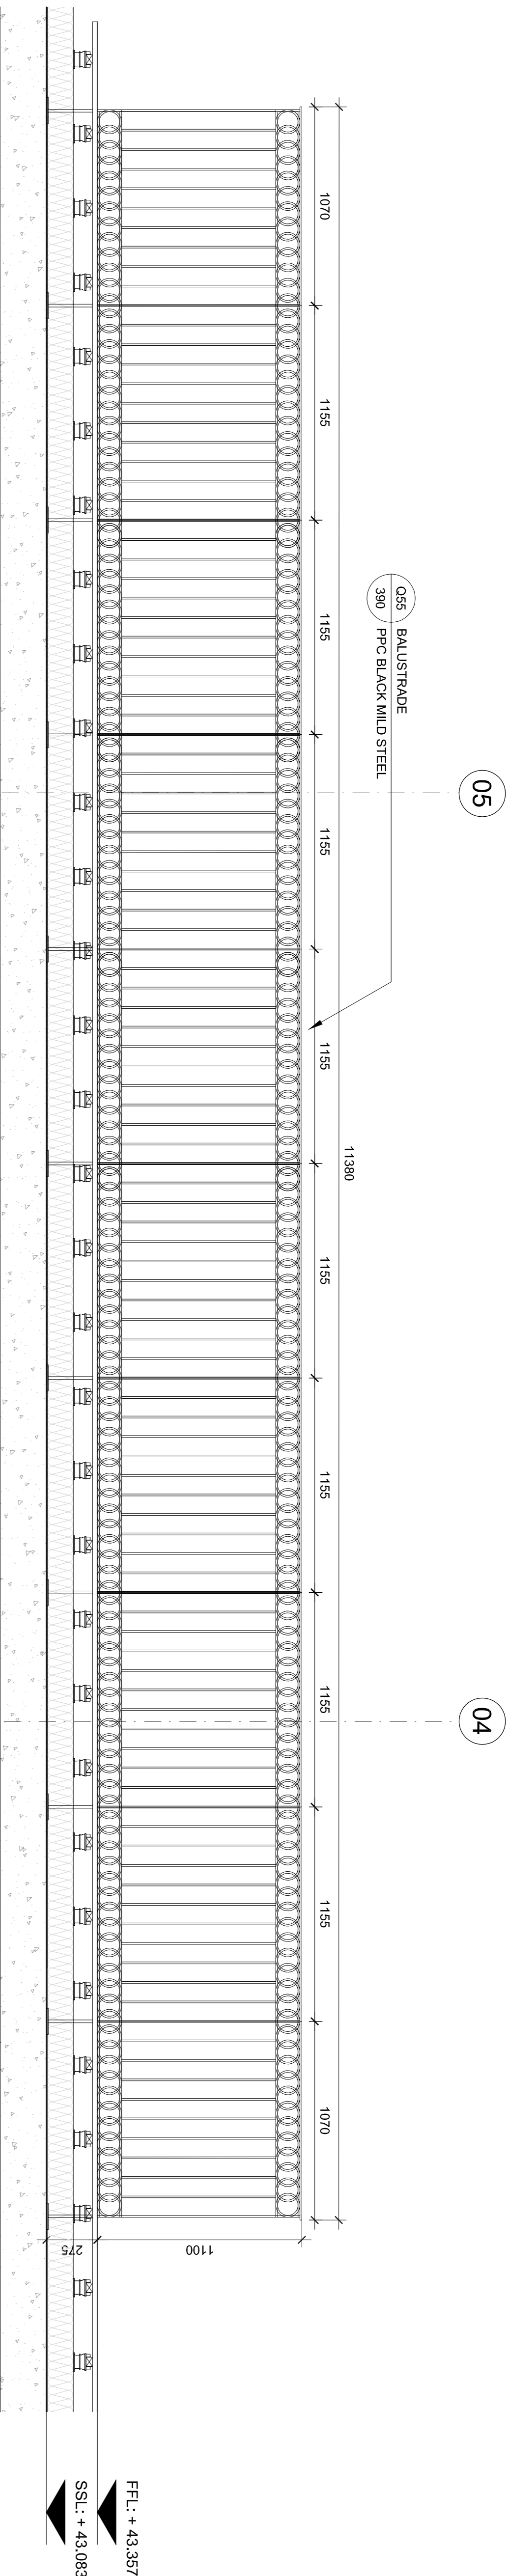

01 01 LEVEL 5 TERRACE ELEVATION  
SCALE 1:20  
24-306 24-305

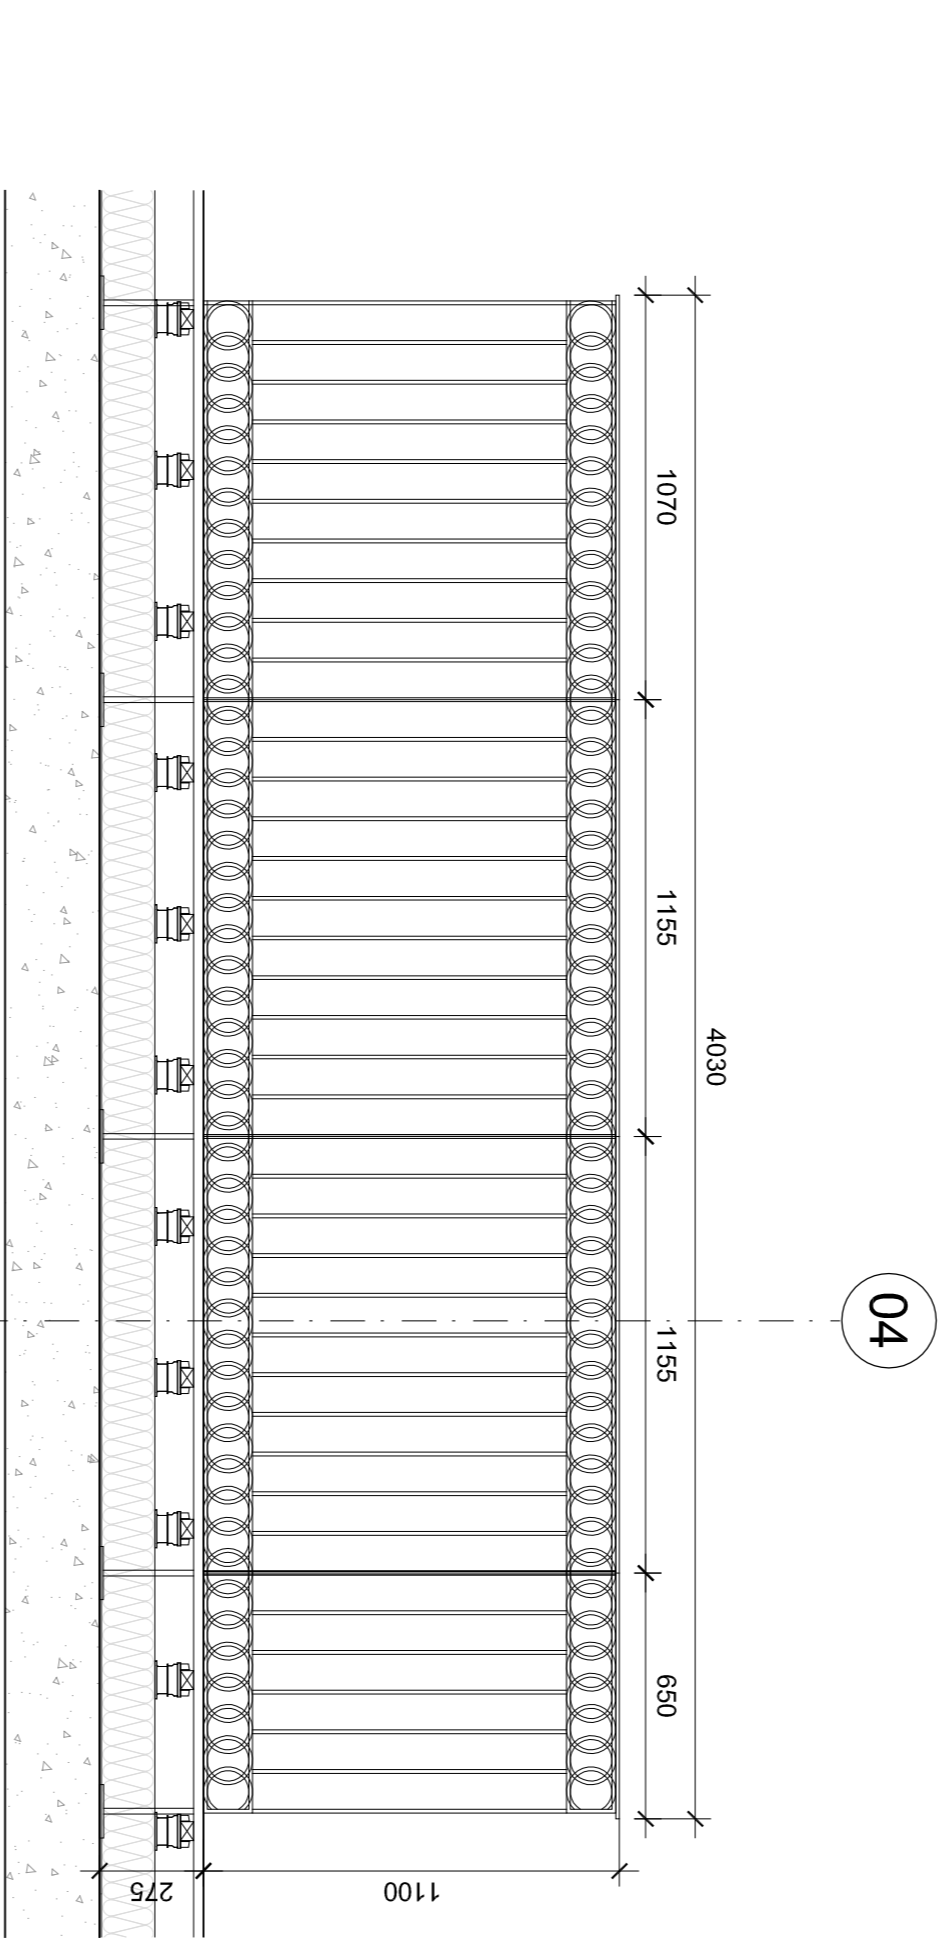

02 01 LEVEL 5 TERRACE ELEVATION  
SCALE 1:20  
24-306 24-305

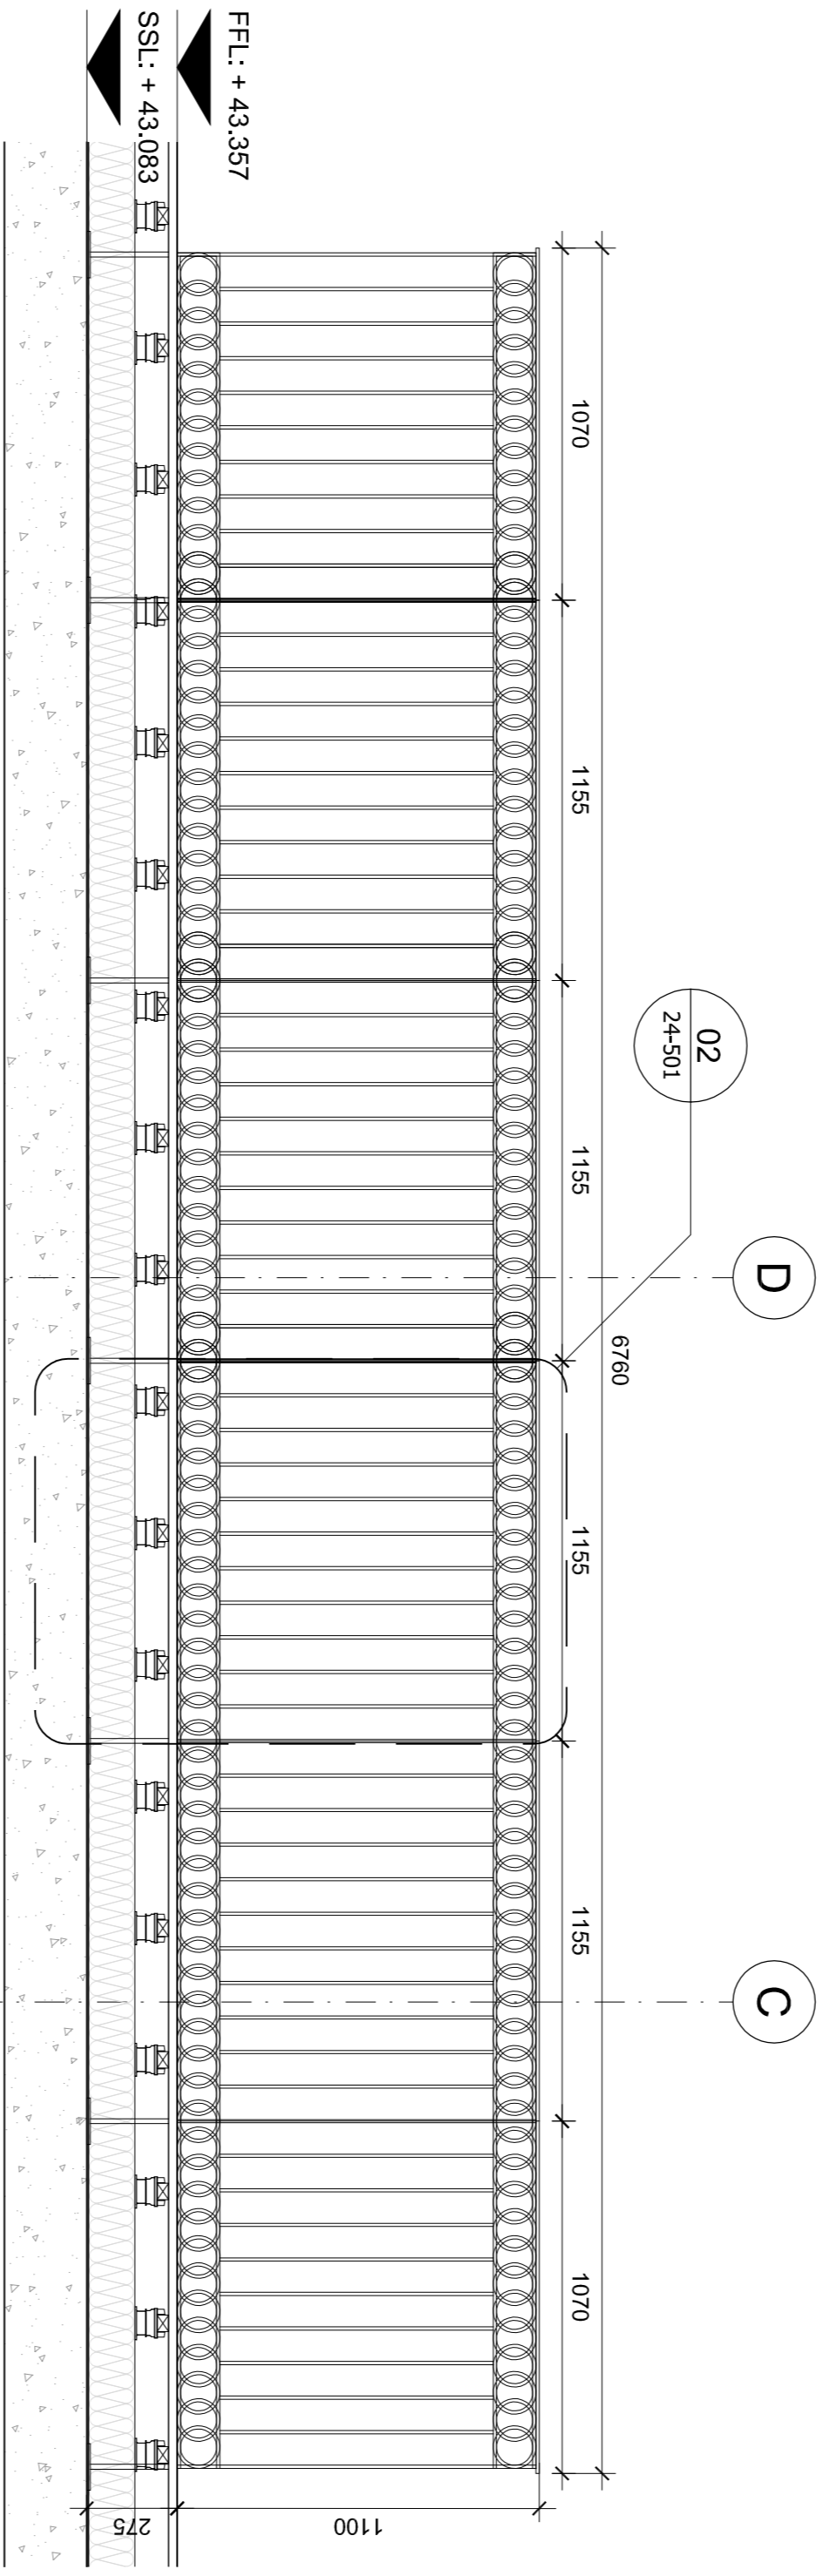

03 01 LEVEL 5 TERRACE ELEVATION  
SCALE 1:20  
24-306 24-305

Title  
**PROPOSED LEVEL 5 TERRACE  
BALUSTRADE (SHEET 2)**

Date	Drawn	Checked	Authorised
JUL 2014	OG	SF	KM

Scale  
1:20@A1

Issue status  
**EDT REVIEW**

Drawing number  
**21164-09-AR-24-306**

Client Drawing number  
Rev **D**

Project  
**73 CHARLOTTE STREET**

Client  
**KNIGHT HARWOOD**

Veretec Limited.  
36-40 York Way  
London N1 9AB  
Tel: +44 (0)20 7963 9199  
Fax: +44 (0)20 7963 3201  
Email: london@veretec.co.uk  
Web: www.veretec.co.uk

CDM RISKS & HAZARDS				
Specific risk assessments relating to this drawing are:				
106	207	209	210	

Read in conjunction with the Project Risk Assessment Schedule.

**Veretec**

- |   |   |    |  |
|---|---|----|--|
| D | 19/12/2014 - AMENDED RAILINGS AND TERRACE | OG |  |
| C | 02/12/2014 - BALUSTRADE CHANGED FOLLOWING | OG |  |
| B | 03/09/2014 - SITE INSTALCTION#4           | OG |  |
| A | 15/02/2014 - AMENDED RAILINGS PROFILE     | OG |  |
| A | 15/02/2014 - DECKING                      | OG |  |
- Revised By: Authorised

**IMPORTANT NOTE**  
All dimensions in millimetres. When dimensions are not given, drawings must not be scaled to suit. All dimensions are to be taken to the centre of the dimension line unless otherwise stated.  
All dimensions and conditions are to be checked on site by the contractor prior to construction. The contractor is responsible for ensuring that the dimensions and drawing details are correct and that there is no conflict between the dimensions and drawing details.  
In the event of any detail or dimensional conflict between Veretec Limited drawings, the matter must be referred back to Veretec Limited for clarification.