


01	06
02	06
- Notes
- BALUSTRADE LOADS TO BE CHECKED BY STRUCTURAL ENGINEERS BEFORE MANUFACTURED AND TO COMPLY TO BS EN 1991-1-1
 - FIXING TO BALUSTRADE IN ABEYANCE SUBJECT TO FINALISATION OF ROOF DETAILS

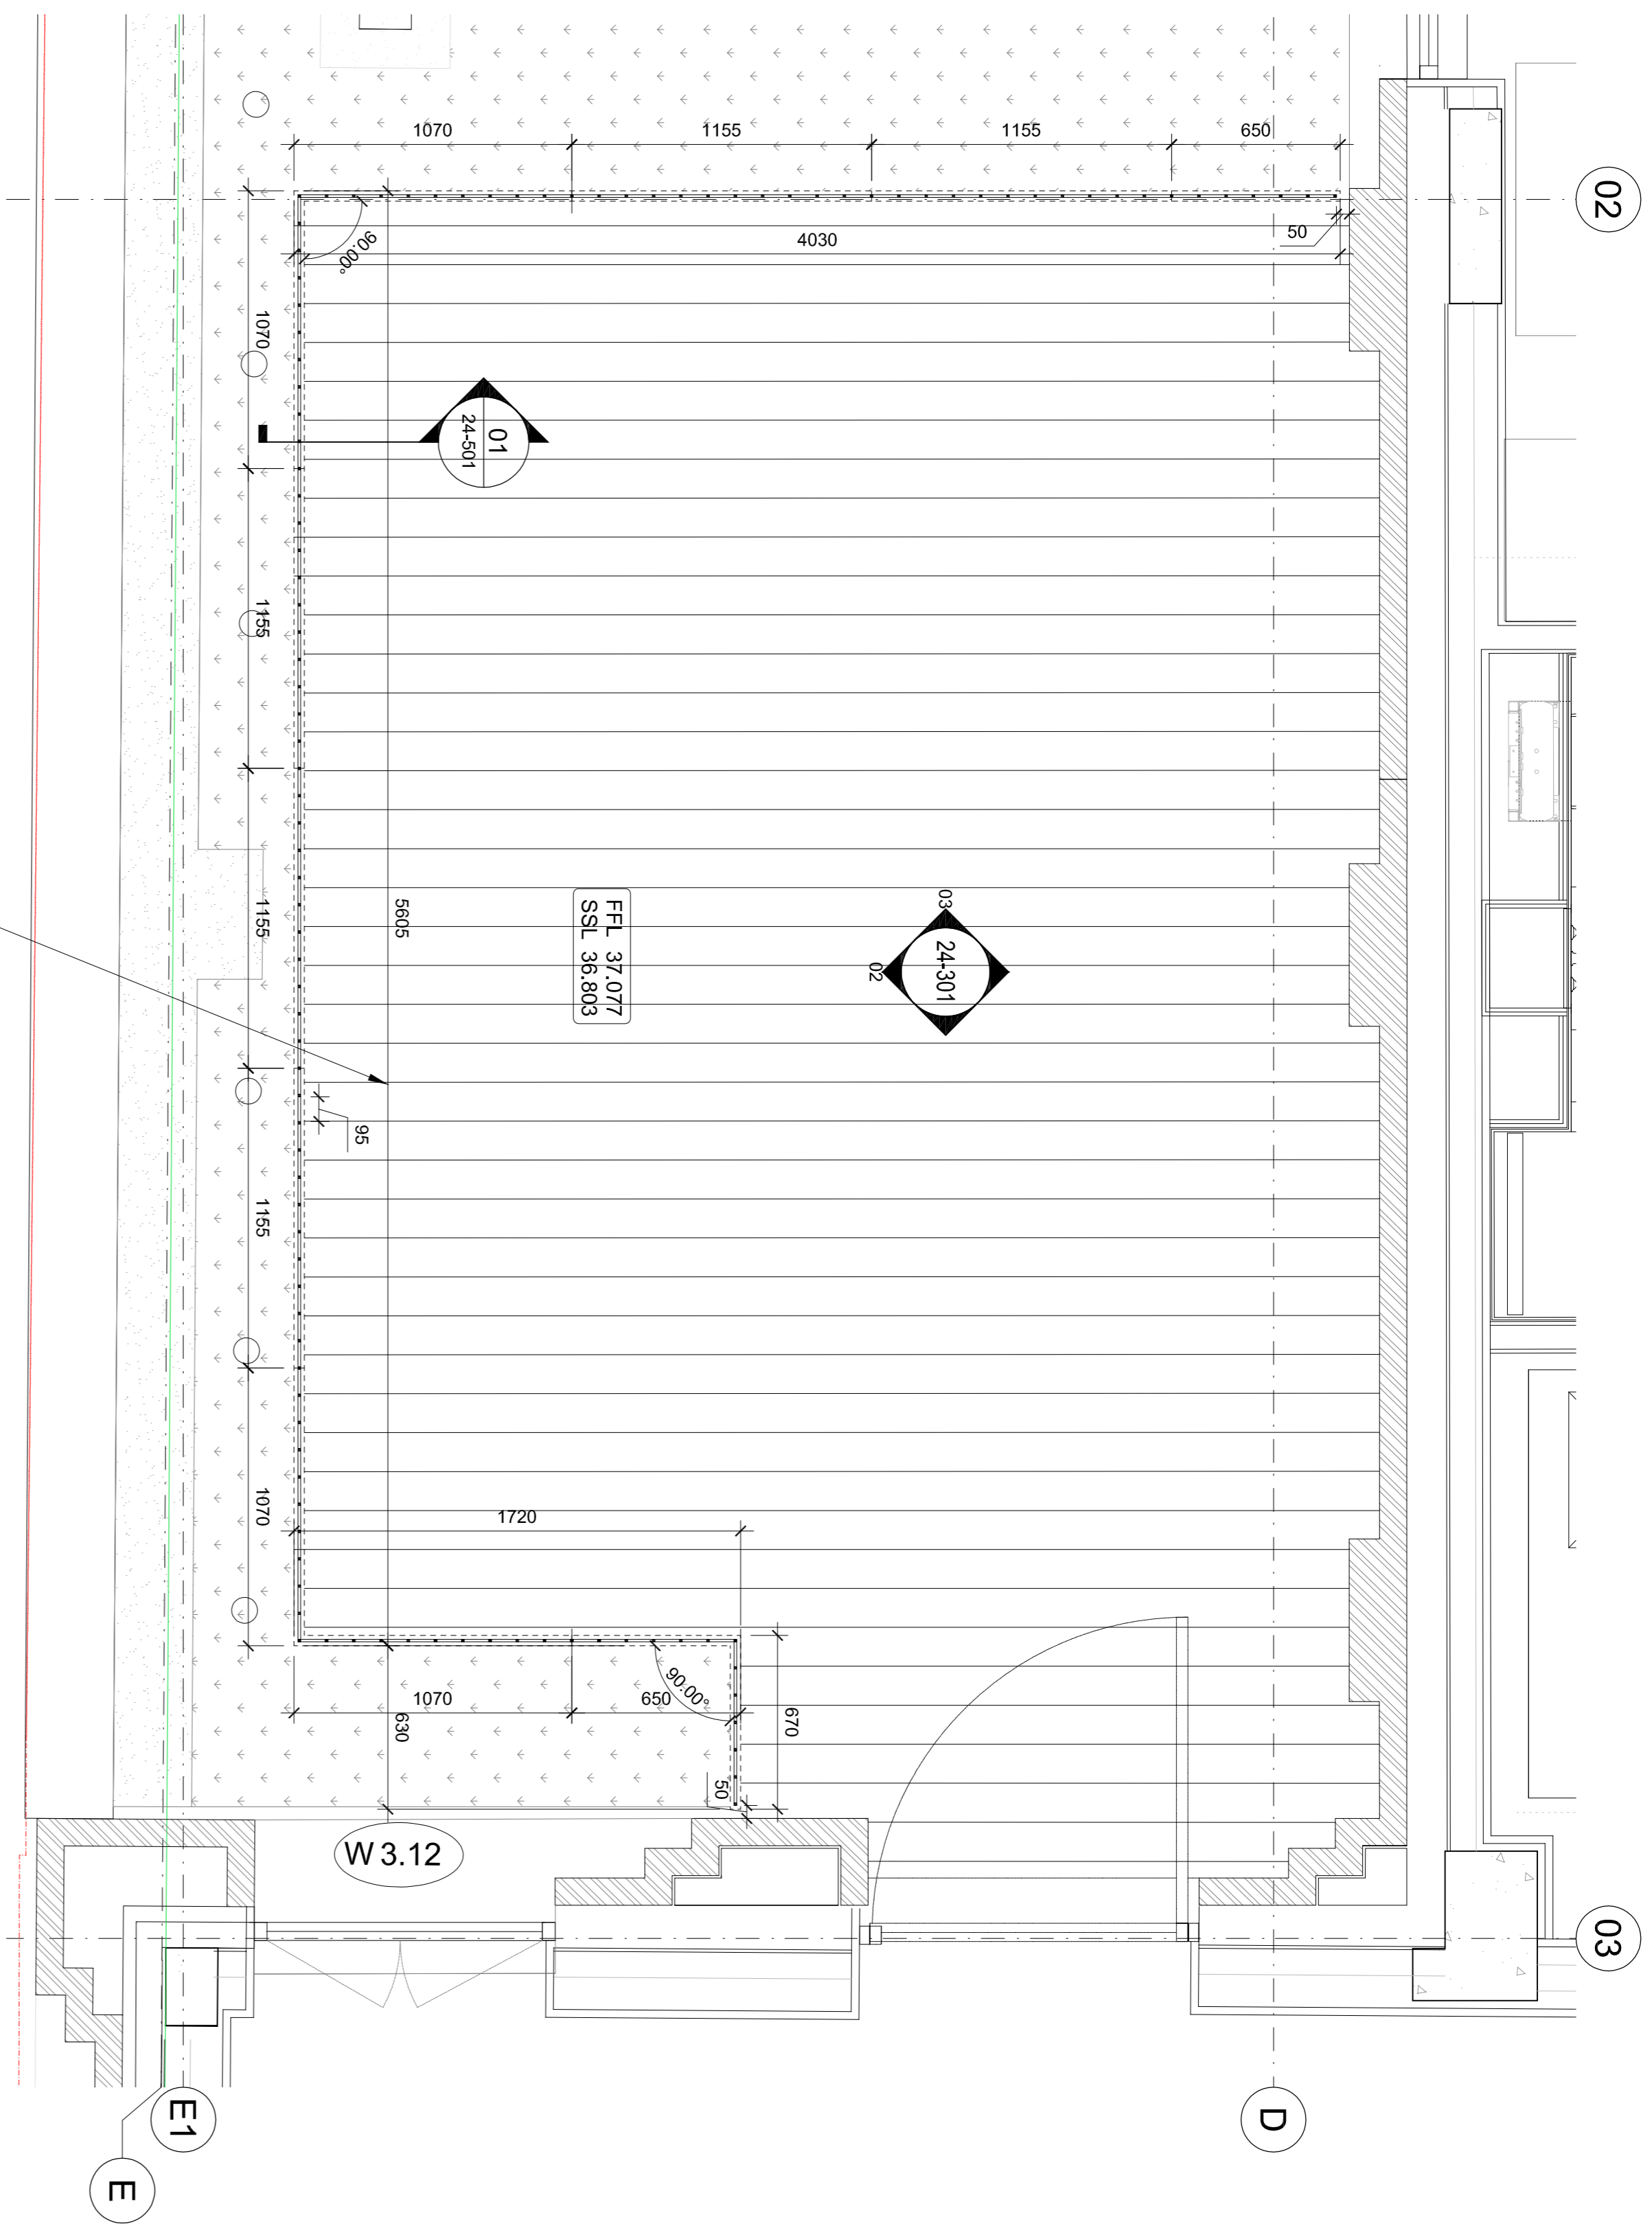


01 01 LEVEL 3 TERRACE 1 PLAN
SCALE 1:20

02 380 DECK BOARDS
COMPOSITE TIMBER


03 BALUSTRADE / Q35
PPC BLACK MILD STEEL 390

02

D

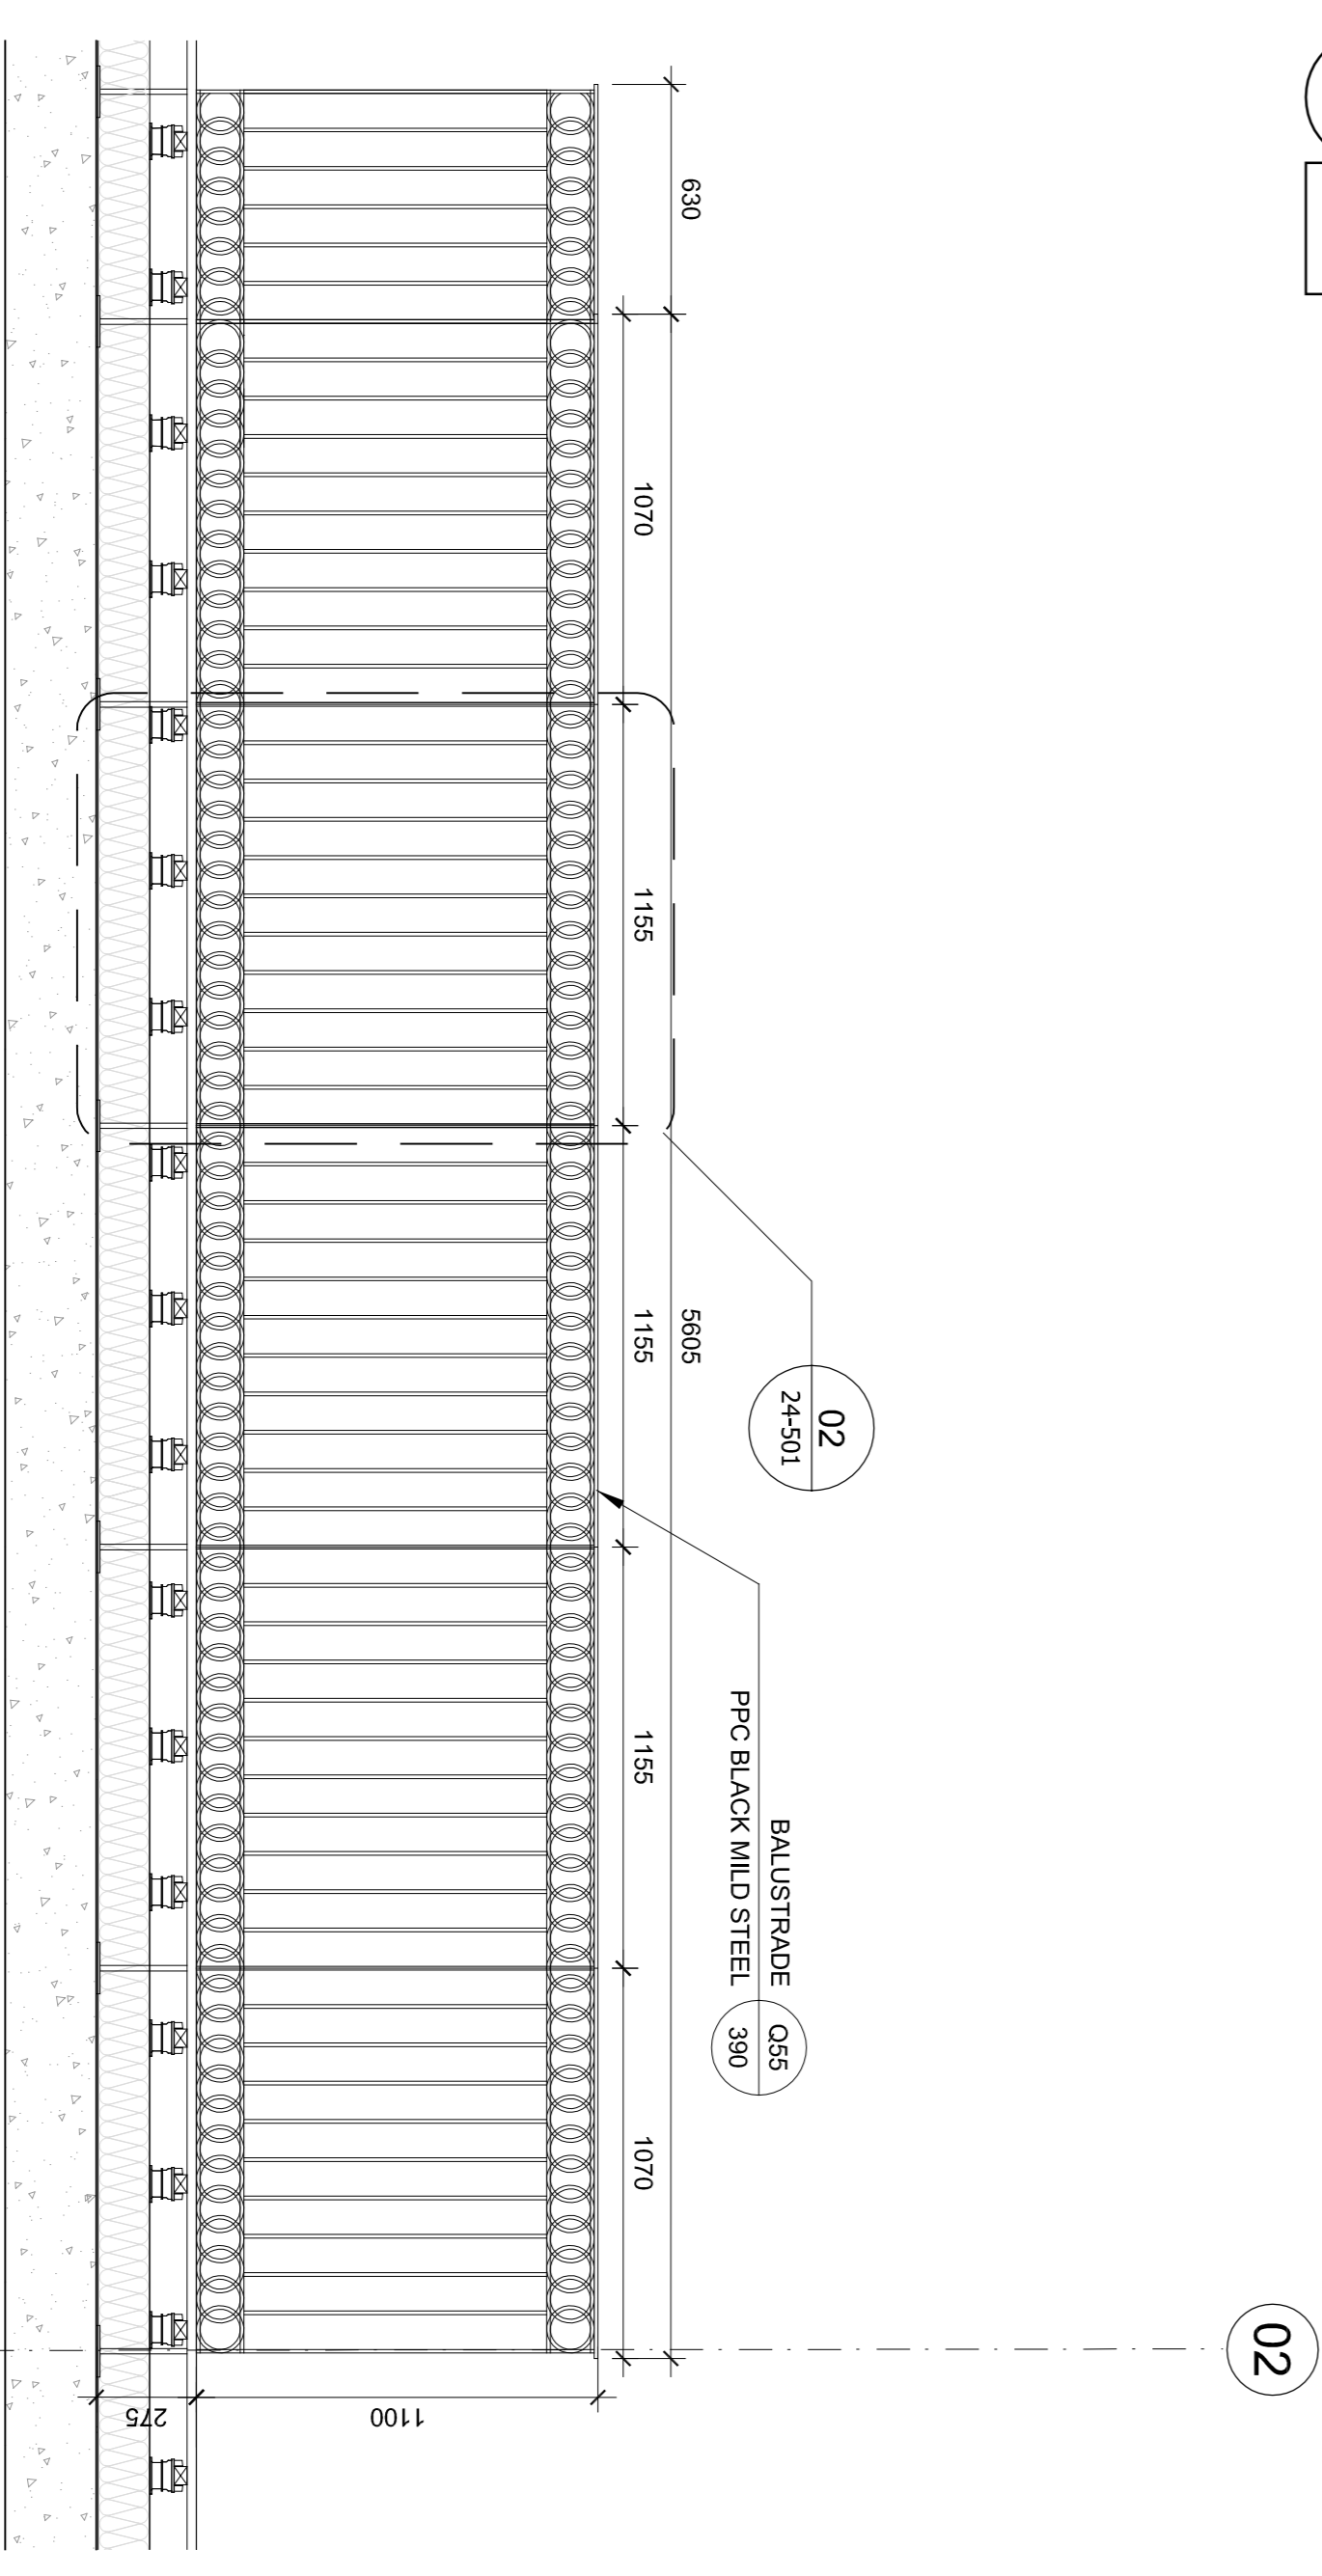

02 01 LEVEL 3 TERRACE 1 ELEVATION
SCALE 1:20

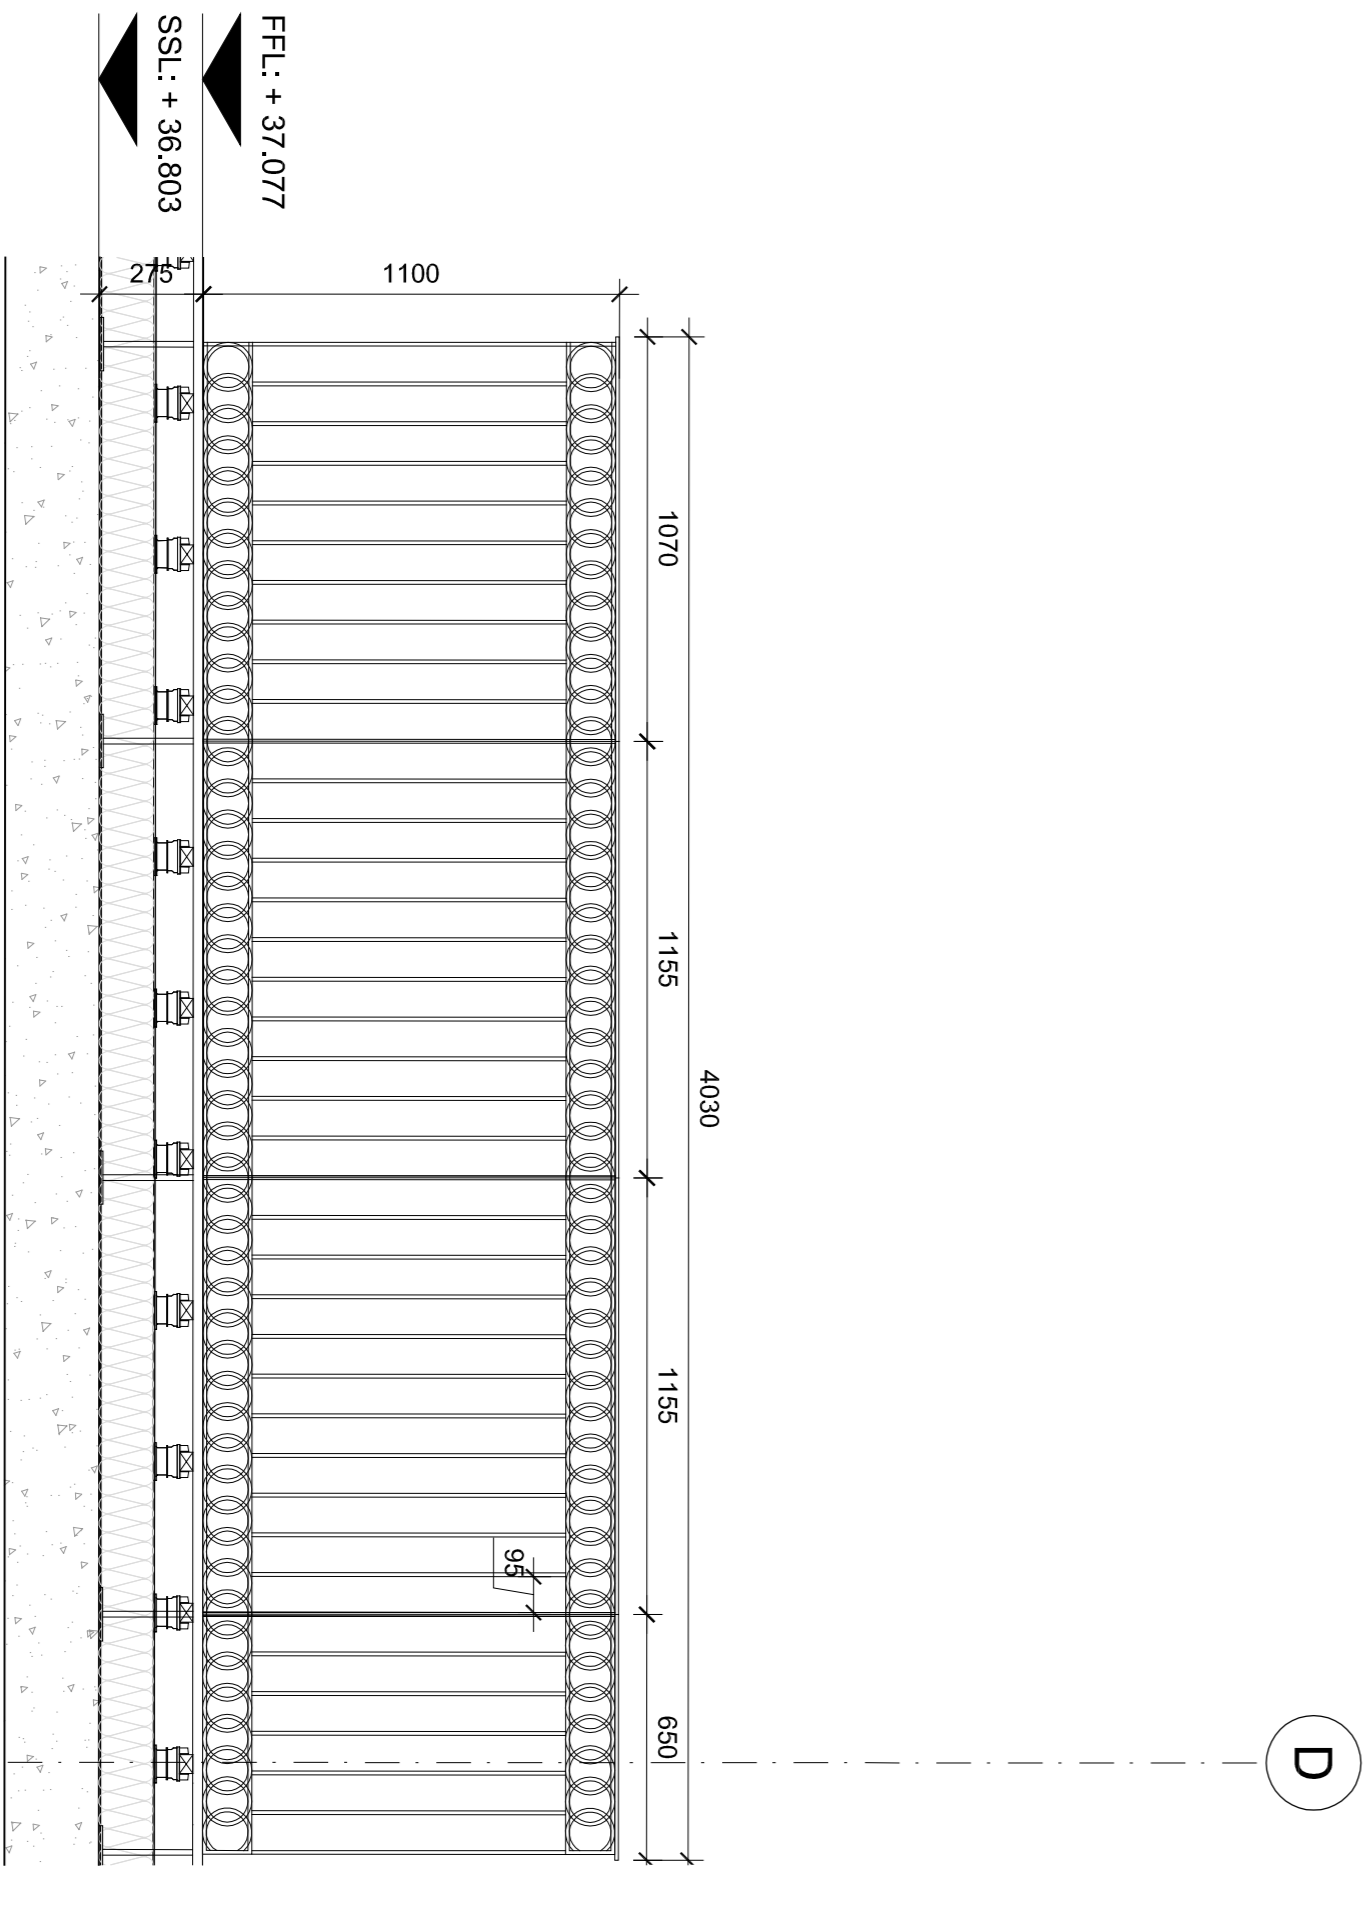

03 01 LEVEL 3 TERRACE 1 ELEVATION
SCALE 1:20

CDM RISKS & HAZARDS			
Specific risk assessments relating to this drawing are:			
106	207	209	210
Read in conjunction with the Project Risk Assessment Schedule.			

Veretec

- Revised By: Approved
- D 19/12/2014 - AMENDED RAILINGS AND TERRACE 006
 - C 02/12/2014 - BALUSTRADE CHANGED FOLLOWING 006
 - B 03/09/2014 - AMENDED RAILING PROFILE 003
 - A 13/02/2014 - DECKING 003

IMPORTANT NOTE
All dimensions and conditions are to be checked on site by the contractor prior to checking that there is no conflict between the dimensions and drawn dimensions.
In the event of any detail or dimensional conflict between Veretec Limited drawings, the matter must be referred back to Veretec Limited for clarification.

Veretec Limited
36-40 York Way
London N1 6AB
Tel: +44 (0)20 7963 9199
Fax: +44 (0)20 7963 3201
Email: london@veretec.co.uk
Web: www.veretec.co.uk

Client
KNIGHT HARWOOD
Project
73 CHARLOTTE STREET

Title
PROPOSED LEVEL 3 TERRACE
BALUSTRADE (SHEET 1)

Date	Drawn	Checked	Authorised
JUL 2014	OG	SF	KM
Scale 1:20@A1			
Issue status			

EDT REVIEW

Drawing number: 21164-09-AR-24-301 Rev: D
Client Drawing number: 24-301