




Scurr Architects  
 85 Southden Road  
 Harpenden  
 Hertfordshire  
 AL5 1PR  
 T: 01582 793999  
 email: scurr@scurr.co.uk  
 www.scurr.co.uk



**Notes:**  
 All drawings to be read in conjunction with all other drawings as noted on issue sheet.


Drawing based on Glanville survey drawing MD8140572/200 dated May 2014. Survey drawing to be used for site setting out and check measurements.

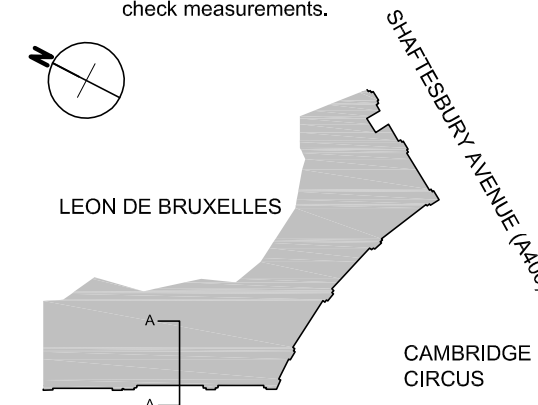

CHARING CROSS ROAD (A400)

# KEY PLAN

1:500

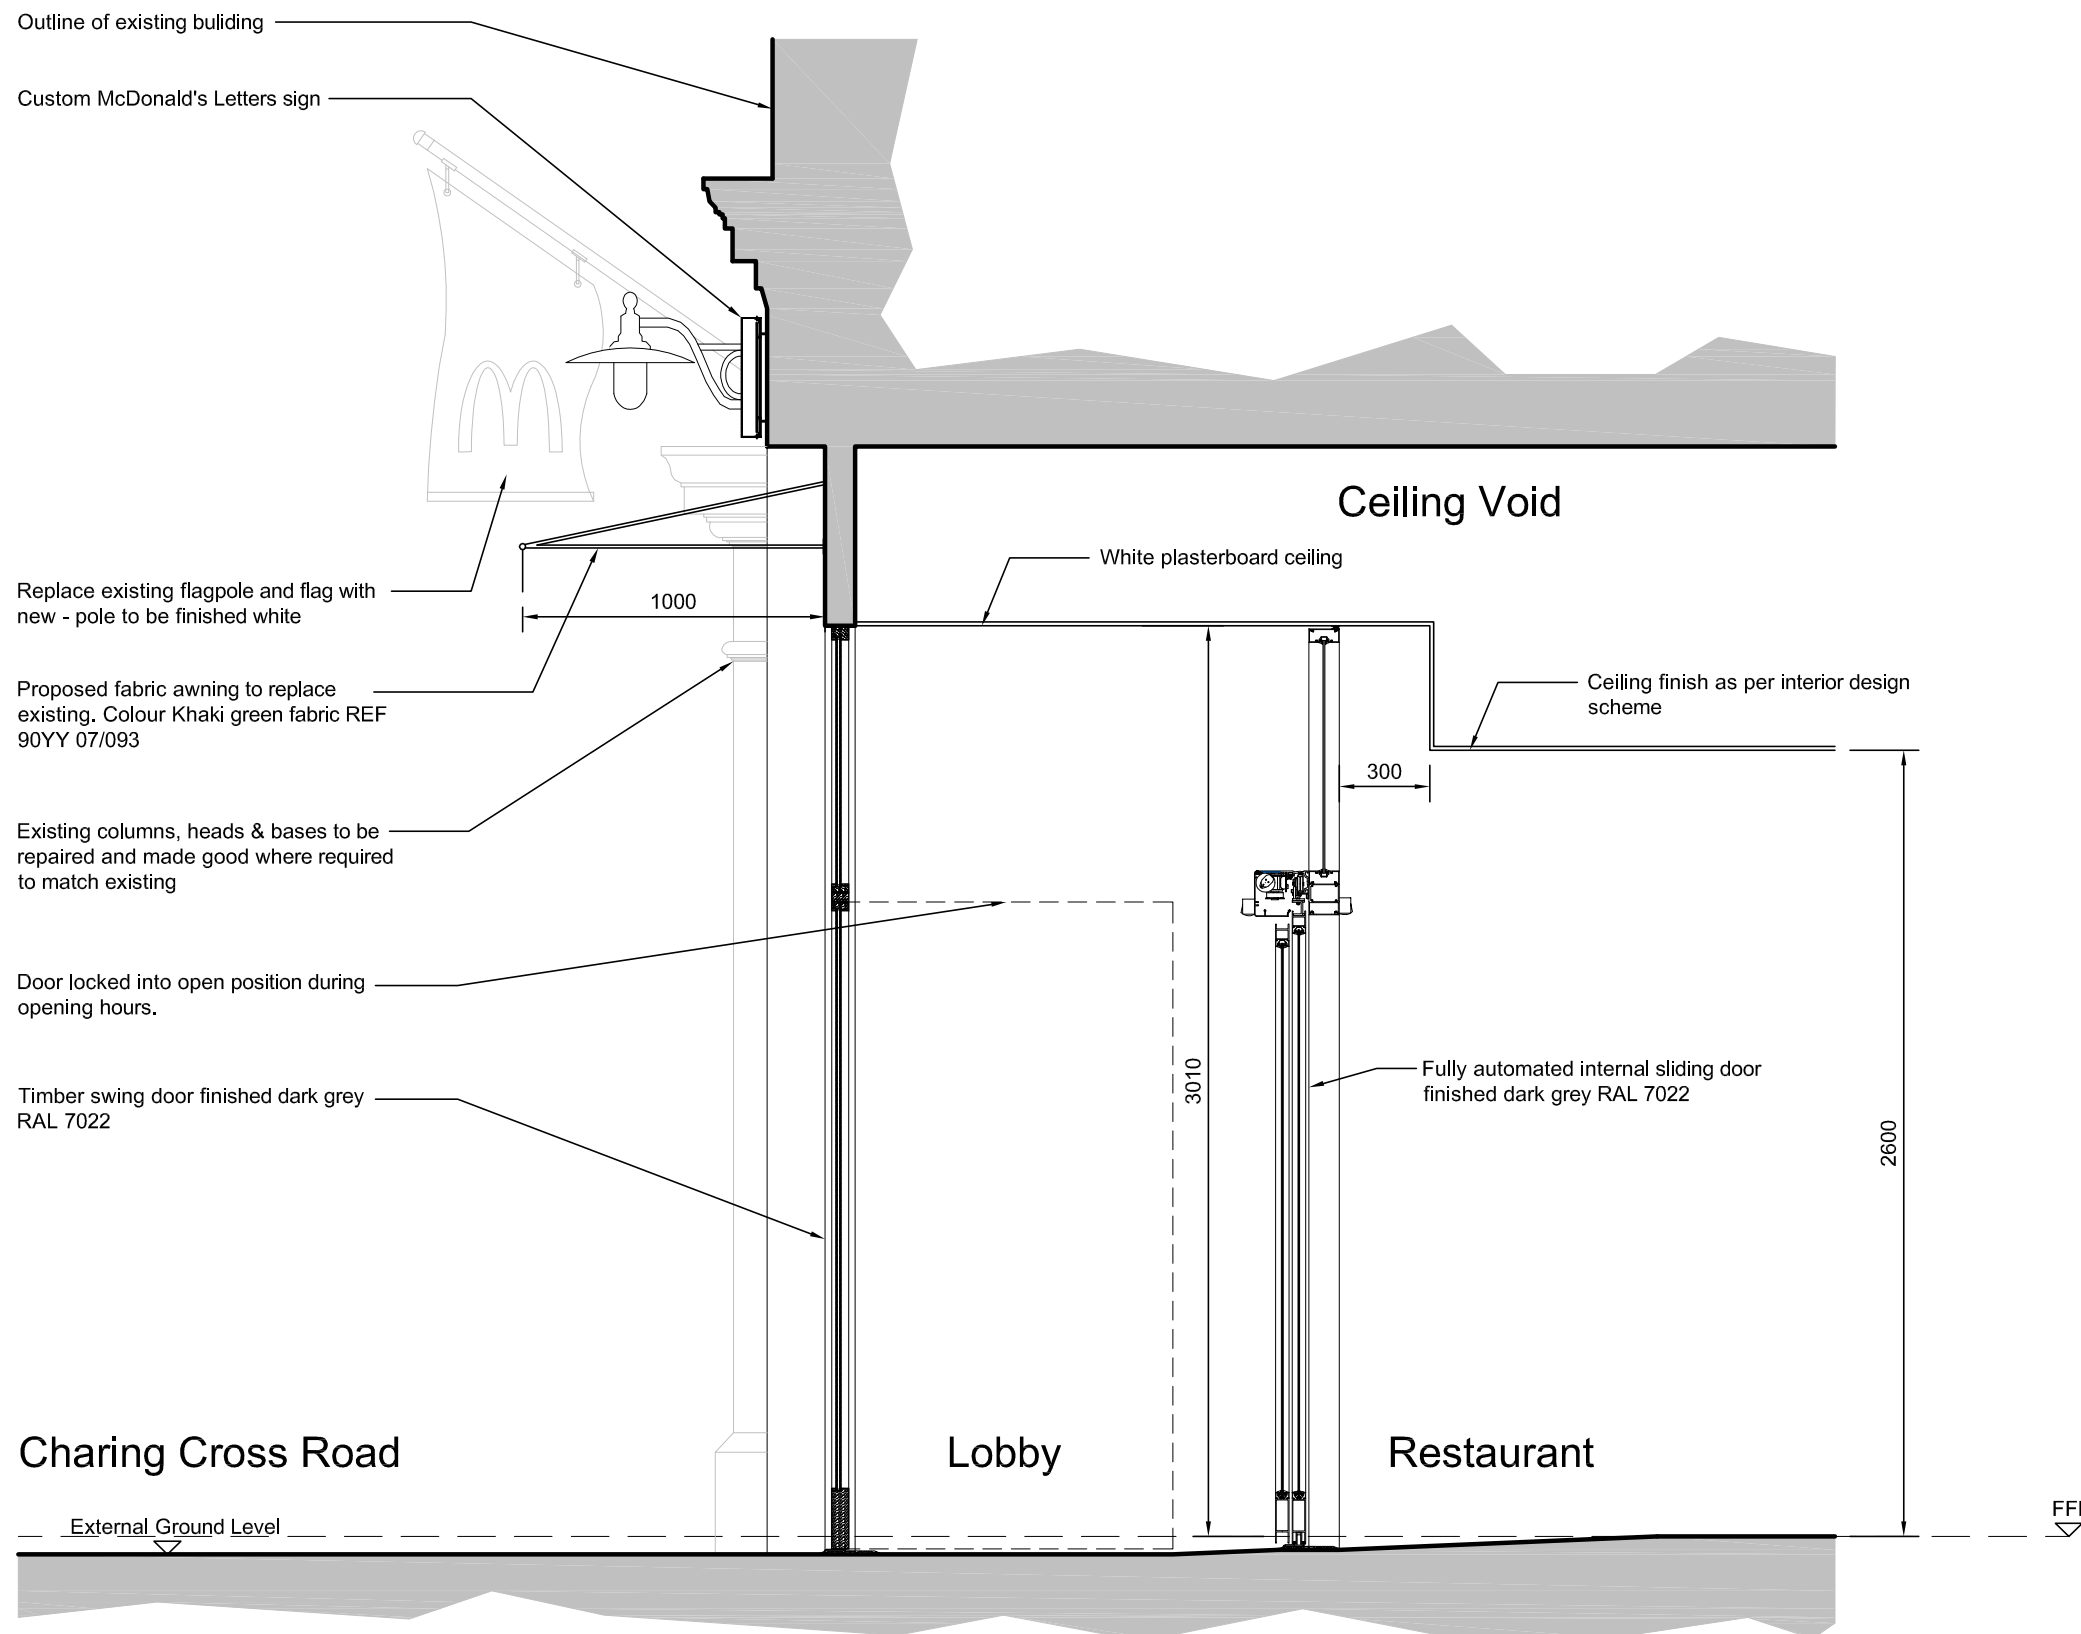

## SECTION A-A



REV.	DATE	DRAWING REVISIONS	BY	CHECKED
B	22.01.15	External doors updated.	NCC	-
A	20.01.15	PLANNING ISSUE	NCC	-

**GENERAL NOTES:**  
 All works are to be undertaken in accordance with the Building Regulations and the latest British Standards.  
 All proprietary materials and products are to be used strictly in accordance with the manufacturer's recommendations.  
 All dimensions to be checked on site prior to construction.  
 All risks assessed to comply with the designer's responsibility under the Construction (Design Management) Regulations 2007.

PROPOSED DEVELOPMENT AT	STORE No :-
Leon de Bruxelles	8253
Cambridge Circus, LONDON	

ON BEHALF OF :-  
 McDonald's Restaurants Ltd

DRAWING TITLE :-  
 Proposed  
 Charing Cross Road Entrance  
 Section

DRAWN BY NCC	CHECKED BY -	DRAWING No. 6743-PL-010	REV No. B
SCALE & SIZE 1:25@A3	DATE Jan 2015		



Scurr Architects  
 85 Southden Road  
 Harpenden  
 Hertfordshire  
 AL5 1PR  
 T: 01582 793999  
 email: scurr@scurr.co.uk  
 www.scurr.co.uk

