


120 GLOUCESTER AVENUE
 EXISTING SECTION AA

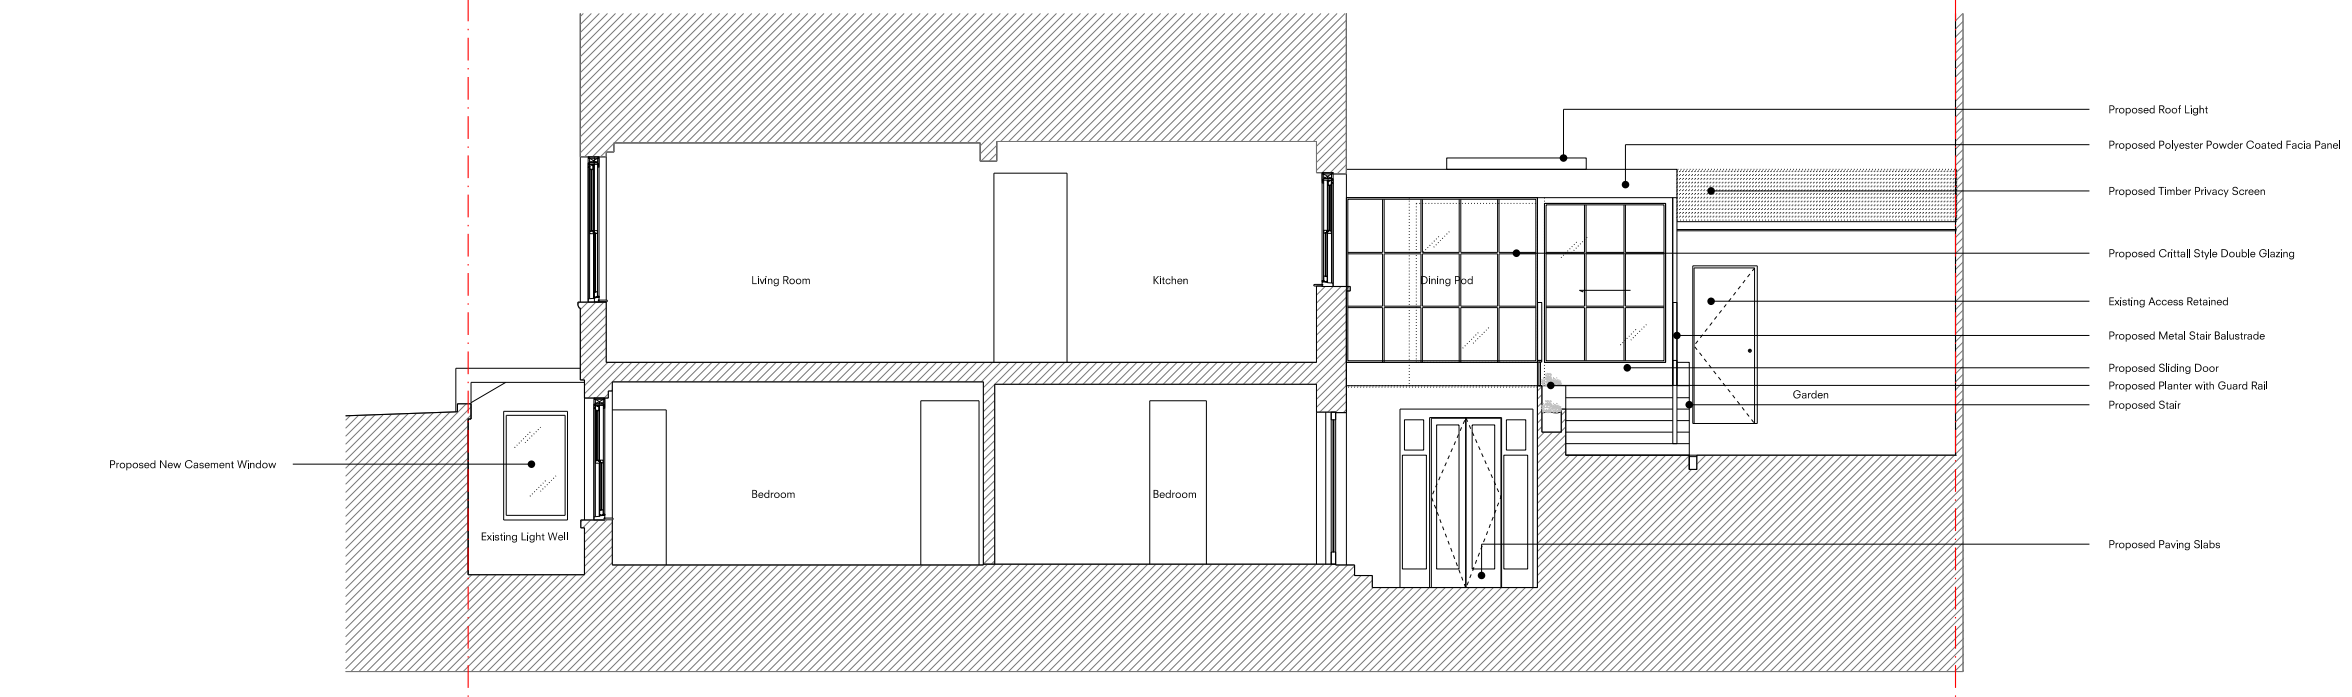


120 GLOUCESTER AVENUE
 PROPOSED SECTION AA

KEY

	Existing structure
	Proposed structure
	Fabric to be demolished

PLANNING

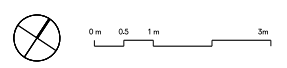

Rev	Date	Description
Project		
120 Gloucester Ave		
Project No		
14013		
Client		
Louise & Seb		
Date		
16.01.15		
Scale		
1:50 @ A1		
Drawing Title:		
Existing & Proposed Section AA		
Drawing No.		Rev.
14013_300		
Drawn	Approved	Signed
NL	BC	