


EXISTING SECTION BB : 1:100



PROPOSED SECTION BB : 1:100

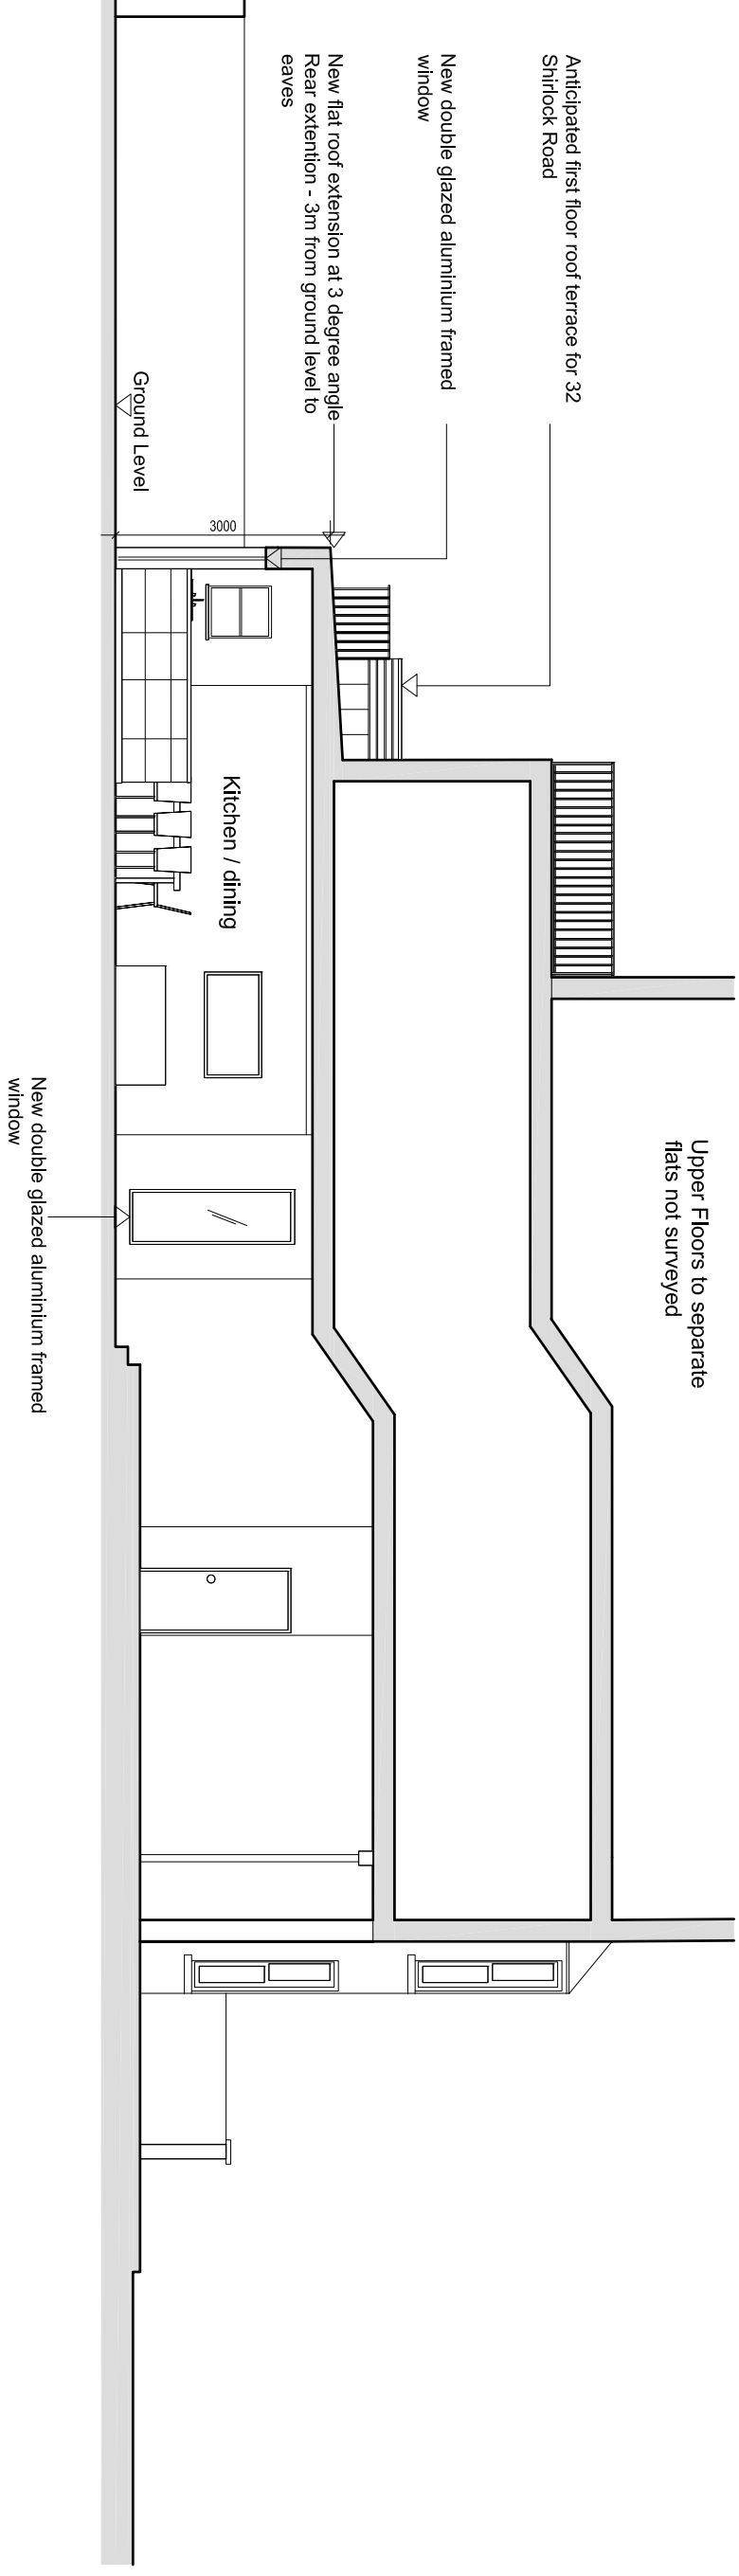

CLIENT	REVISIONS	DATE	STATUS	SCALE	PROJECT	DRAWING NAME	DRAWING NUMBER
Hannah O'Shaughnessy	...	23 01 15	Planning	1:100 @ A3	34 Shirlcock Road	Existing and Proposed Section BB	HYA14066 (P) 006

HIGGS YOUNG
ARCHITECTS

HIGGS YOUNG ARCHITECTS LTD
54 BOSTON PLACE
LONDON NW1 6ER
Tel: 0044 (0)20 7724 9395
E-mail: info@higgsyoung.com

DO NOT SCALE FROM DRAWING. ALL DIMENSIONS, LEVELS, COORDINATES, SETTING OUT, TO BE CHECKED ON SITE AND ANY DISCREPANCY REPORTED IMMEDIATELY TO THE ARCHITECT AND PROJECT MANAGER.