




SECTION 5th FLOOR 1:10 @A1

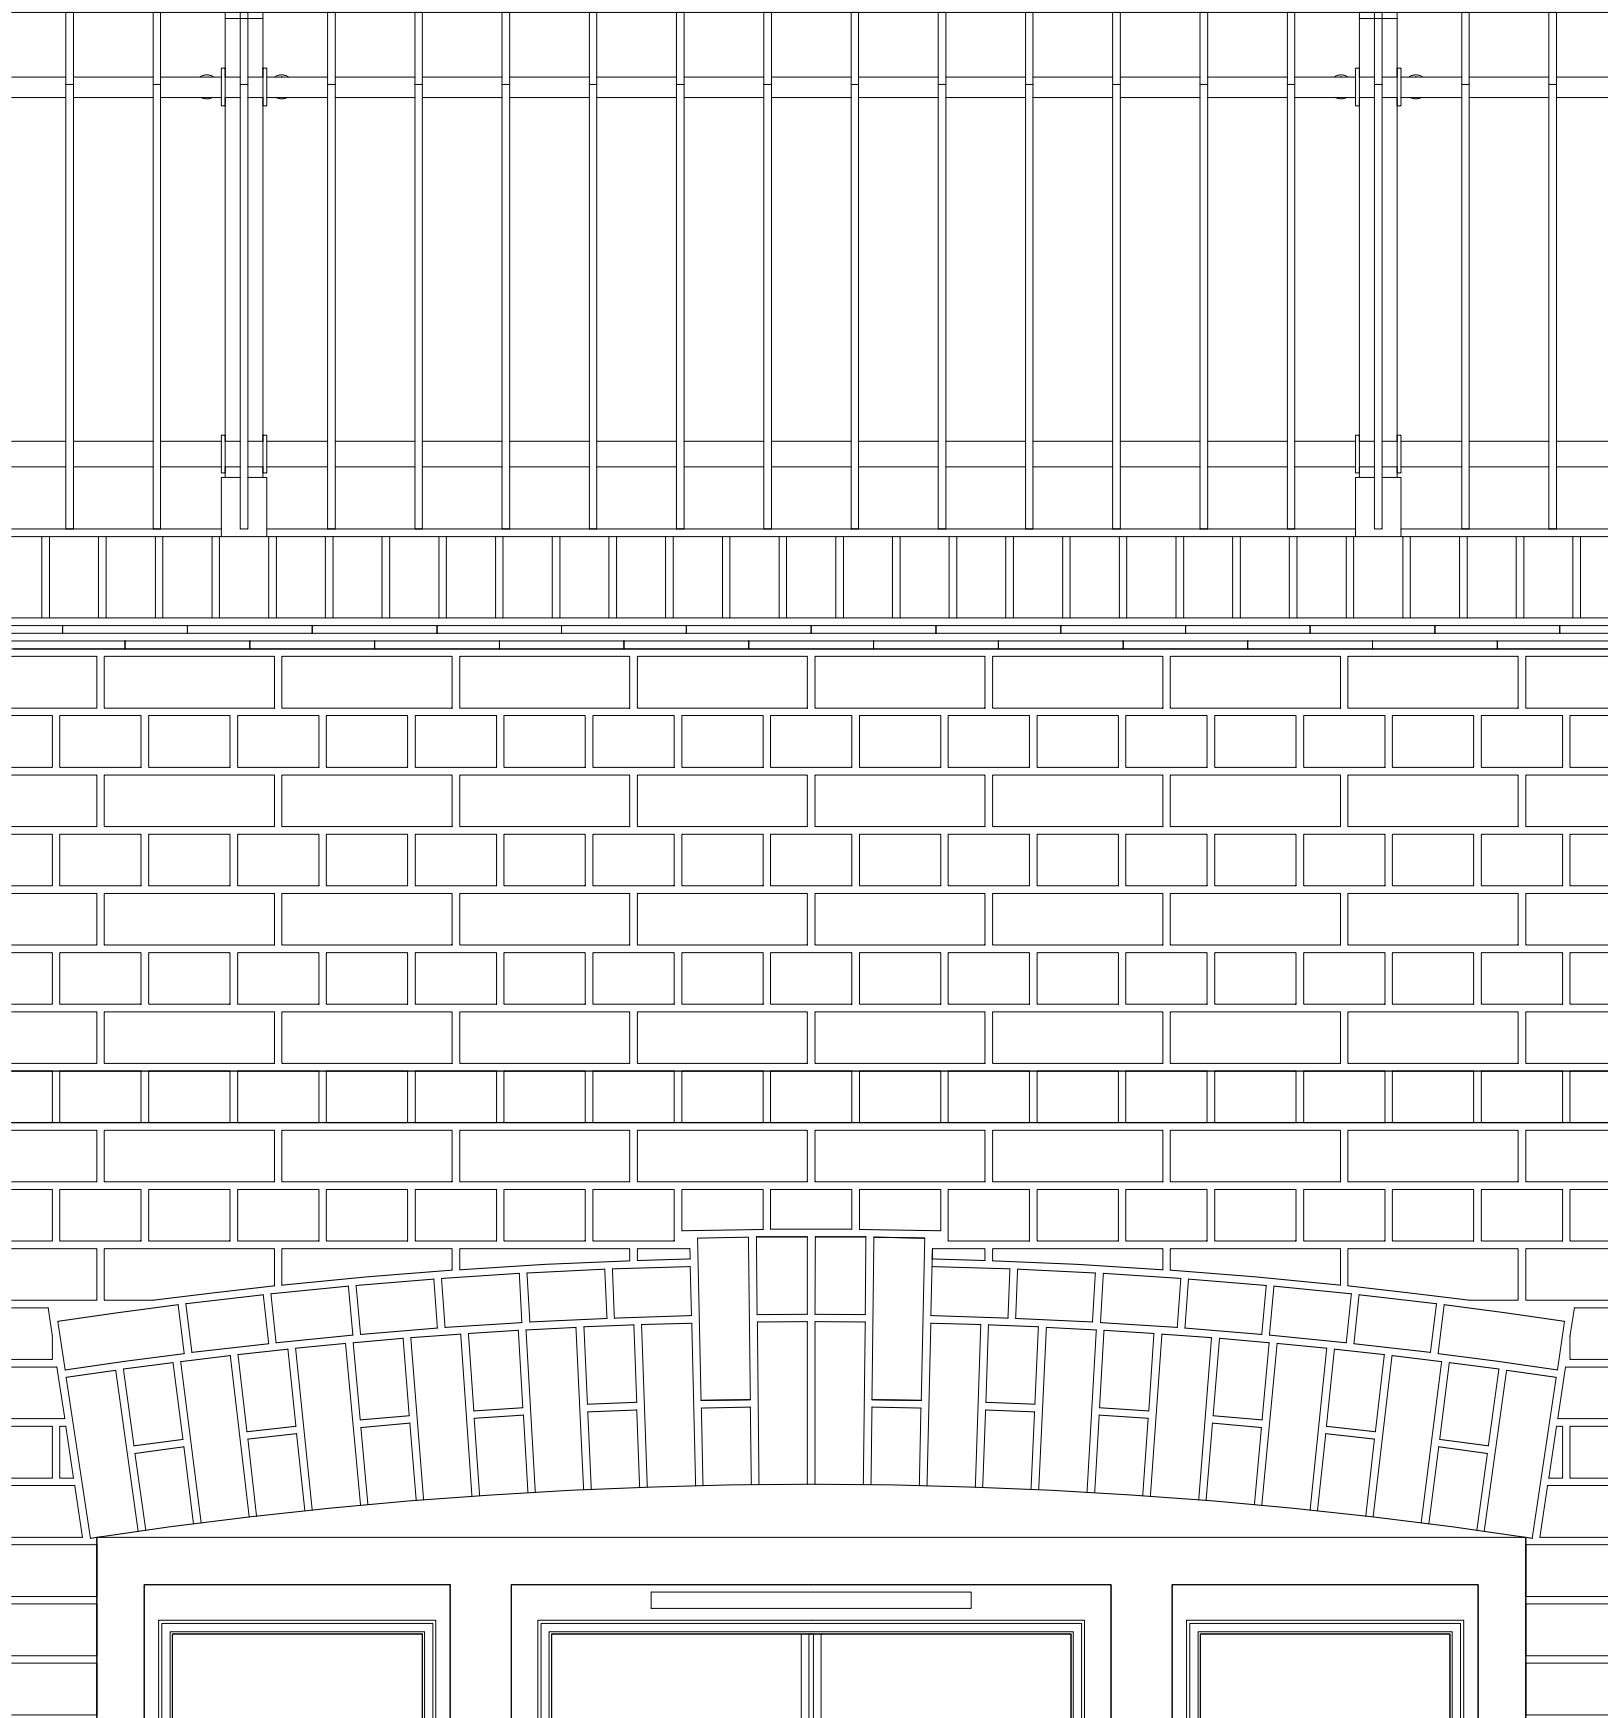


ELEVATION 5th FLOOR 1:10 @A1

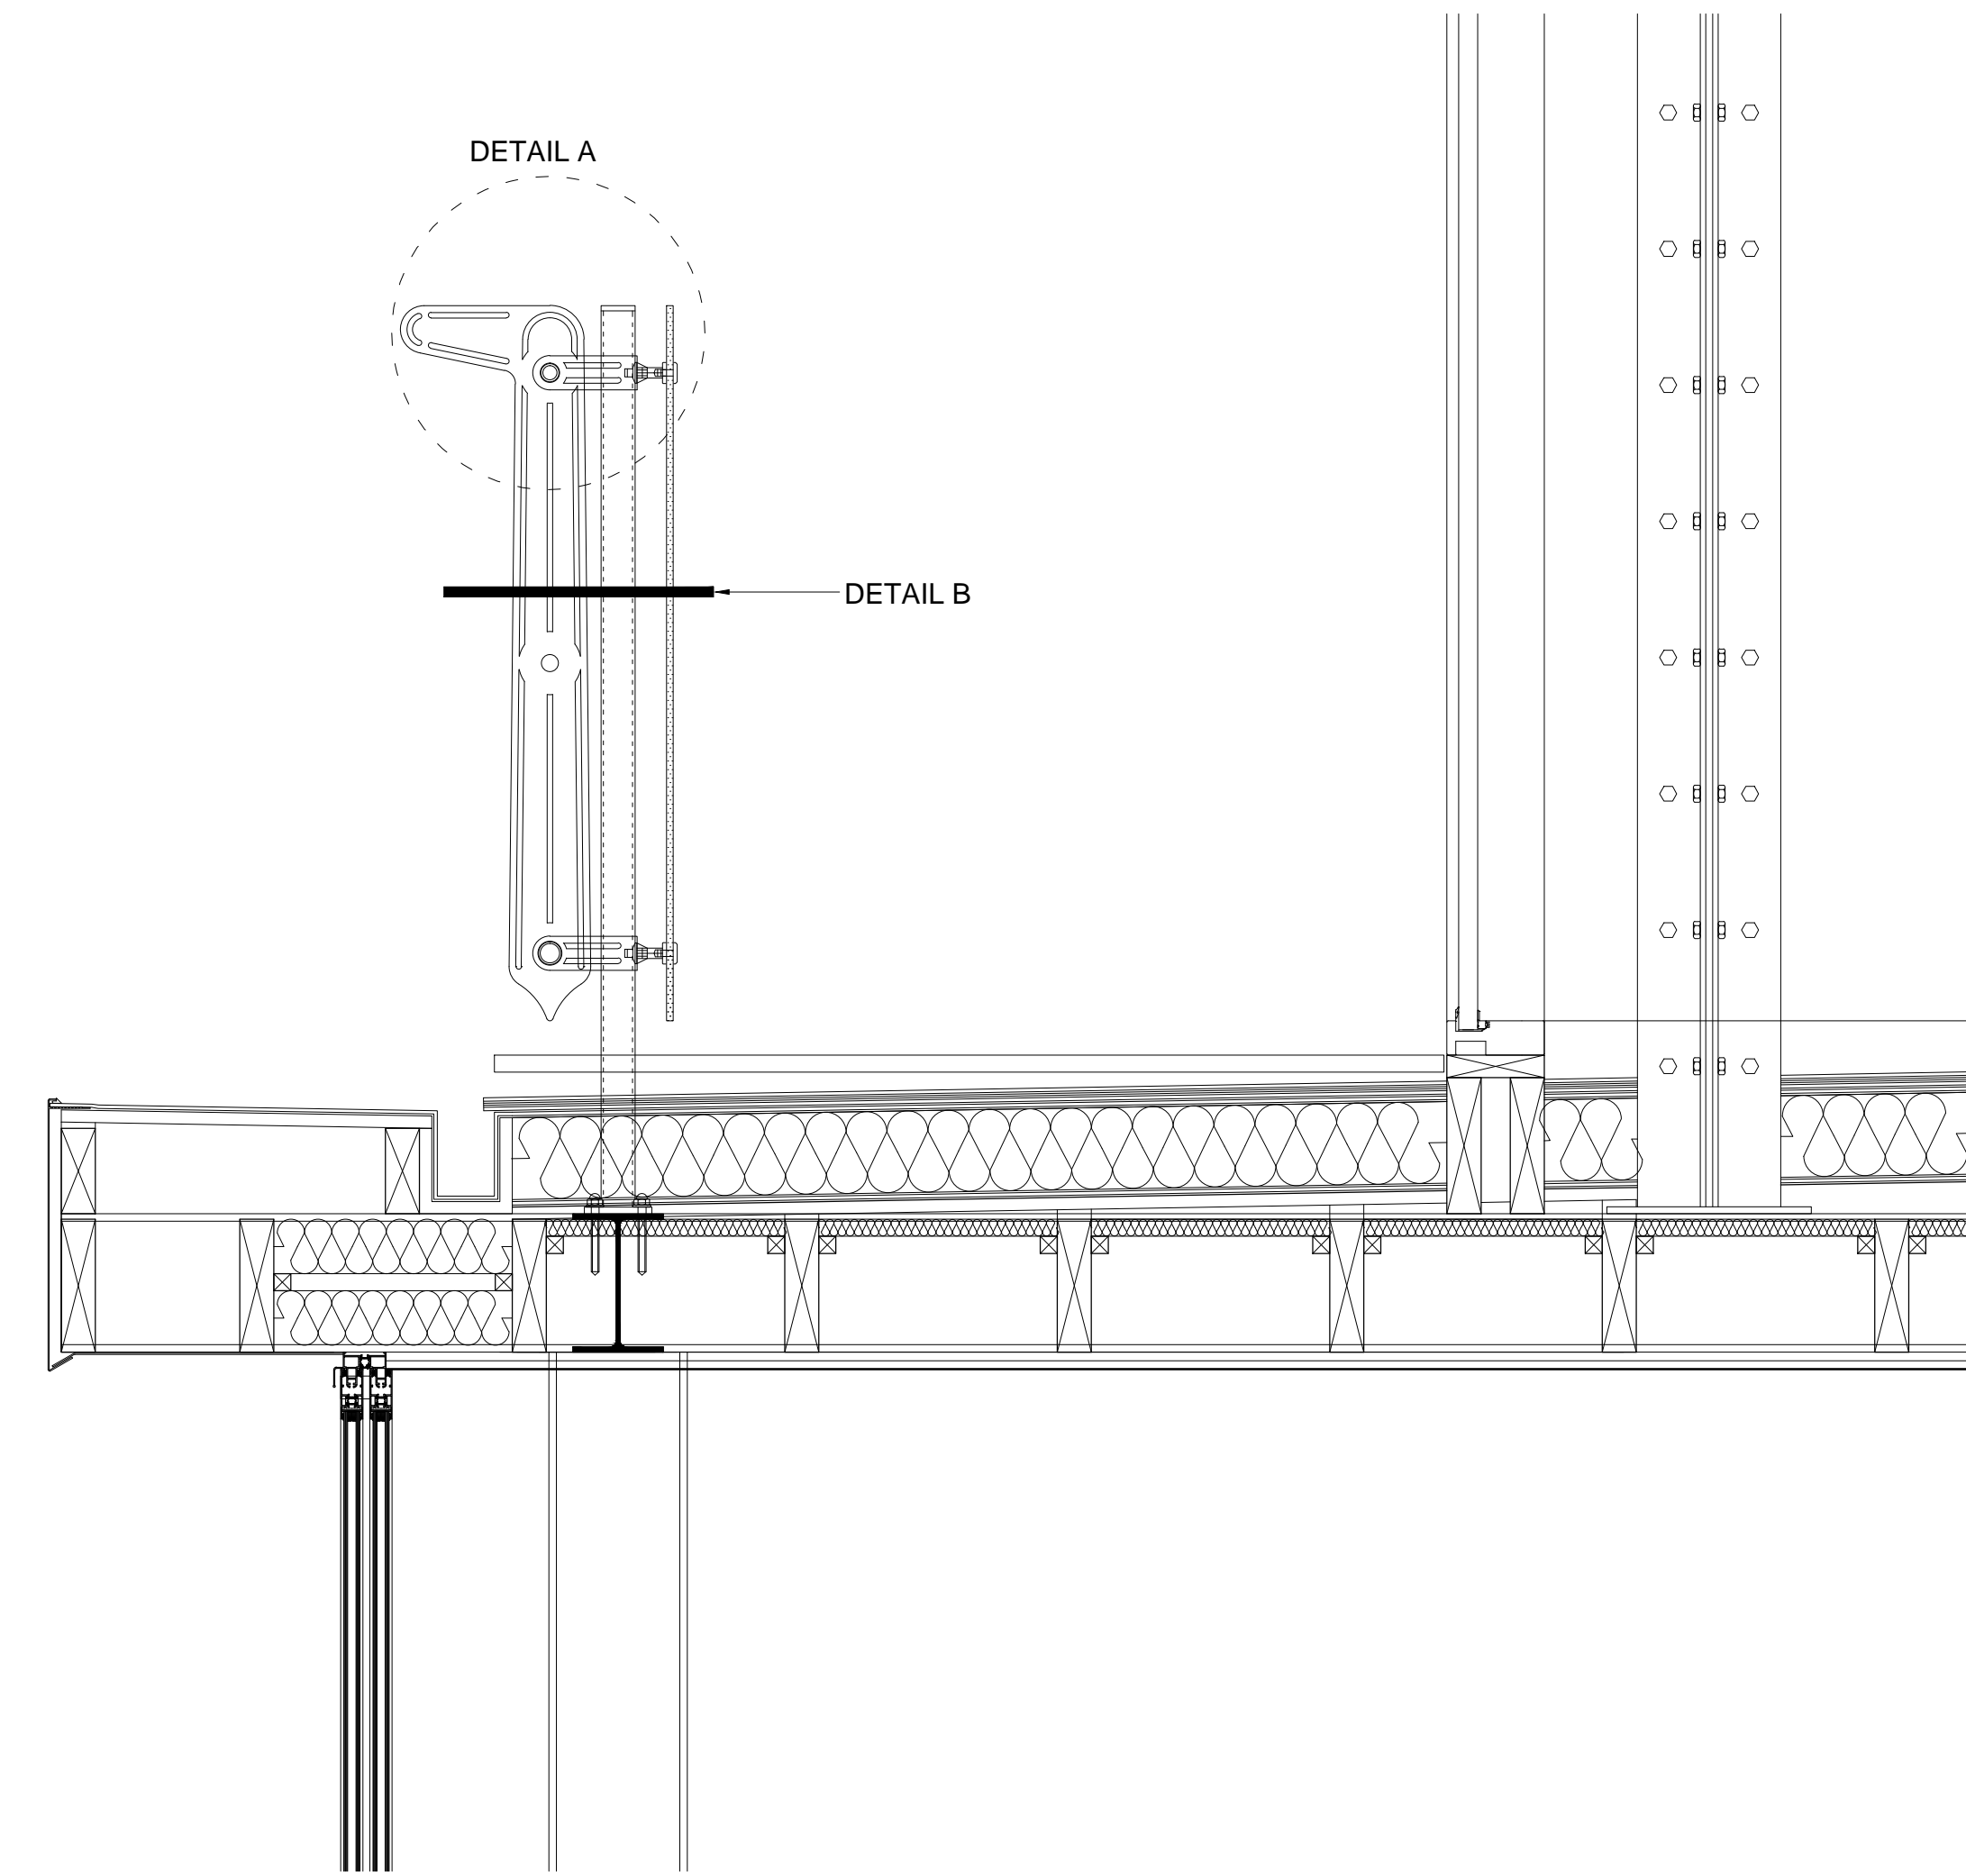




SECTION 6th FLOOR 1:10 @A1

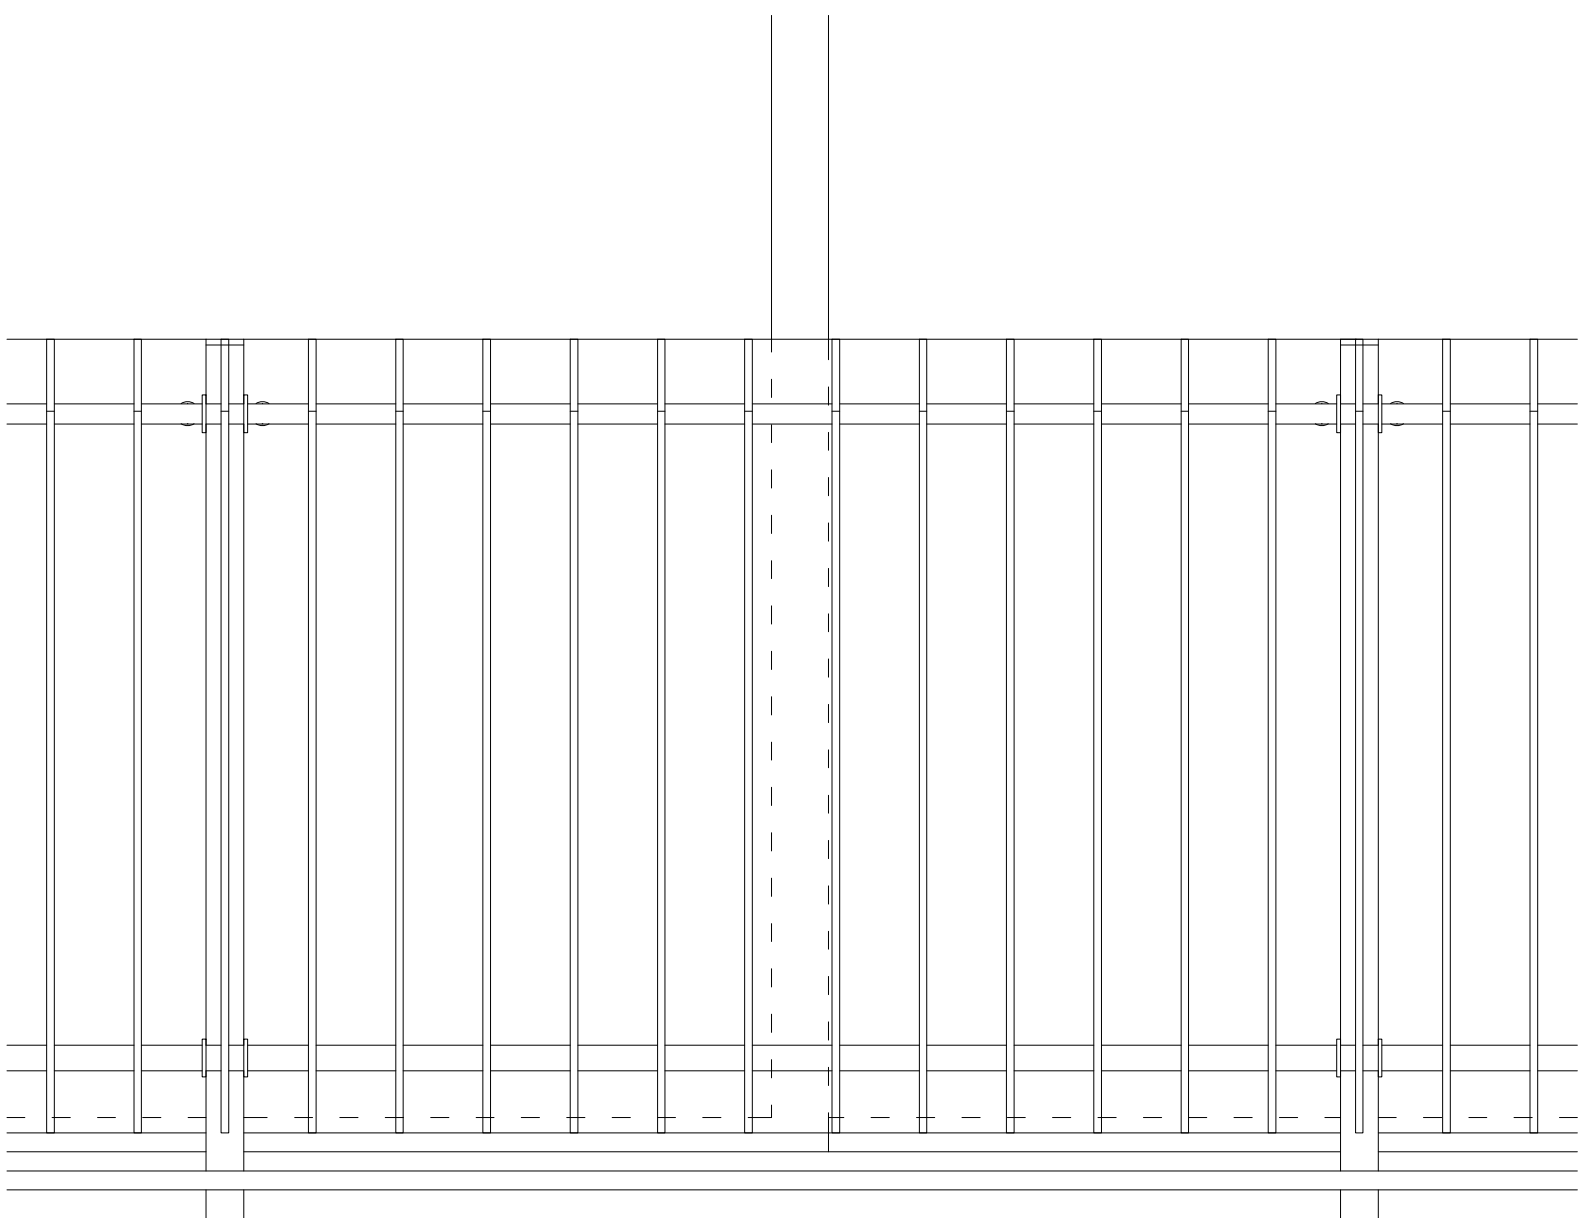

ELEVATION 6th FLOOR 1:10 @A1

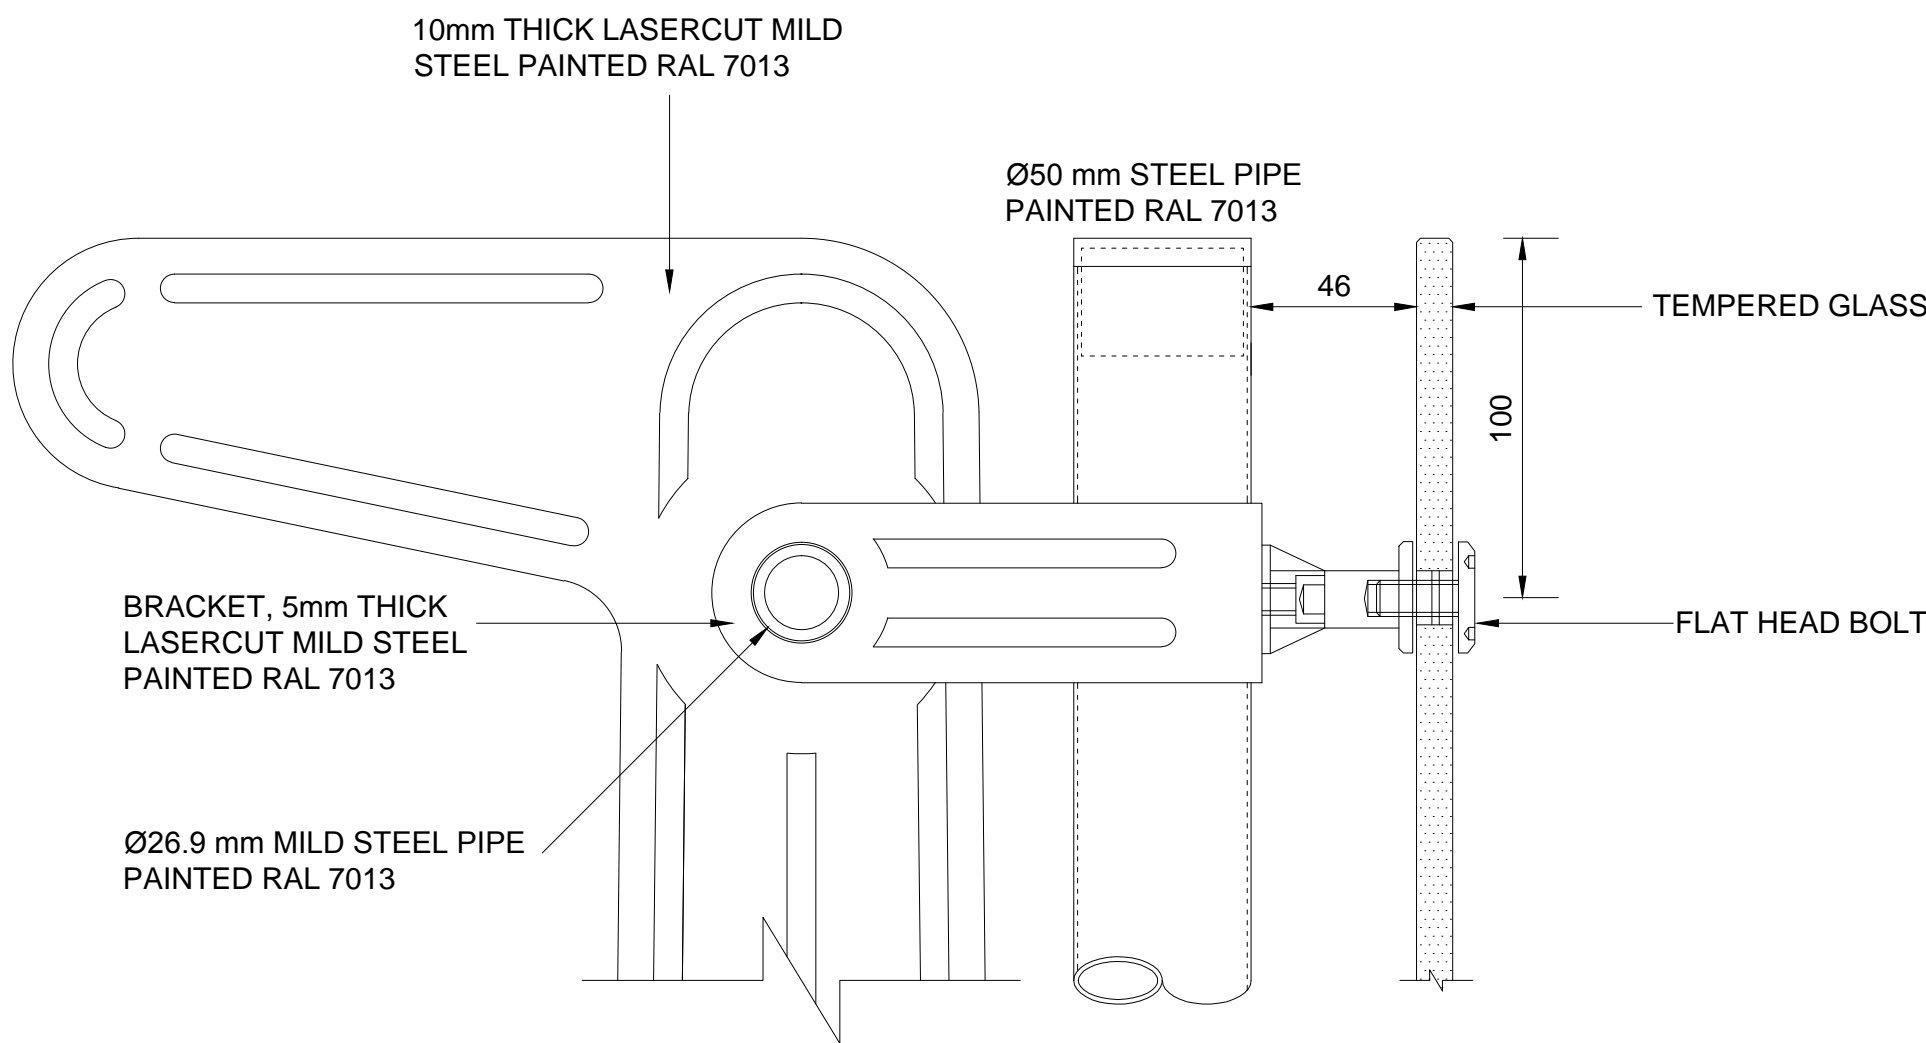

DETAIL A 1:2 @A1

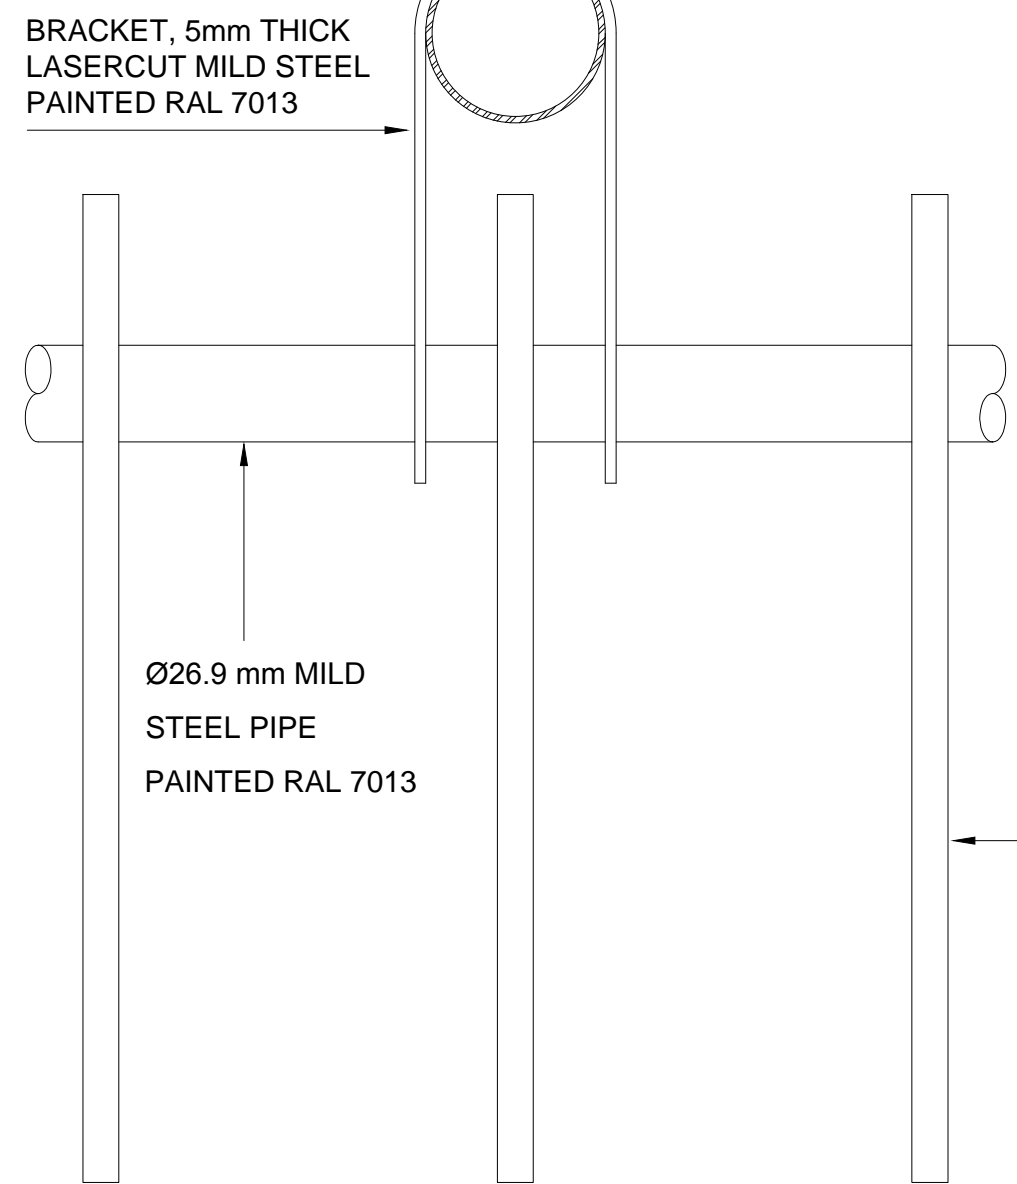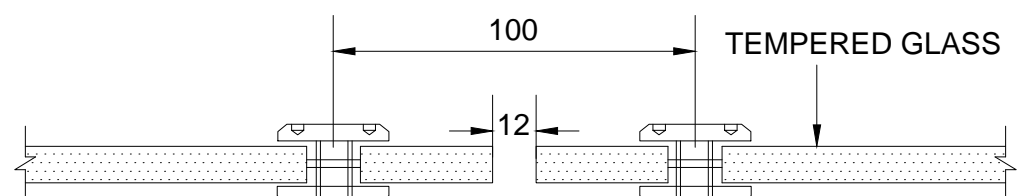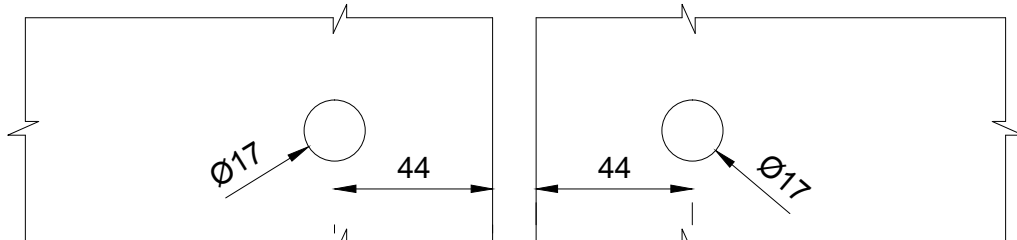

DETAIL B 1:2 @A1


REVISIONS

Rev. Date By

PLANNING APPLICATION

ALL DIMENSIONS TO BE CHECKED ON SITE
WORK TO FIGURED DIMENSIONS ONLY
REPORT DISCREPANCIES TO THE ARCHITECT
AT ONCE BEFORE PROCEEDING

Contemporary Design Solutions

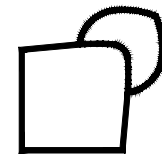

46 Great Marlborough Street
London
W1F 7JW
Telephone: 020 7484 9000 Fax: 020 7484 4944

Client

RISETALL LTD

Project Title

Additional Metal Railings on Sixth and Seventh Floors
Balconies on North Side Extended up to Seventh Floor
Plus Front Metal Gates & Railing Details.
10A Belmont Street, LONDON NW1

Drawing Title

Proposed Sixth and Seventh
Floors Balustrade and Railings Details

Scale 1: AS SHOWN Date January 2015

Drawn LV Checked DL

Drawing No. Rev.

141020-A_A(GA)500

CAD plot date: 20 Jan 2015 - 03:06pm