



REVISIONS


Rev.	Date	By

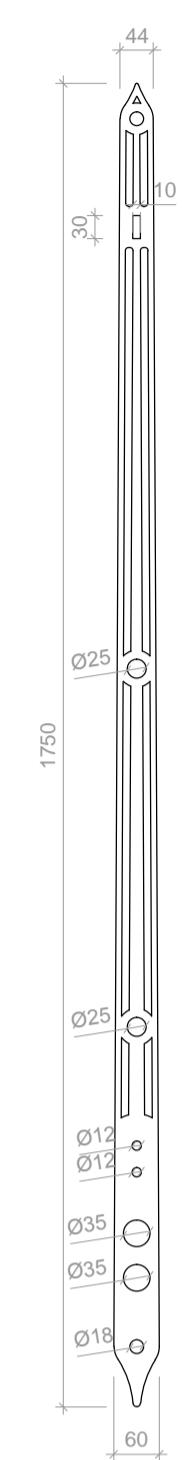


ITEM A: q.ty 56  
10mm MS

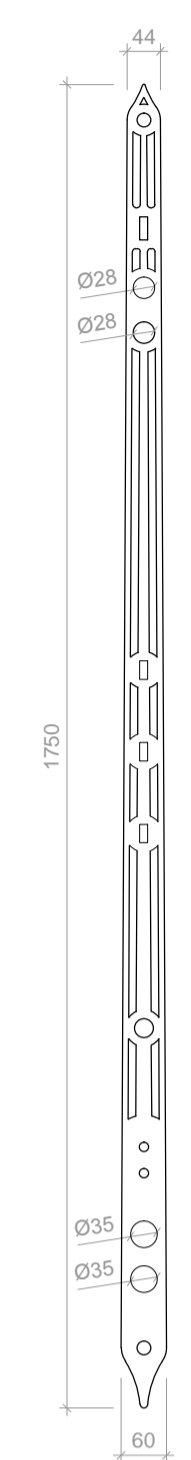


ITEM B: q.ty 6  
10mm MS

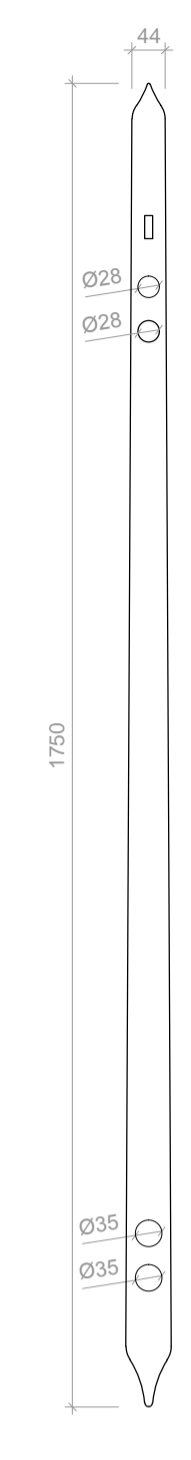


ITEM C: q.ty 14  
10mm MS

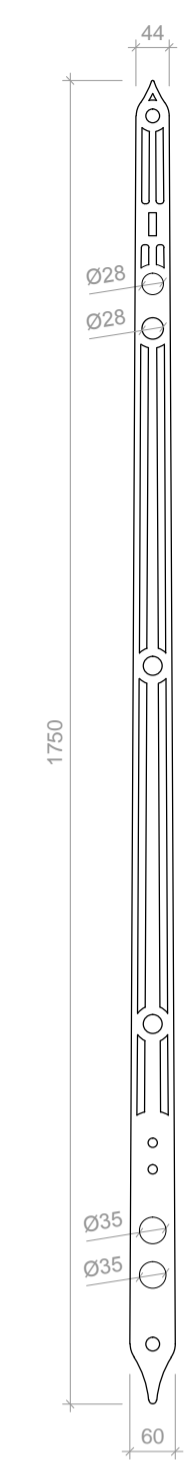


ITEM D: q.ty 33  
10mm MS

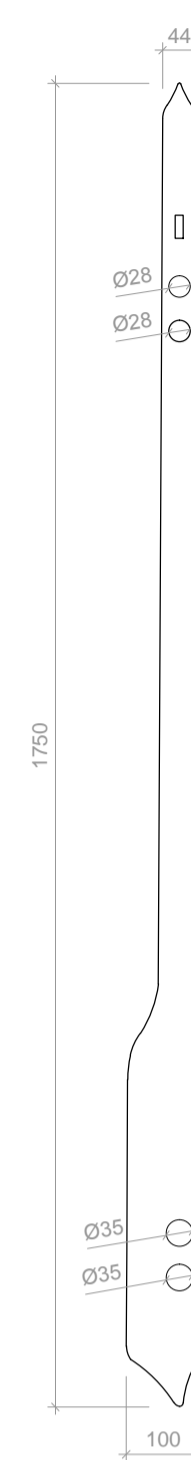


ITEM E: q.ty 2  
10mm MS

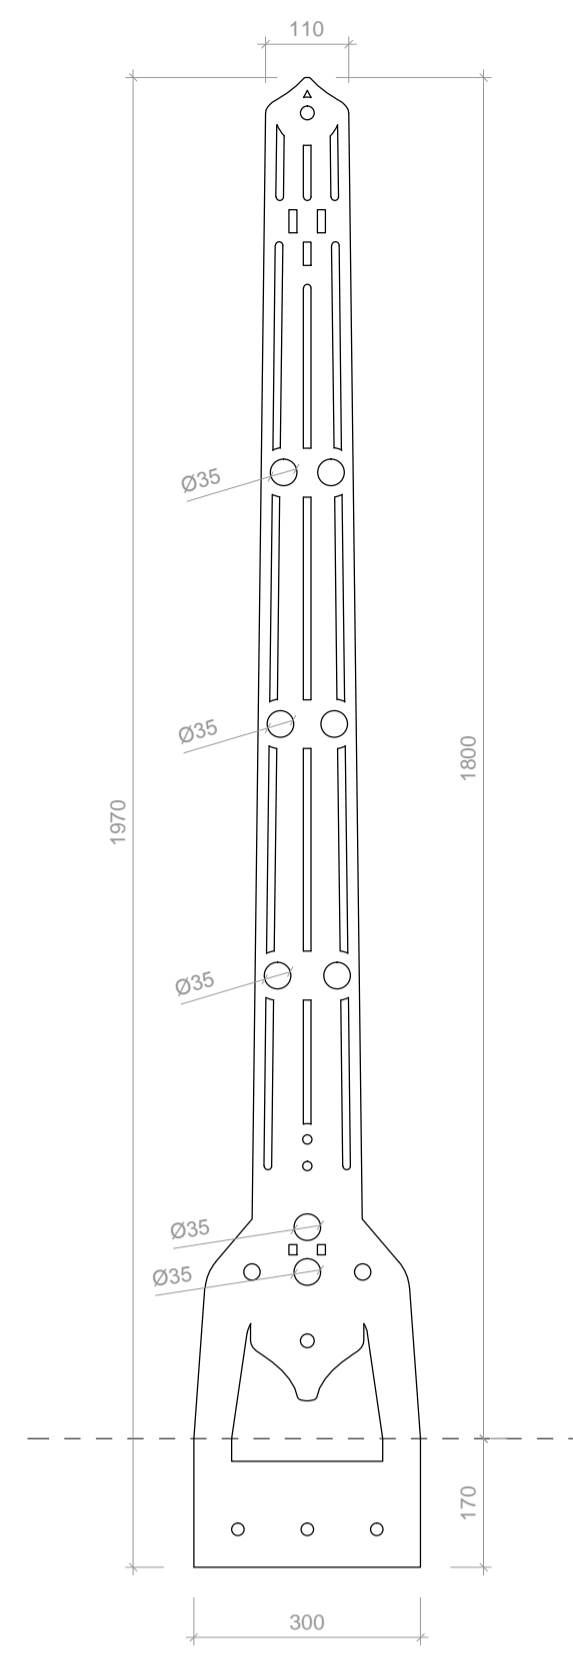


ITEM F: q.ty 8  
10mm MS

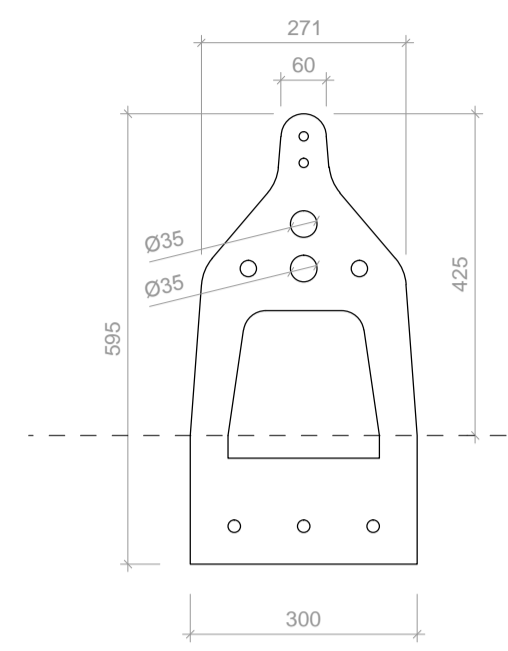


ITEM G: q.ty 22  
8mm MS

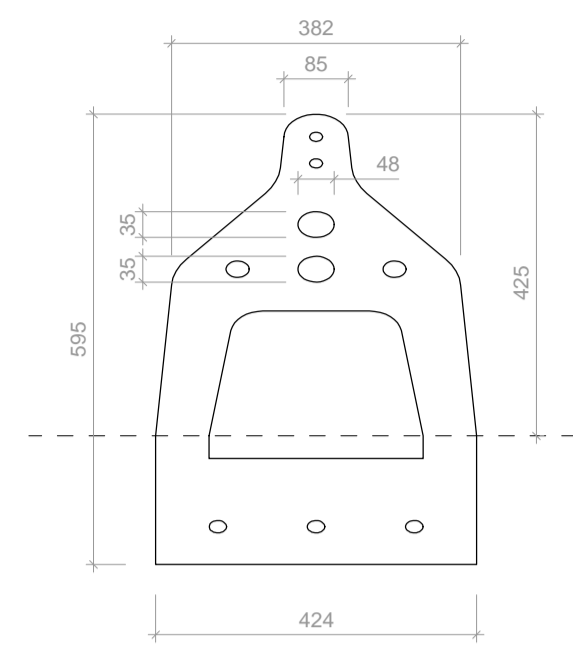


ITEM H: q.ty 4  
8mm MS

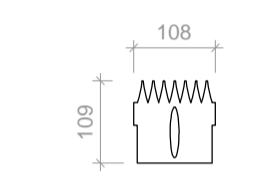


ITEM I: q.ty 83  
10mm MS

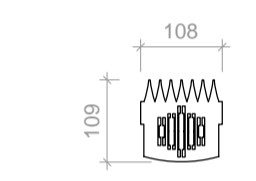

ITEM J: q.ty 11  
10mm MS

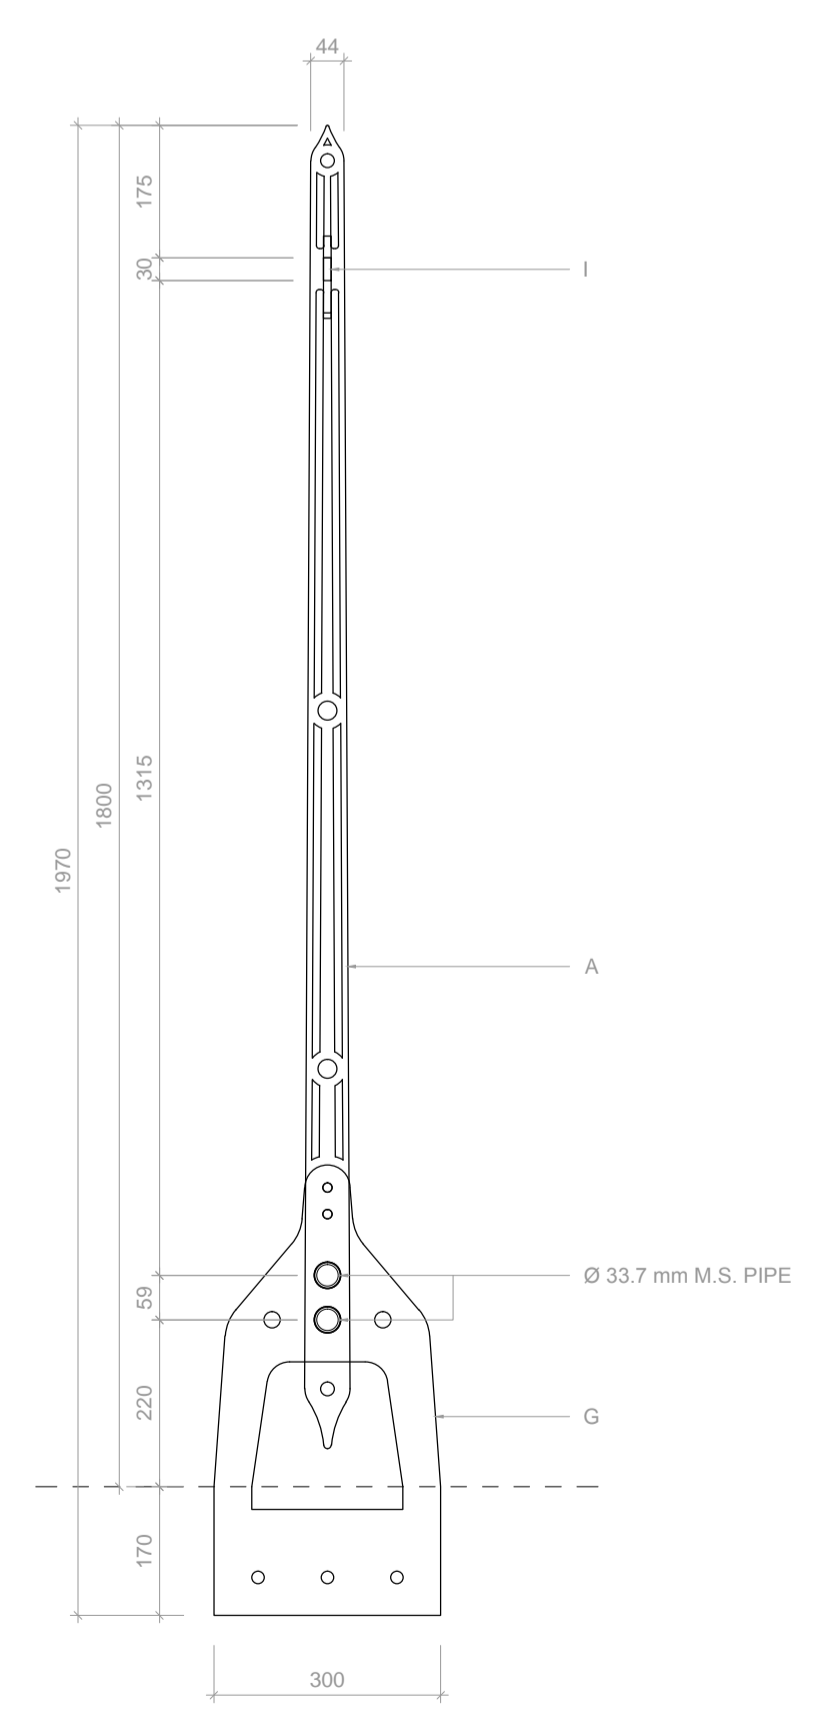

DETAIL SECTION AA

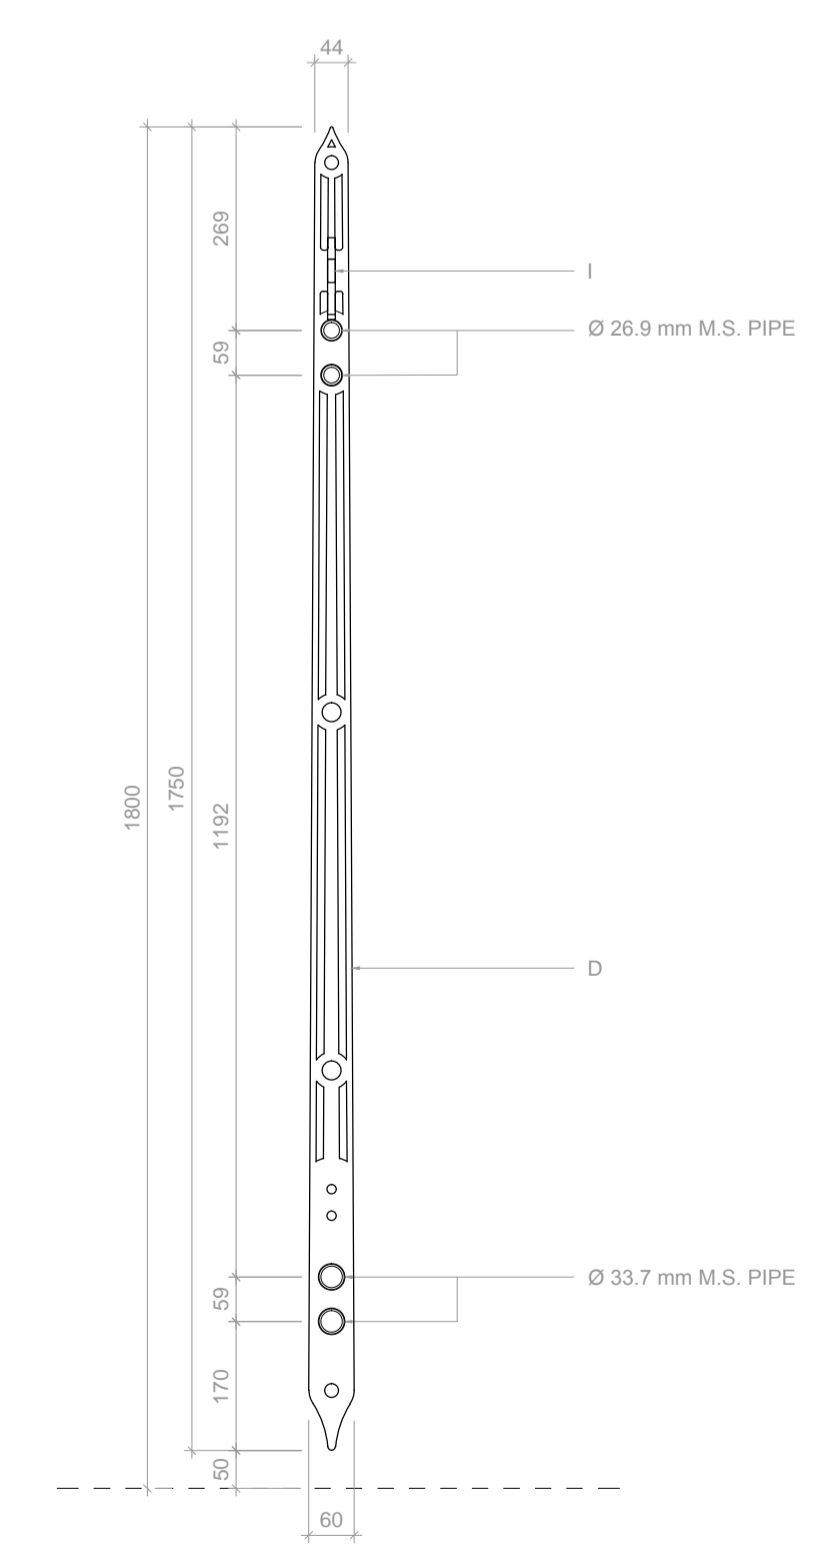

DETAIL SECTION BB

PLANNING APPLICATION

ALL DIMENSIONS TO BE CHECKED ON SITE  
WORK TO FIGURED DIMENSIONS ONLY  
REPORT DISCREPANCIES TO THE ARCHITECT  
AT ONCE BEFORE PROCEEDING

Contemporary Design Solutions

46 Great Marlborough Street  
London  
W1F 7JW  
Telephone: 020 7494 9000 Fax: 020 7494 4944

Client  
**RISSETALL LTD**

Project Title  
Additional Metal Railings on Sixth and Seventh Floors  
Balconies on North Side Extended up to Seventh Floor  
Plus Front Metal Gates & Railing Details.  
10A Belmont Street, LONDON NW1

Drawing Title  
**Proposed Front Metal Gates  
and Railing - Details**

Scale	1: 10@A1, 1:20@A3	Date	January 2015
Drawn	SP	Checked	DL
Drawing No.	141020-B_A(GA)500		

CAD plot date: 27 Jan 2015 - 10:15am

