


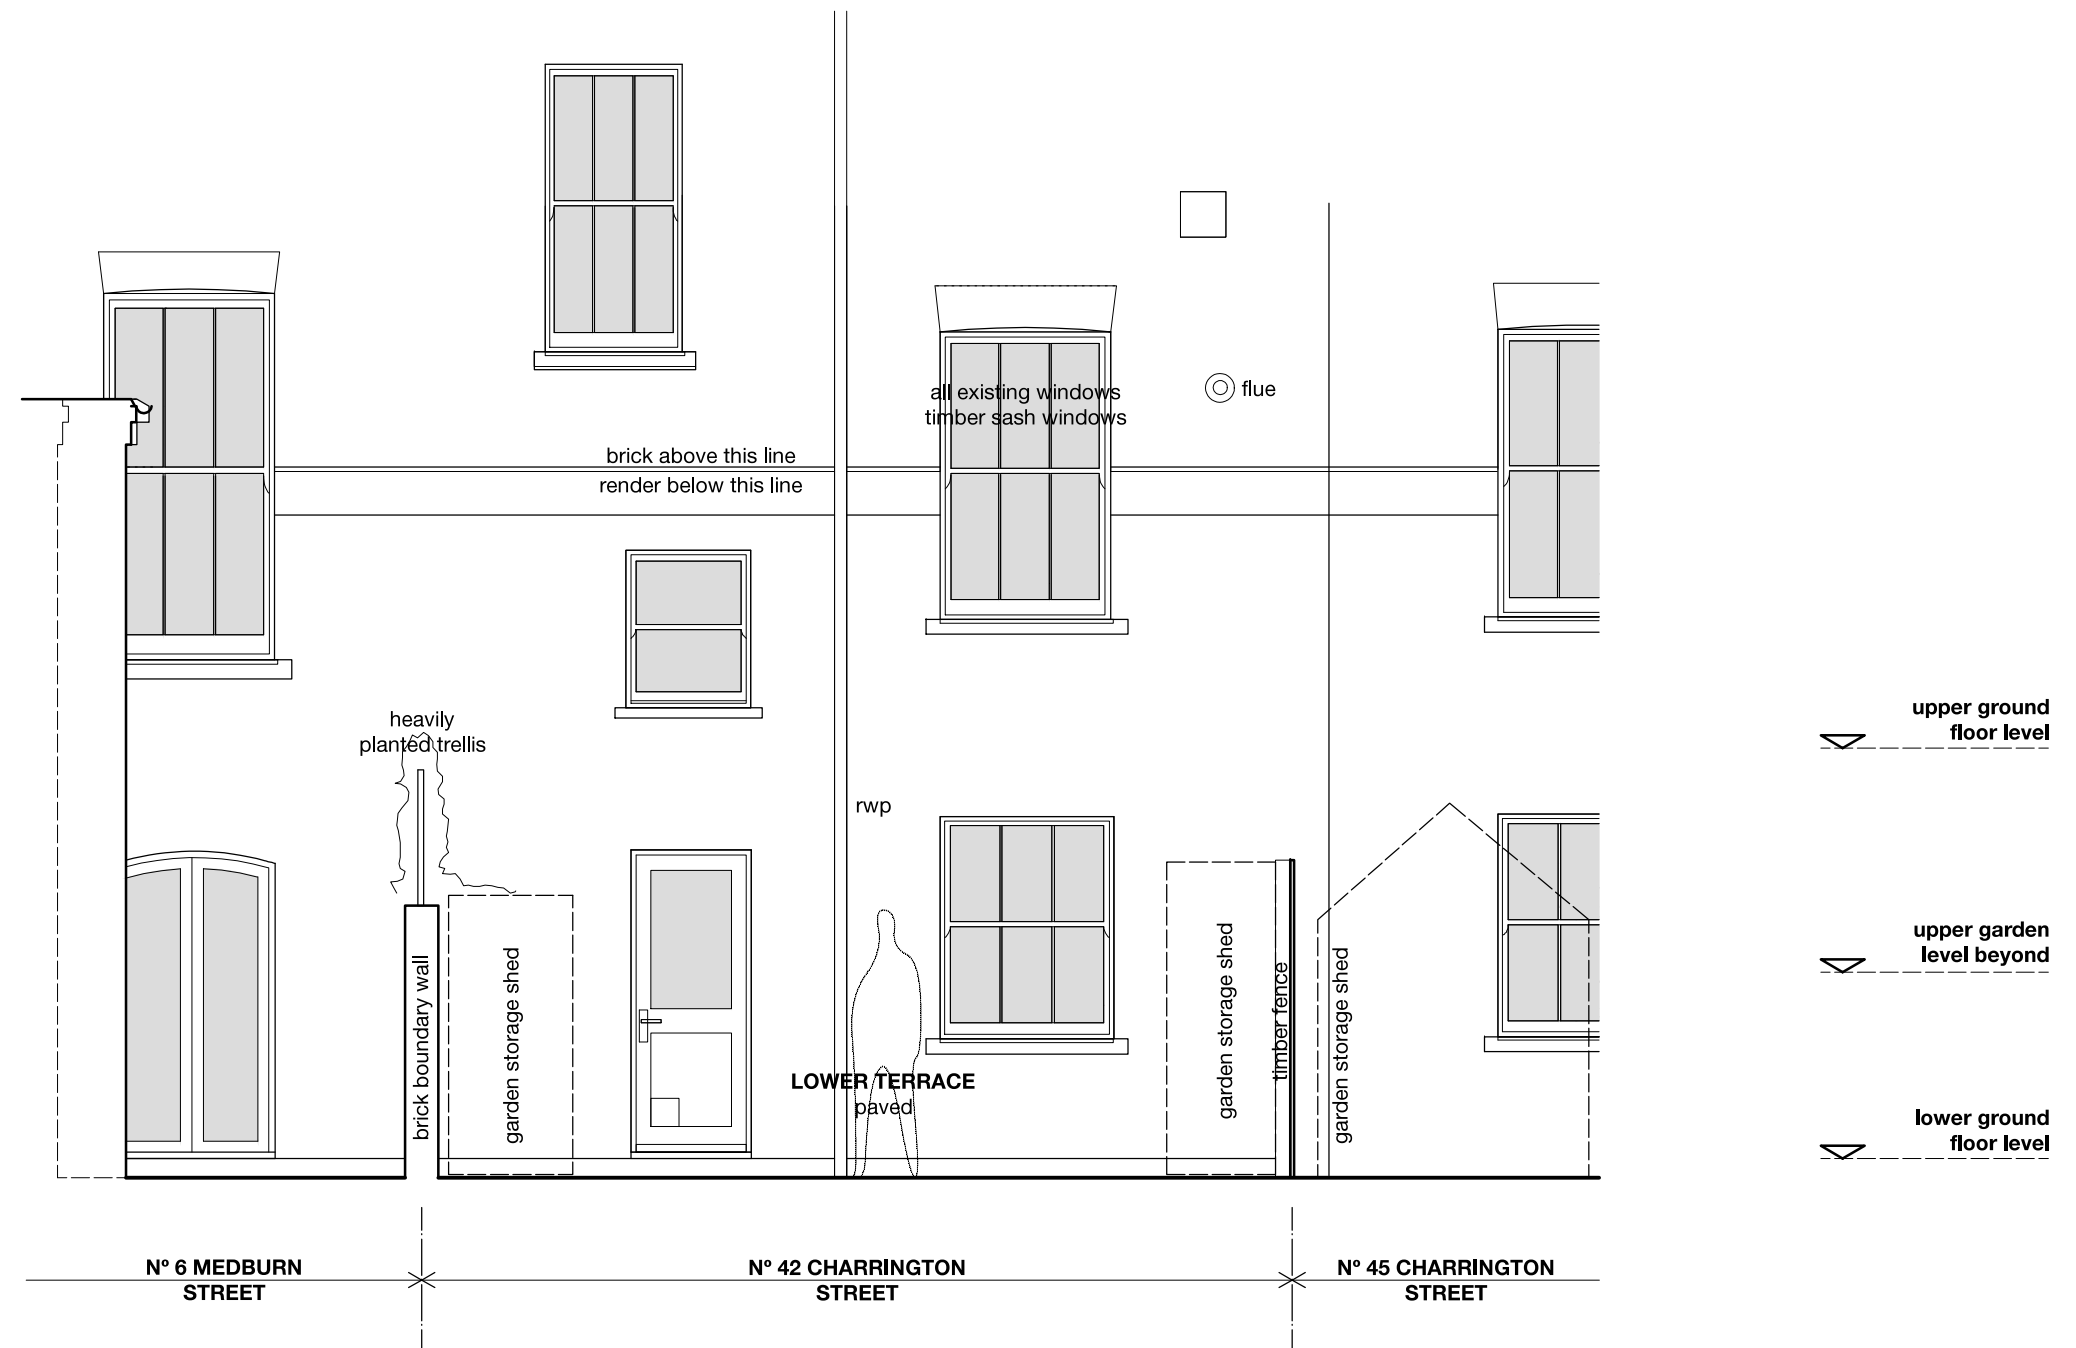

General notes
Do not scale drawings. Dimensions govern. All dimensions are in millimetres unless noted otherwise. All dimensions shall be verified on site before proceeding with the work. Orestes Chouchoulas shall be notified in writing of any discrepancies.

Revisions
19.01.15 - first issue

Project
Rear Veranda
42 Charrington Street
London NW1 1RD

Client
Richard White

Architectural consultant
Orestes Chouchoulas
7 Rufford Mews
1 Rufford Street
London N1 0AD
+44 7738 43914
orestes@bureaubureau.uk

0.0m0.5m1.0m1.5m2.0m2.5m

EXISTING REAR ELEVATION

1403-014

January 2015
1:50 @ A3

PLANNING