


Lower Ground Floor

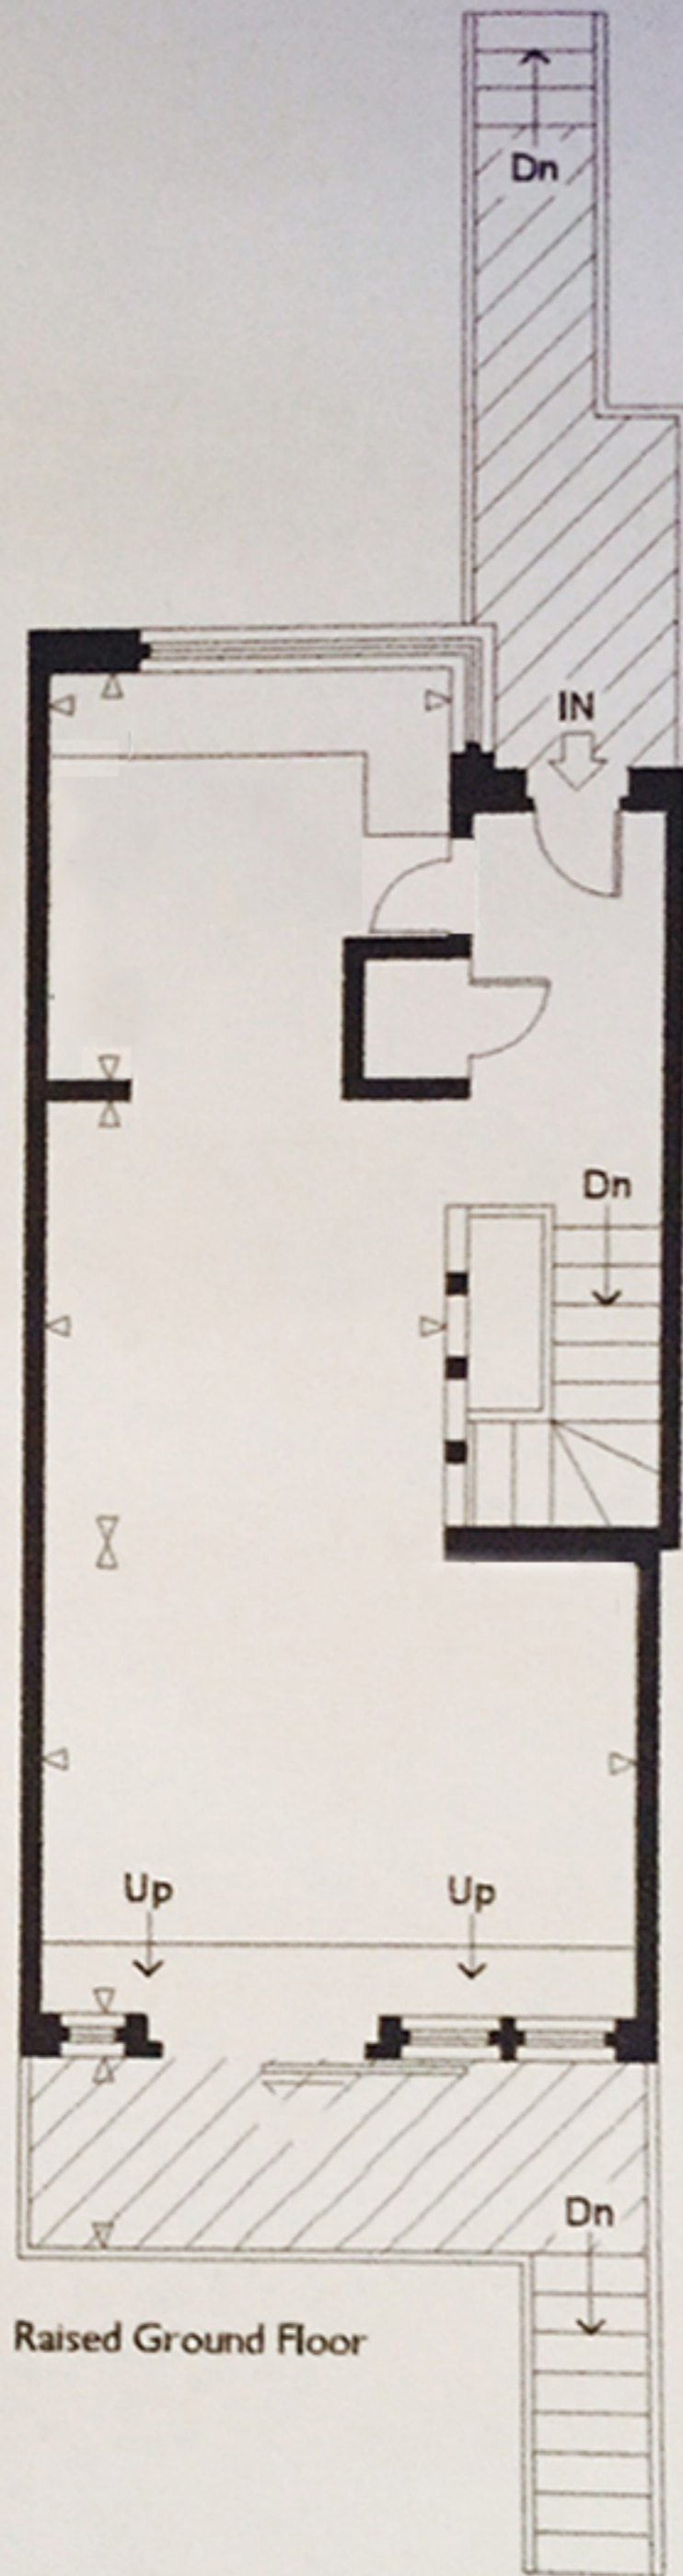

Raised Ground Floor

scale 1:50