



Tree in communal garden
Red circle shows root protection zone -
HOWEVER: Site in question is already
formed from earlier building works, and
thus the root protection zone will not be
affected any further by proposed works.

Plywood to be erected between site and
communal garden to protect the root
zone.

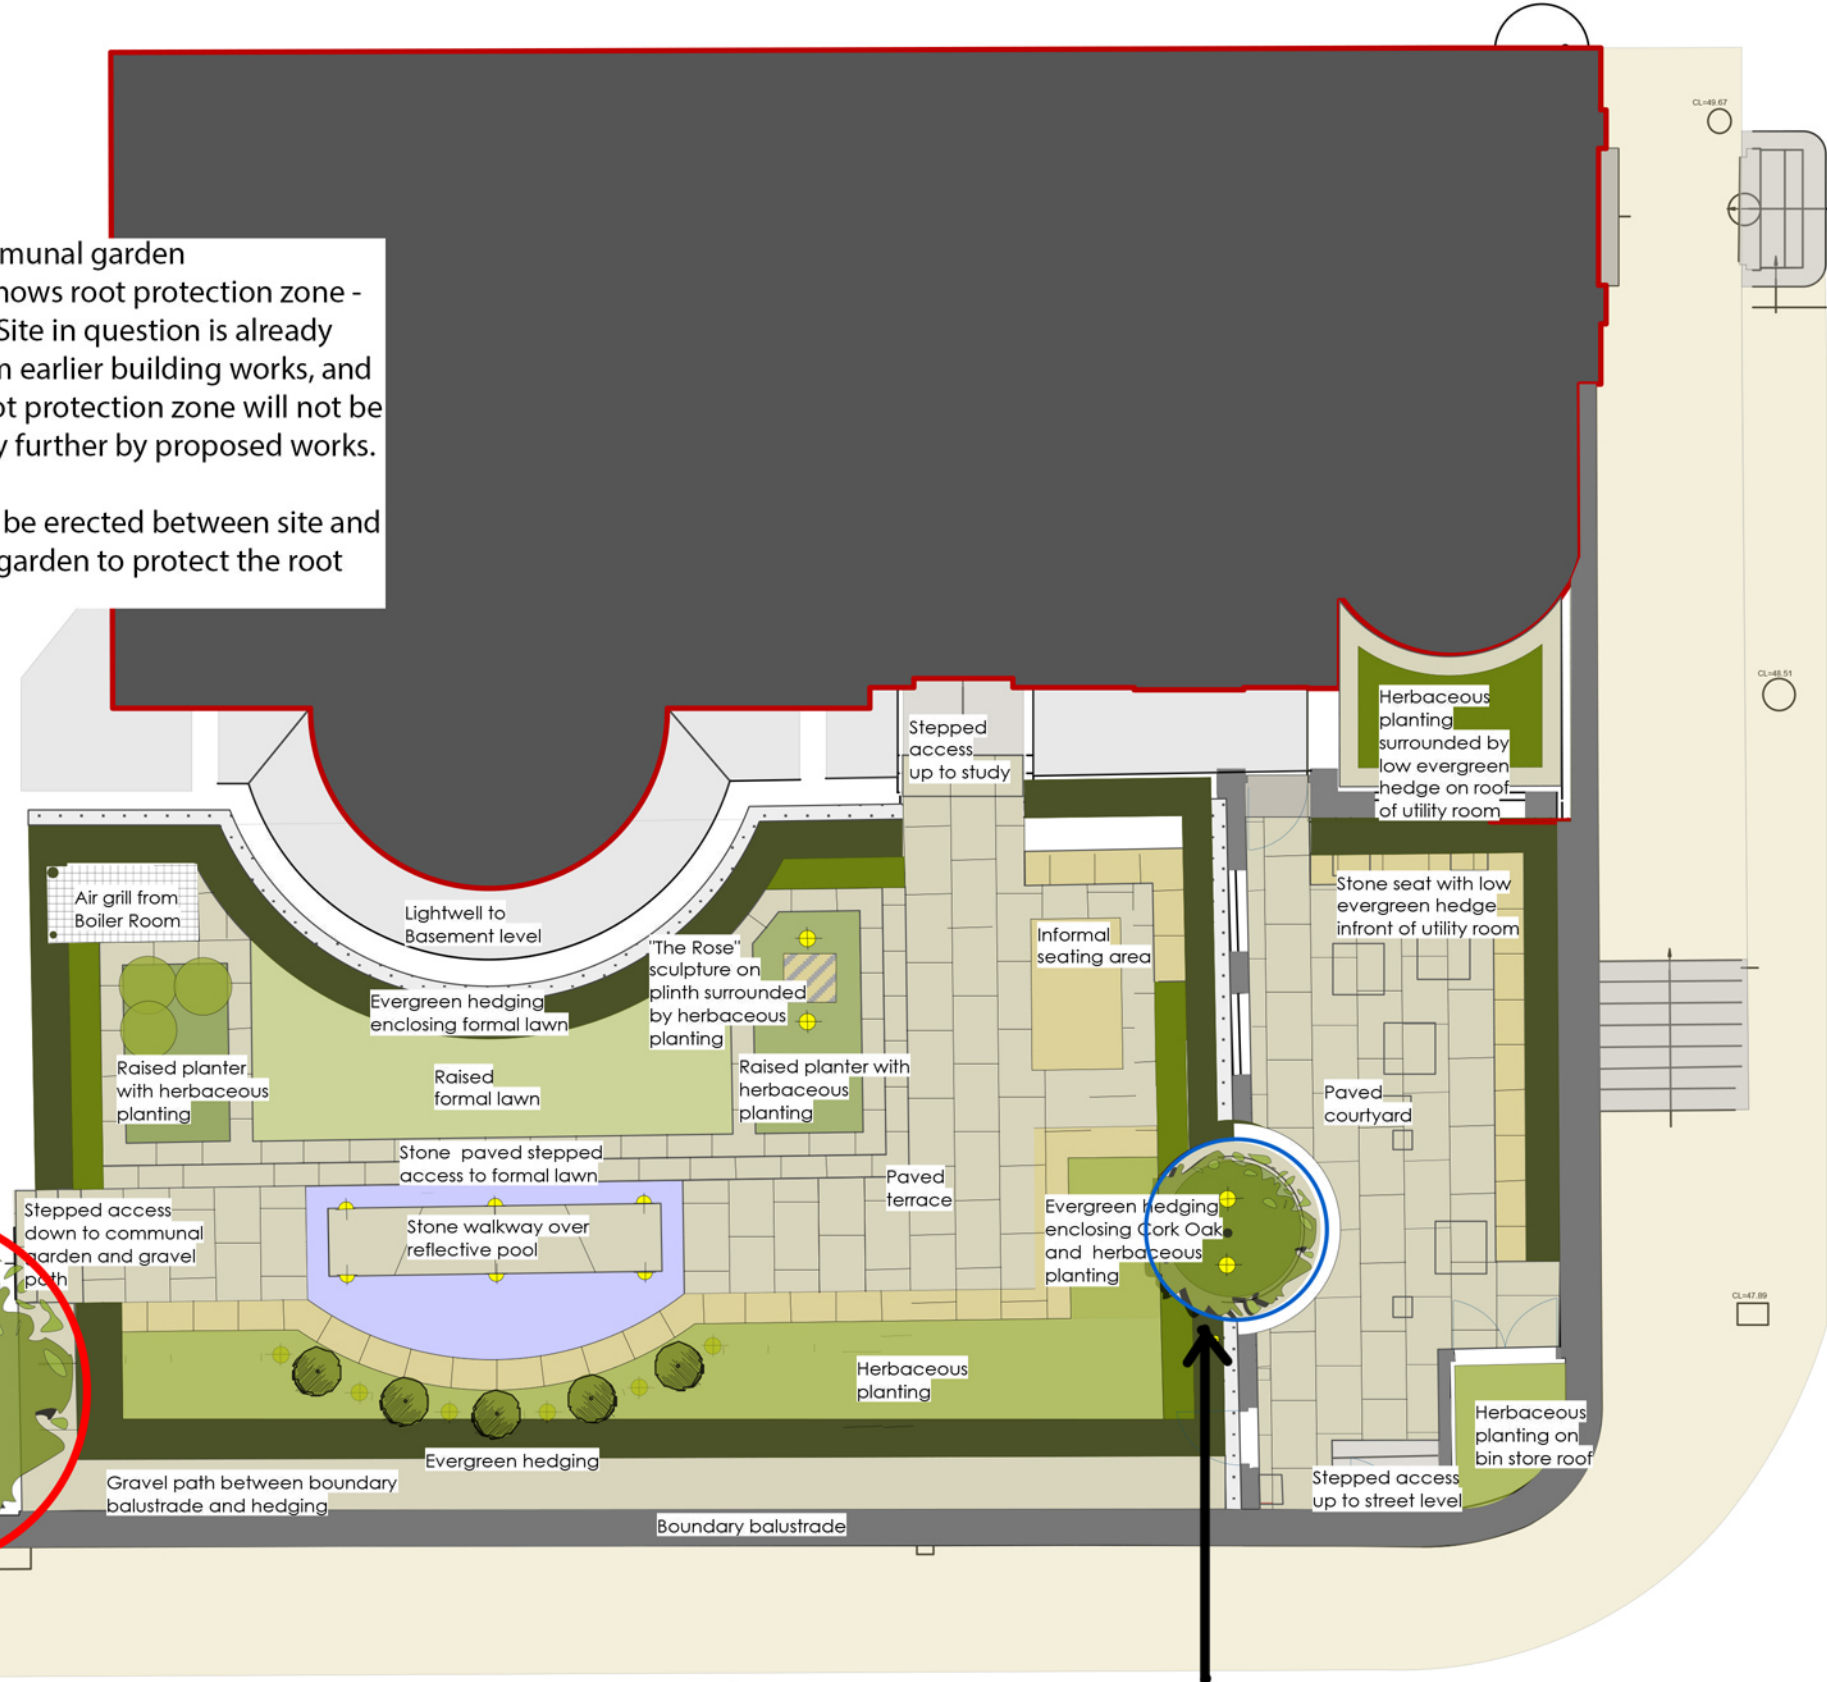


- KEY**
- Existing buildings.
 - Existing walls around edge of property with balustrade.
 - Existing walls within property
 - Re-infill surfaced manhole inspection chambers, surfaced with Perryfield Whitbed 120 grit Portland Stone to match paving.
 - Proposed Perryfield Whitbed 120 grit Portland Stone laid stretcher bond:
 - 900 x 600 x 50mm (paved terraces)
 - 300 x 600 x 30mm (faced water feature)
 - 300 x 600 x 30mm (faced retaining walls)
 - 4394 x 900 x 50mm (walkway over pool)
 - Proposed 600 x 300 x 30mm Perryfield Whitbed 120 grit Portland Stone faced seat, laid stretcher bond.
 - Proposed 600 mm sq Perryfield Whitbed 120 grit Portland Stone plinth for existing "The Rose" sculpture.
 - Proposed reflective pool, clad in black basalt.
 - Proposed grass tiered lawns
 - Proposed evergreen hedge.
 - Proposed ornamental hedge.
 - Proposed Oak tree.
 - Proposed Italian Cupressus specimen columnar trees.
 - Proposed herbaceous planting.
 - Proposed evergreen specimen shrubs.
- Lighting:**
- IP65 Uplighters to trees.
 - IP66 Uplighters to Sculptures
 - IP66 Wash lights to illuminate reflective pool.

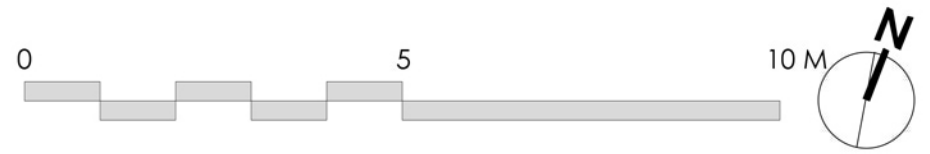

900mm high planter - appropriate size of cork oak tree (500mm rootball) has been selected for this volume of soil (2.29 cubic metres).

Revision C
Drawn 21 Jan 15 by DP

 Client: Mr Hizami
Property: 1 Cumberland Place London
Title: Landscape Masterplan
Drawing No. HIZ.6.0.01
Scale: 1:100 @ A3
Date: 20-Oct-14 Revision: B
Drawn by: DP Checked by:

THOMAS HOBLYN GARDEN DESIGN LTD.
Mansard House, Low Street, Bardwell, Bury St Edmunds, Suffolk, IP31 1AR

GENERAL NOTES:
 *All dimensions shall be checked on site.
 *Drawings shall be read in conjunction with all other contract documentation and other consultants drawings.
 *Any discrepancies shall be reported to the Contract Administrator. IF IN DOUBT, ASK.
 *DO NOT SCALE FROM THIS DRAWING (Except for planning purposes only). USE FIGURED DIMENSIONS ONLY.
 *WARNING: This drawing is issued in colour.

©2012 Thomas Hoblyn Garden Design Ltd.