



30 15 0 30 m

Scale 1:1250



300/89034

Supplied by: Anglian Conservatories (Eng and Wales)  
Licence number: 100031961  
Produced: 26/01/15  
Serial number: 1459960

**Site Address**  
  
Flat 2  
53 Shelton Street  
London  
WC2H 9JU

Plot centre co-ordinates: 530262, 181176  
Download file: Print52100\_1459960  
Project name: 300/89034

BLOCK PLAN




Home improvements  
Raising the standard.

0 20 METRES

SCALE @ 1:500

OS LICENCE NO 100046950 A4  
LICENCE 100031961

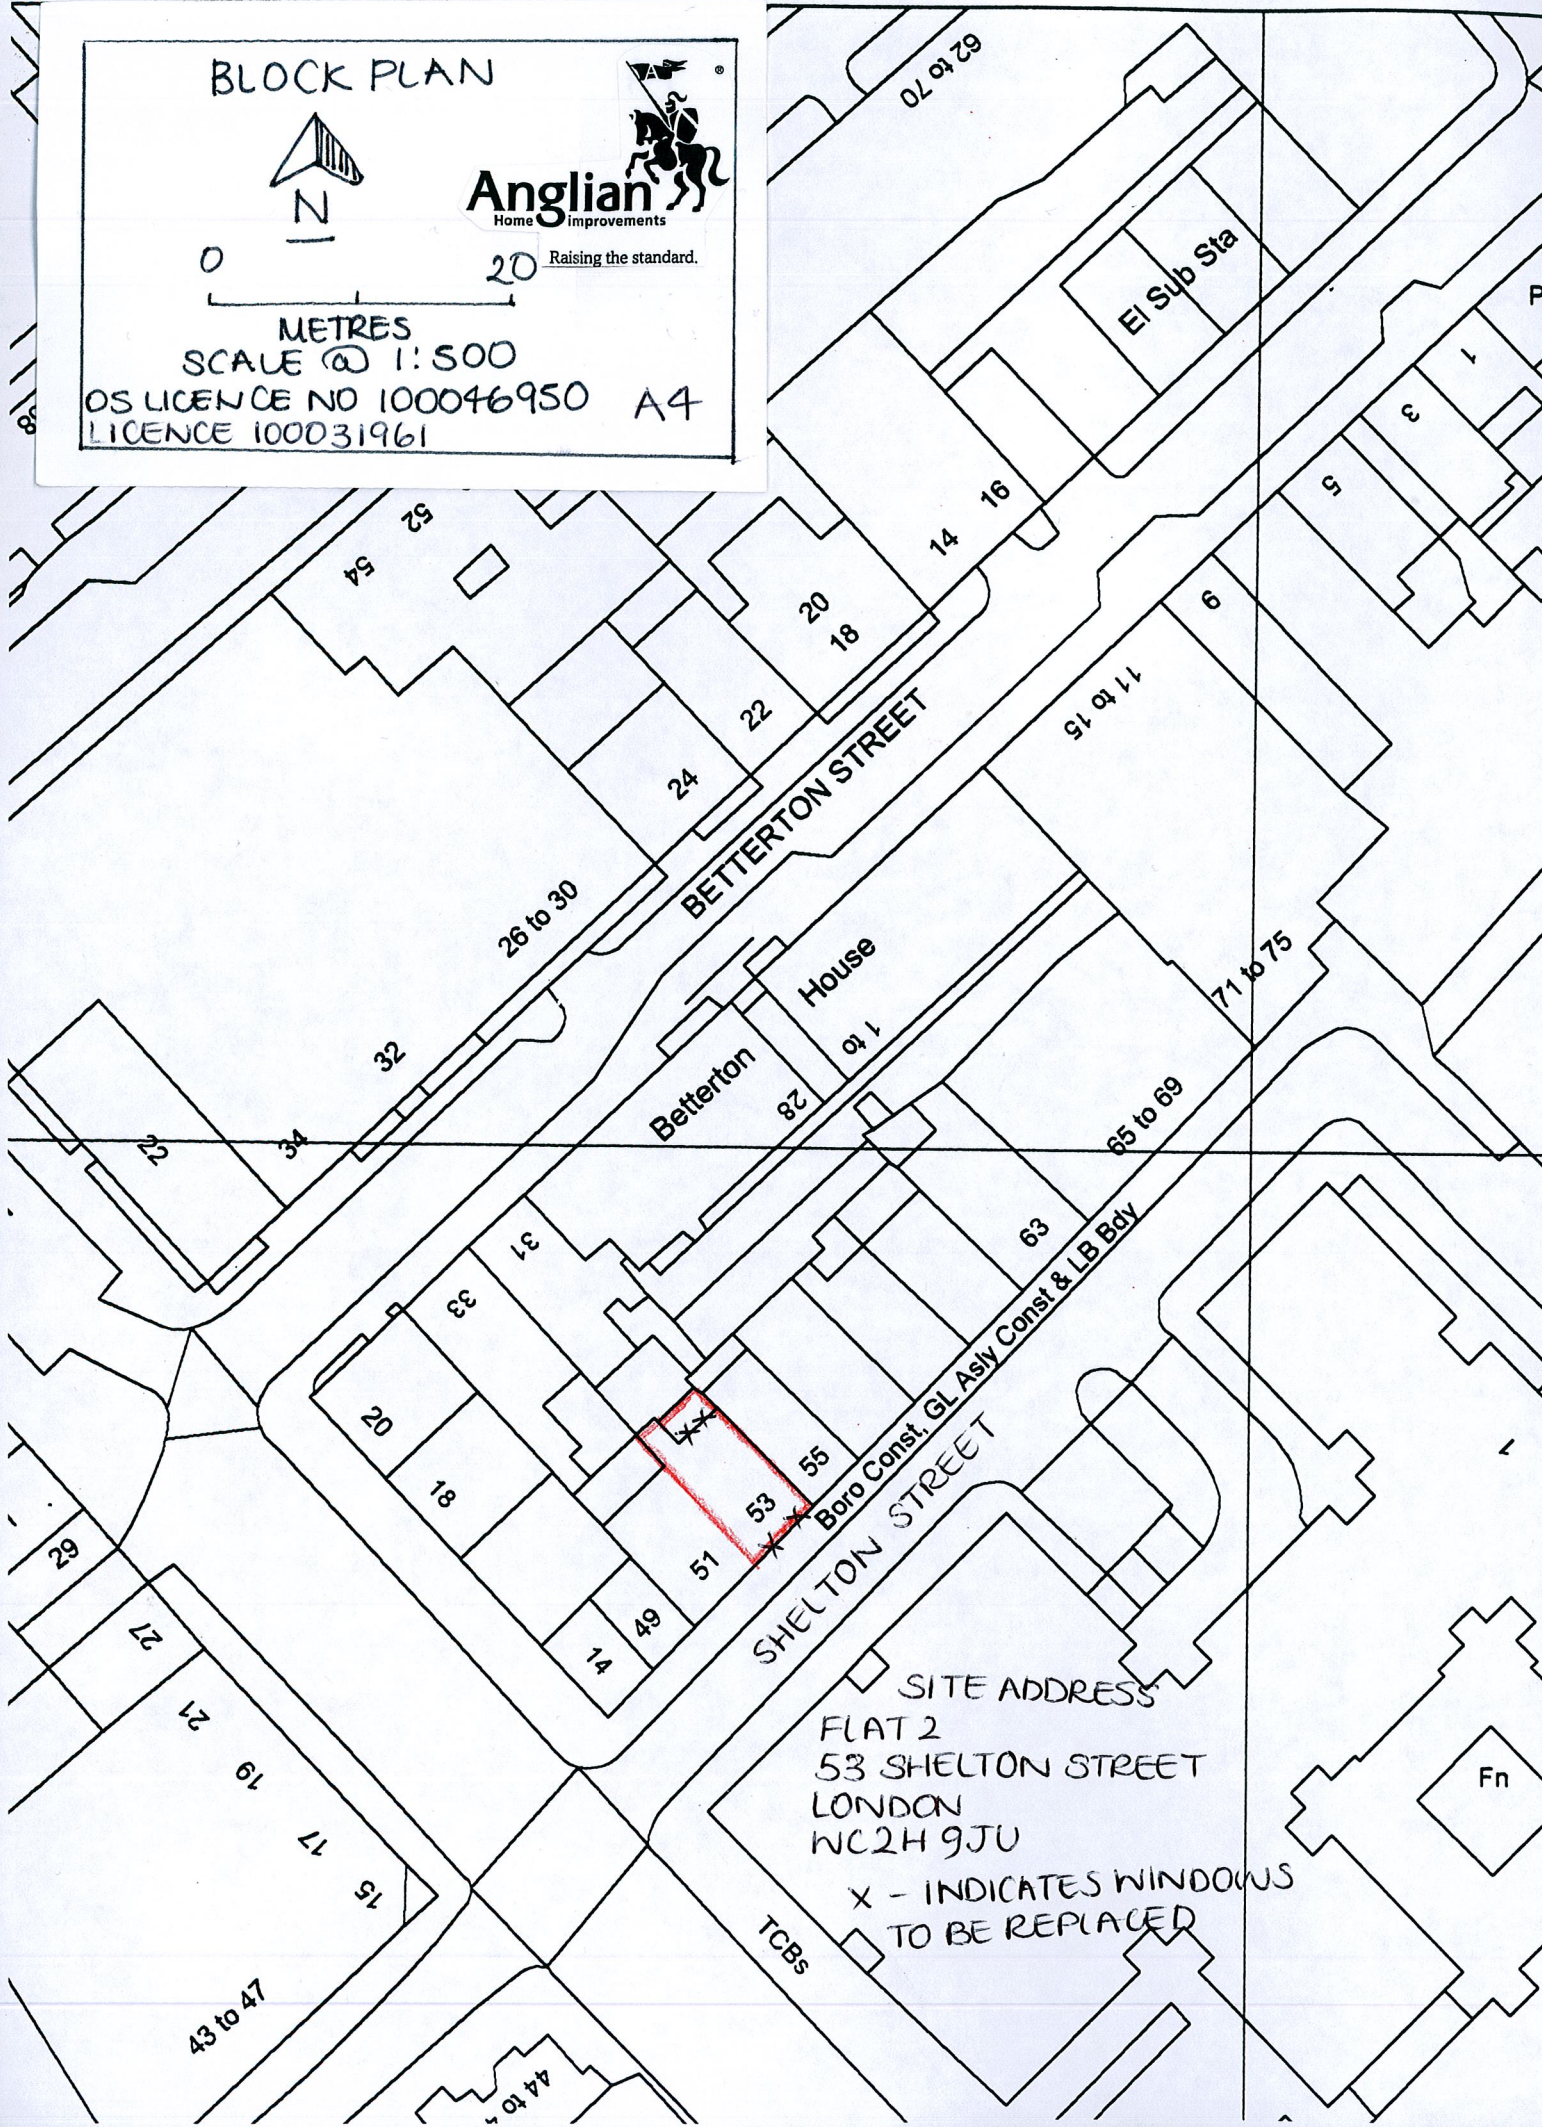

SITE ADDRESS  
FLAT 2  
53 SHELTON STREET  
LONDON  
WC2H 9JU

X - INDICATES WINDOWS  
TO BE REPLACED