


74-76 CROMER STREET, WC1H 8DR

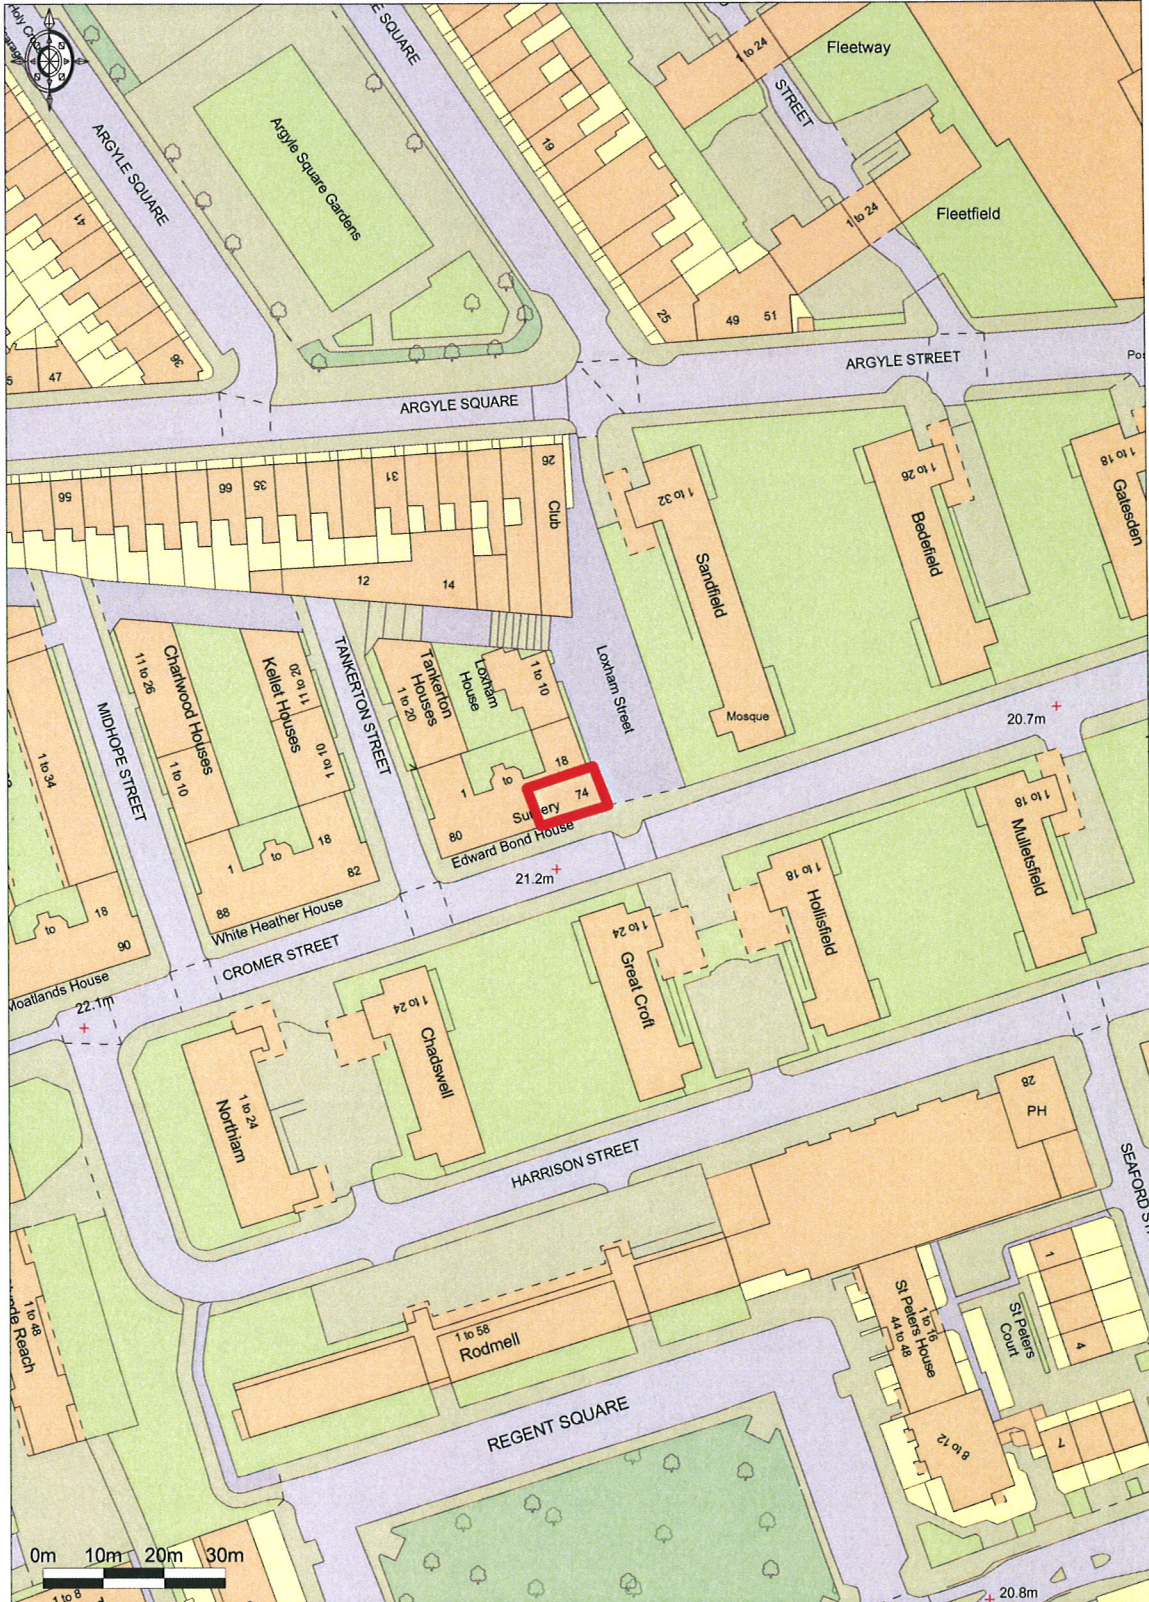

Ordnance Survey © Crown Copyright 2015. All rights reserved.
Licence number 100022432. Plotted Scale - 1:1250

1:1250 at A4

MATTHEWS & SON LLP

Chartered Surveyors

91 Gower Street London WC1E 6AB
Tel: 020 7387 8511 Fax: 020 7383 5064