


Notes

Do not scale from this drawing. Any discrepancies are to be reported to the architect immediately. All dimensions will be taken on site prior to ordering and construction.

Copyright remains with the architect. This drawing is to be read in conjunction with the notes specification and all other relevant information. No disclosure or copies may be made without prior written permission.

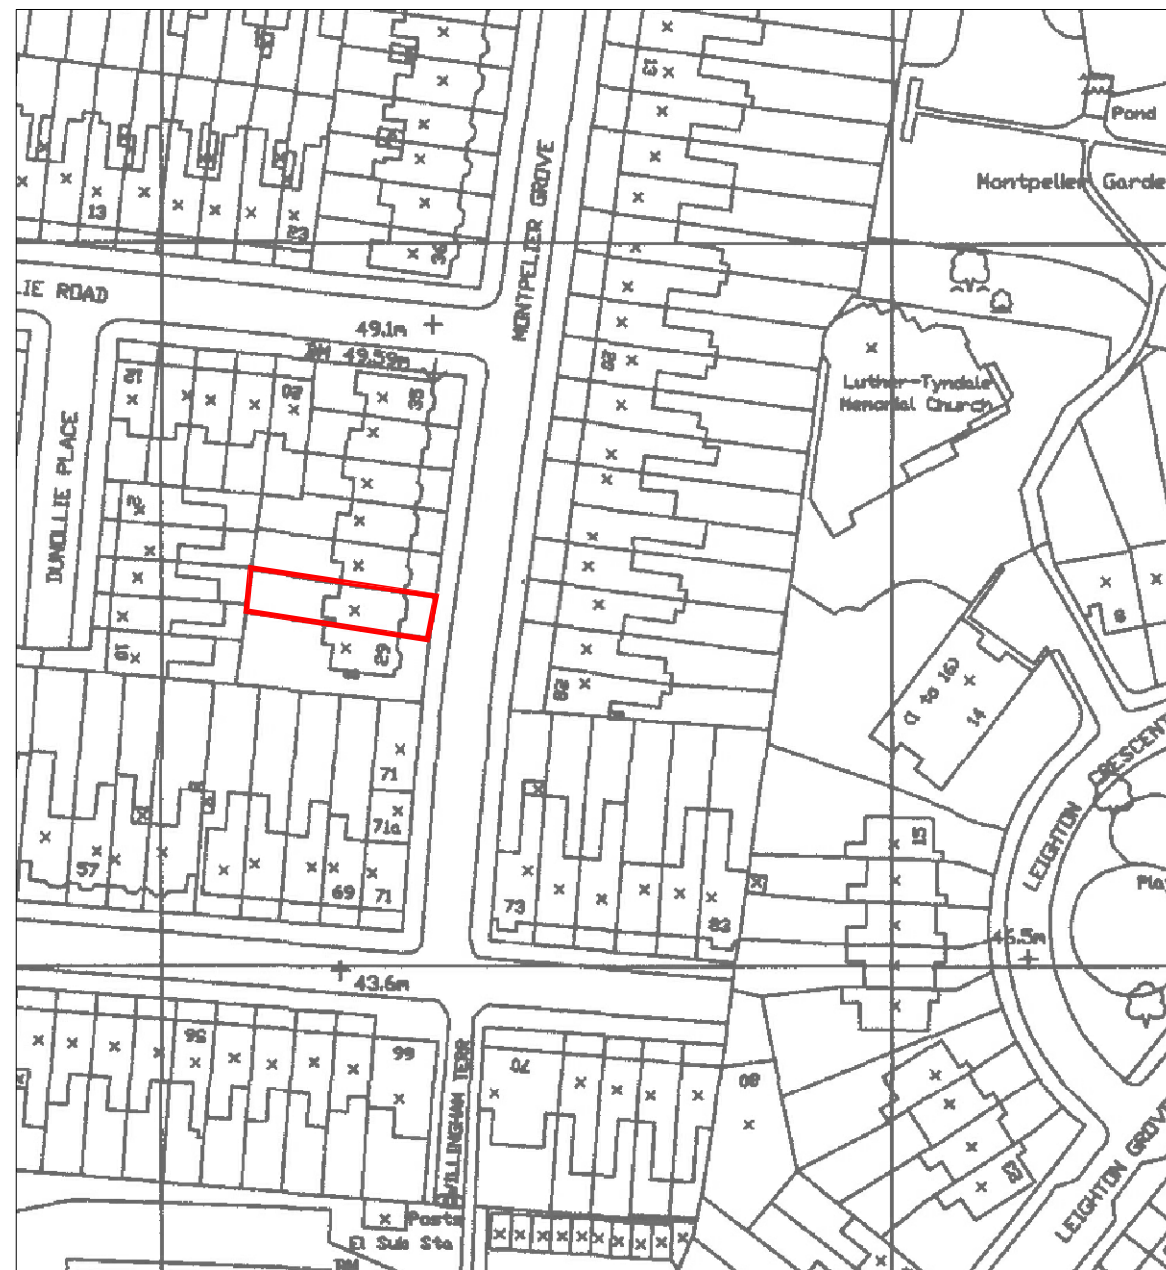

**DE
DRAFT**

Architecture | Interiors

101 Brettenham Road
London, E17 5AZ
07834059440
grant@dedraft.co.uk
dedraft.co.uk
@dedraftlondon

Planning issue

Project 261
30 Montpellier Grove
Dan Perlet

Drawing No. S001
Site Location Plan
Scale 1:1000 at A3 + 1:500 at A1

Drawn 14.01.15
Nathaniel Amisshah

Revisions

- - -