




1 EXISTING SKIRTING TO NEW SKIRTING
1:5

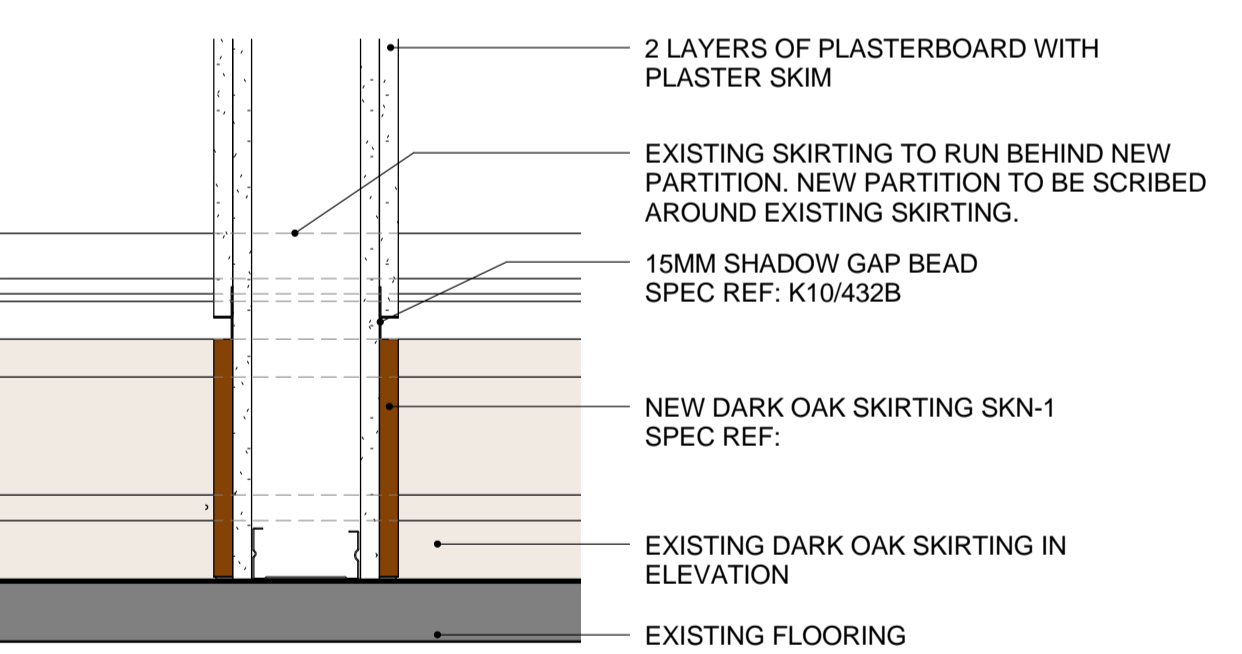


2 NEW PARTITION WITH SHADOW GAP SKIRTING
1:5

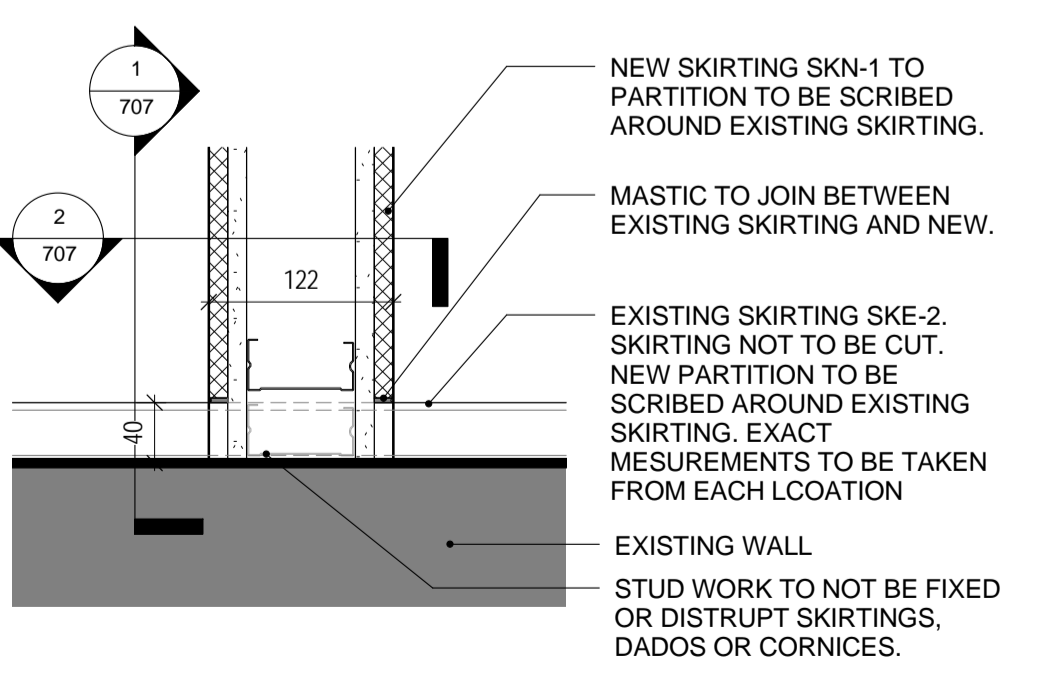


3 PLAN OF EXISTING TO NEW SKIRTING
1:5

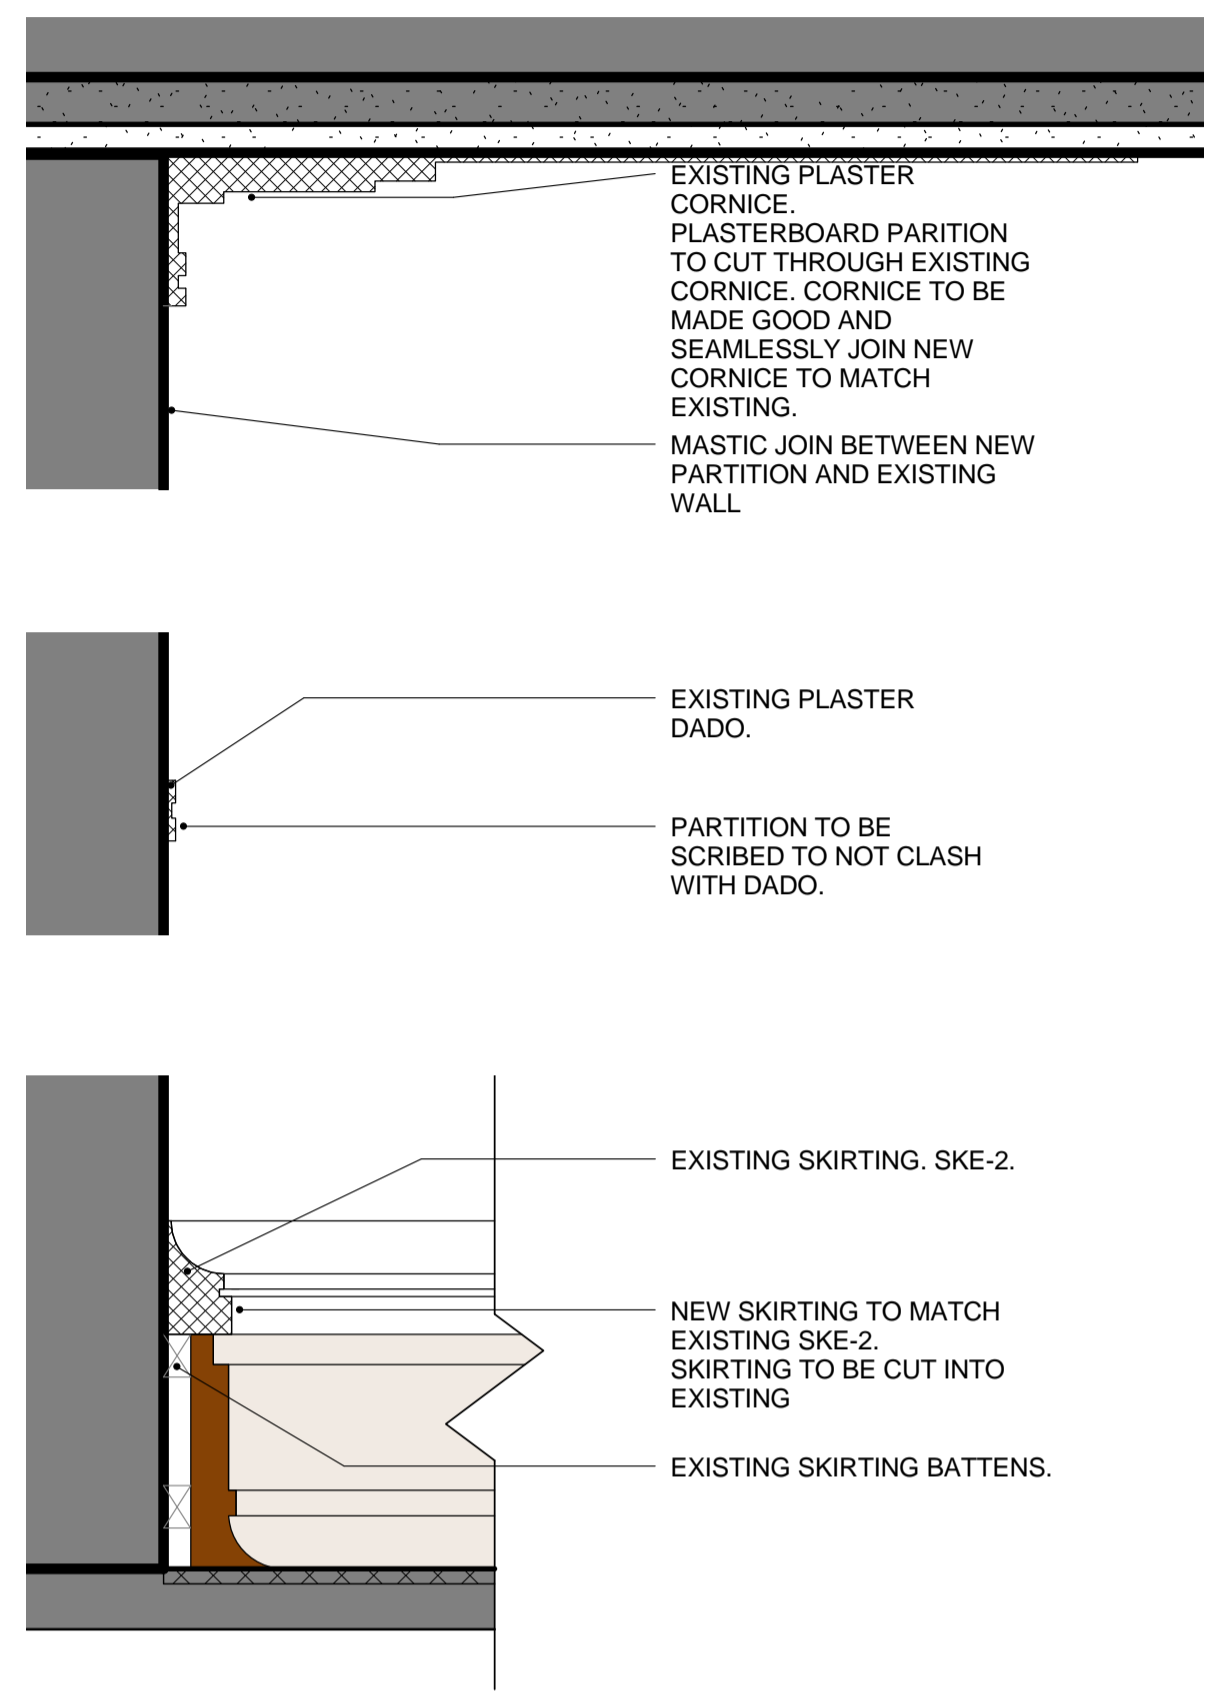


4 NEW TO MATCH EXISTING SKIRTING
1:5

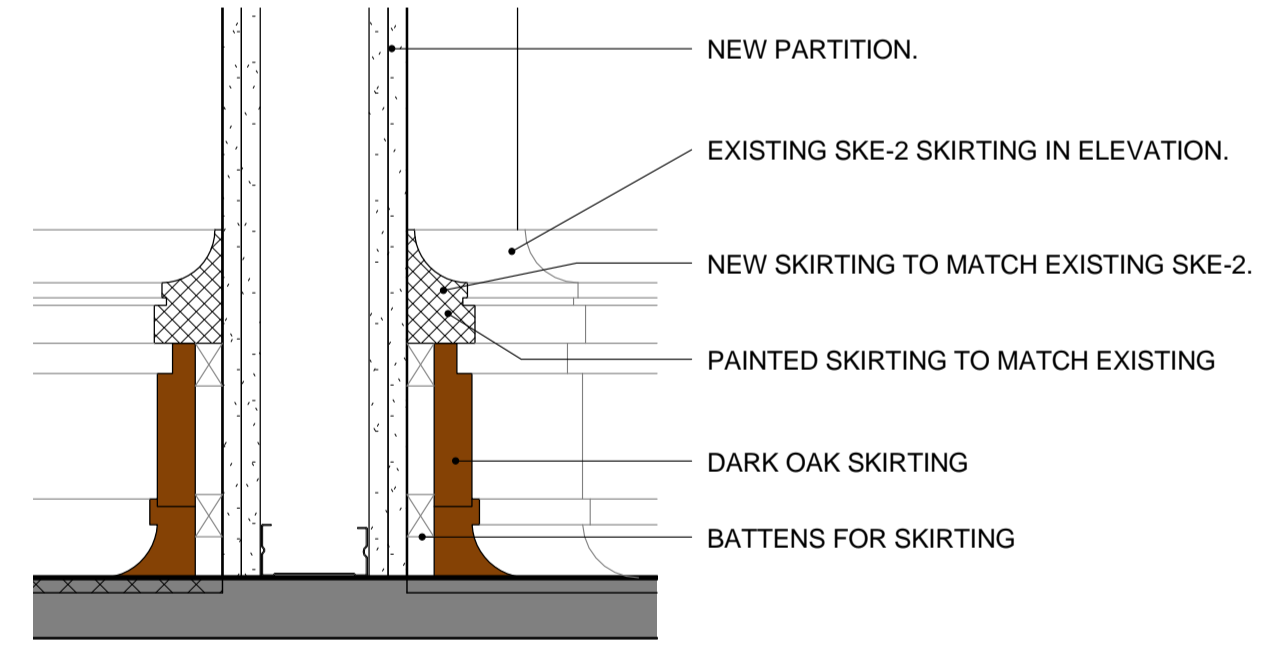


5 PARTITION WITH SKIRTING TO MATCH EXISTING
1:5

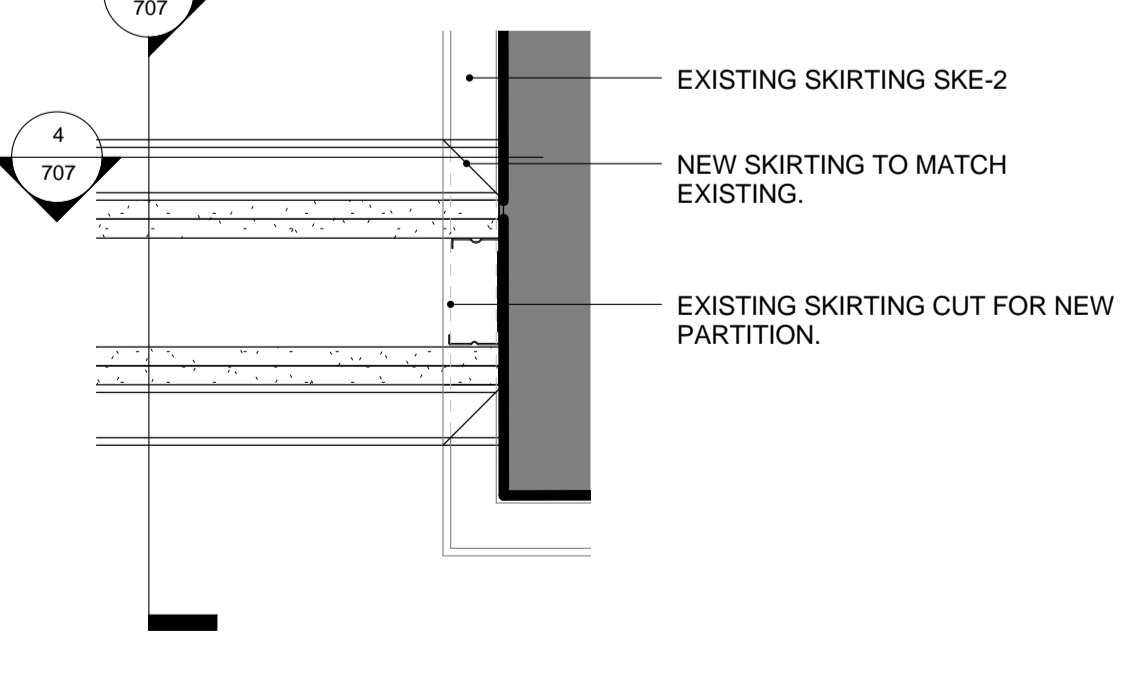


6 PLAN OF SKIRTING TO MATCH EXISTING
1:5

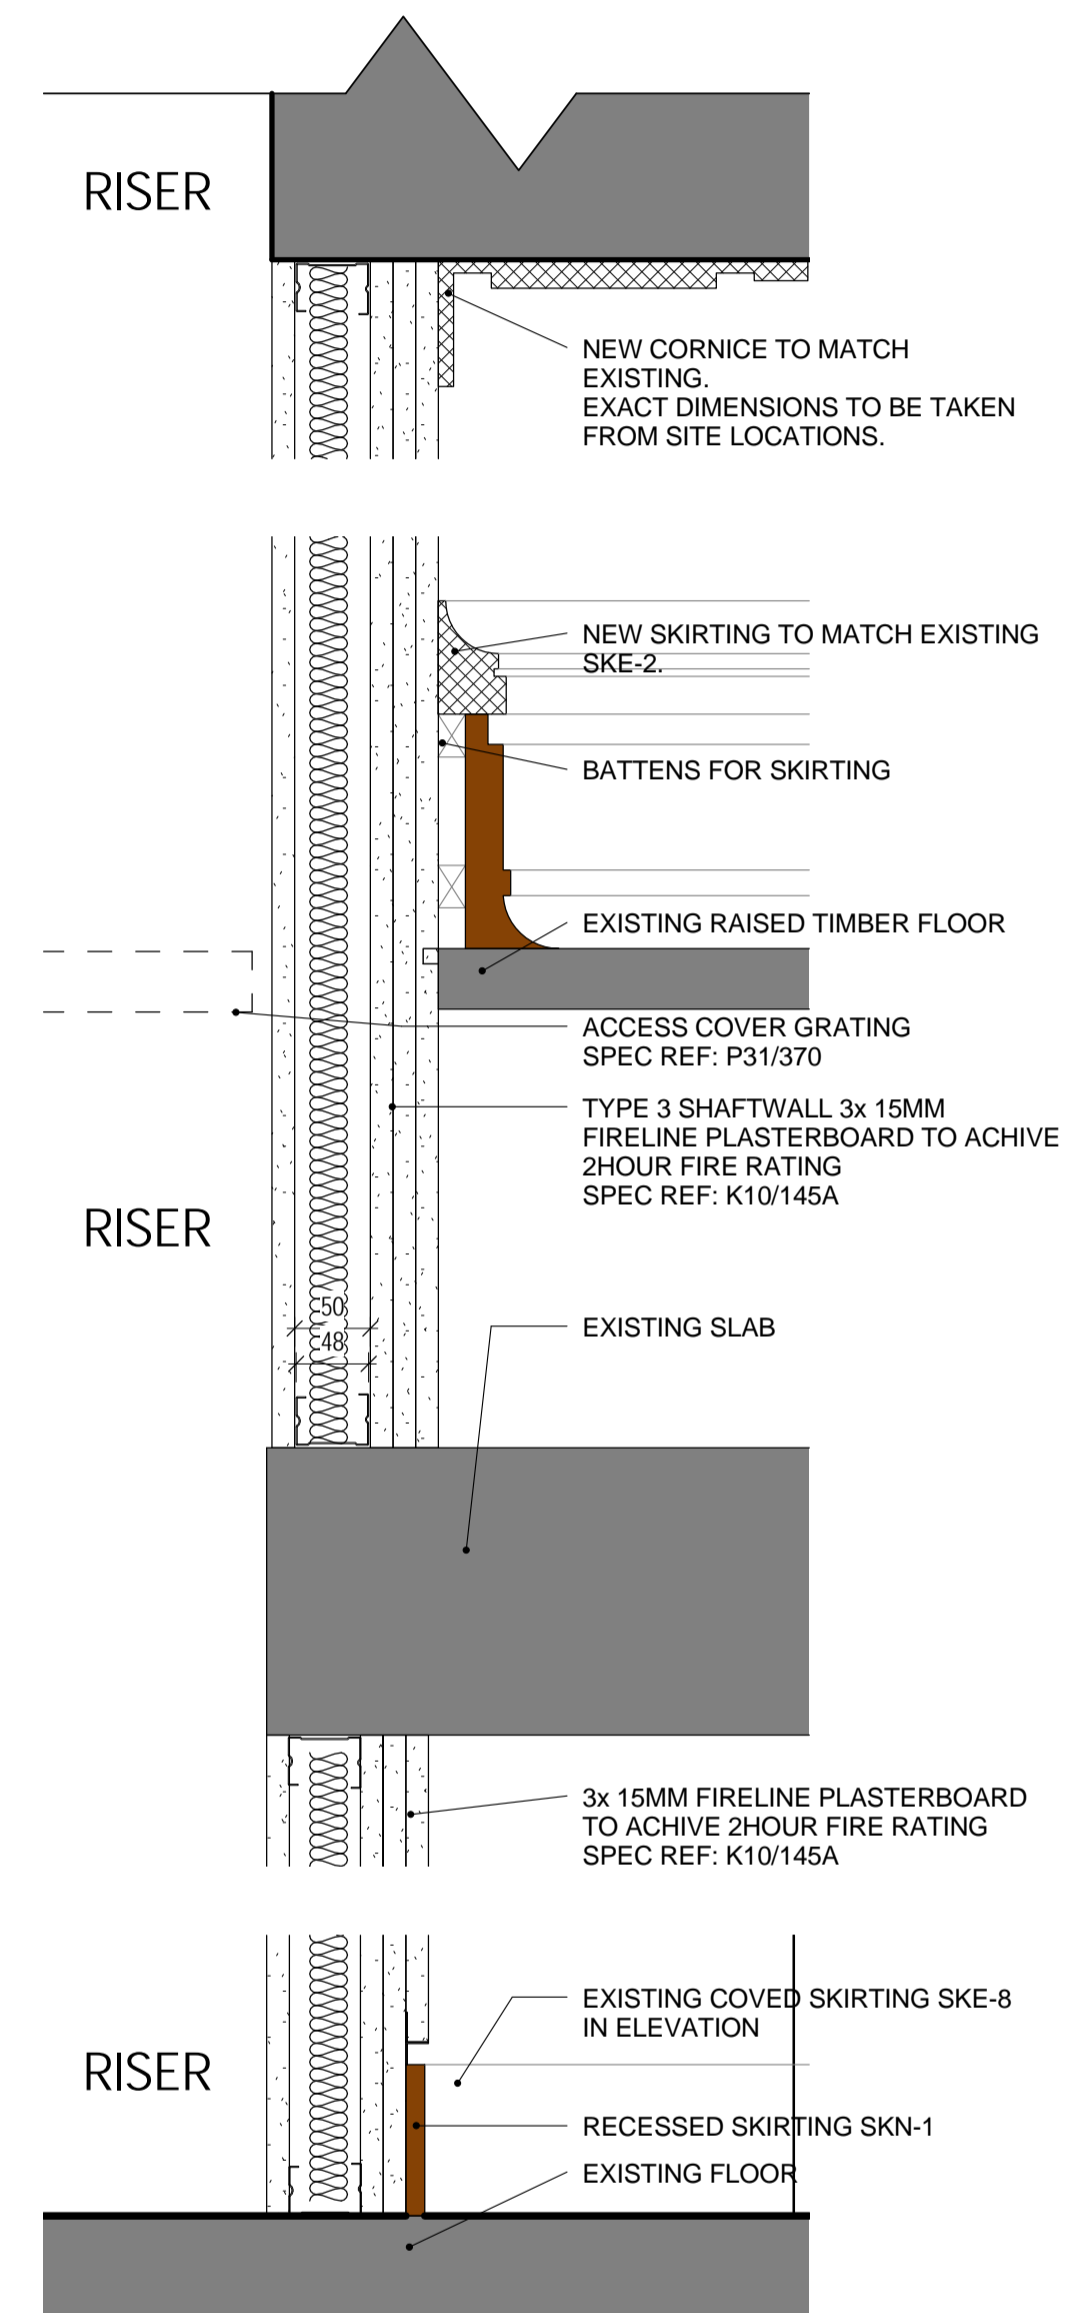


7 RISER SECTION
1:5

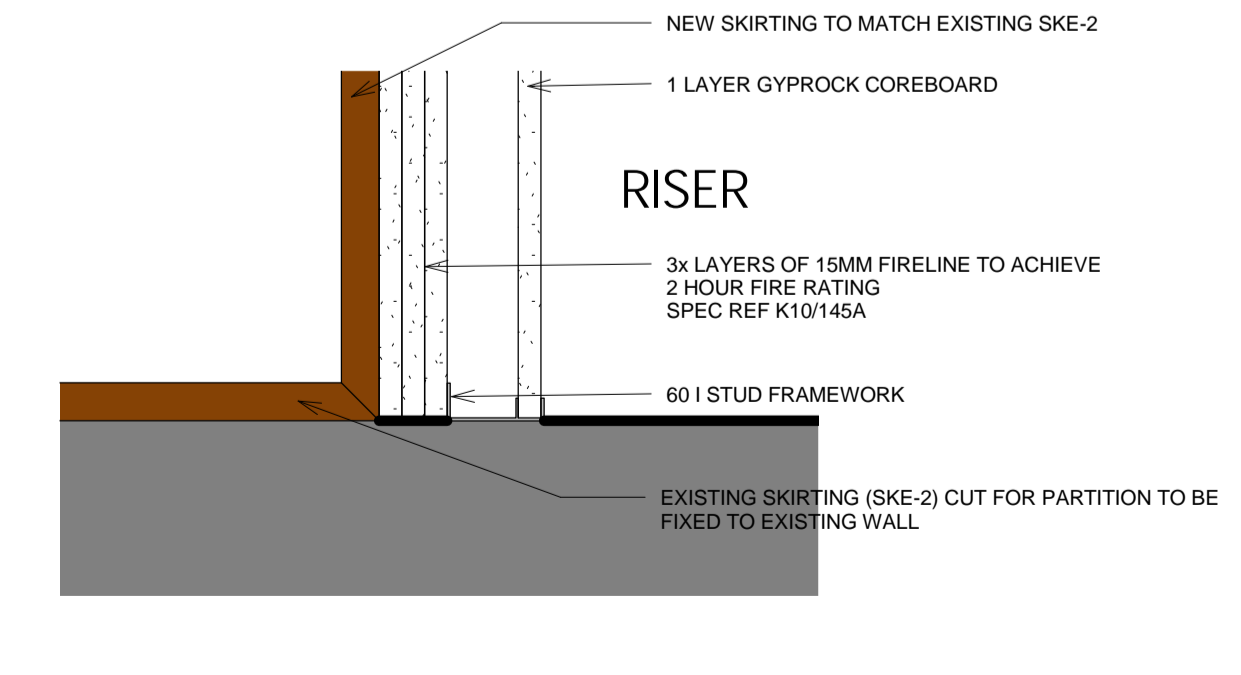

8 EXISTING SKIRTING TO NEW RISER
1:5

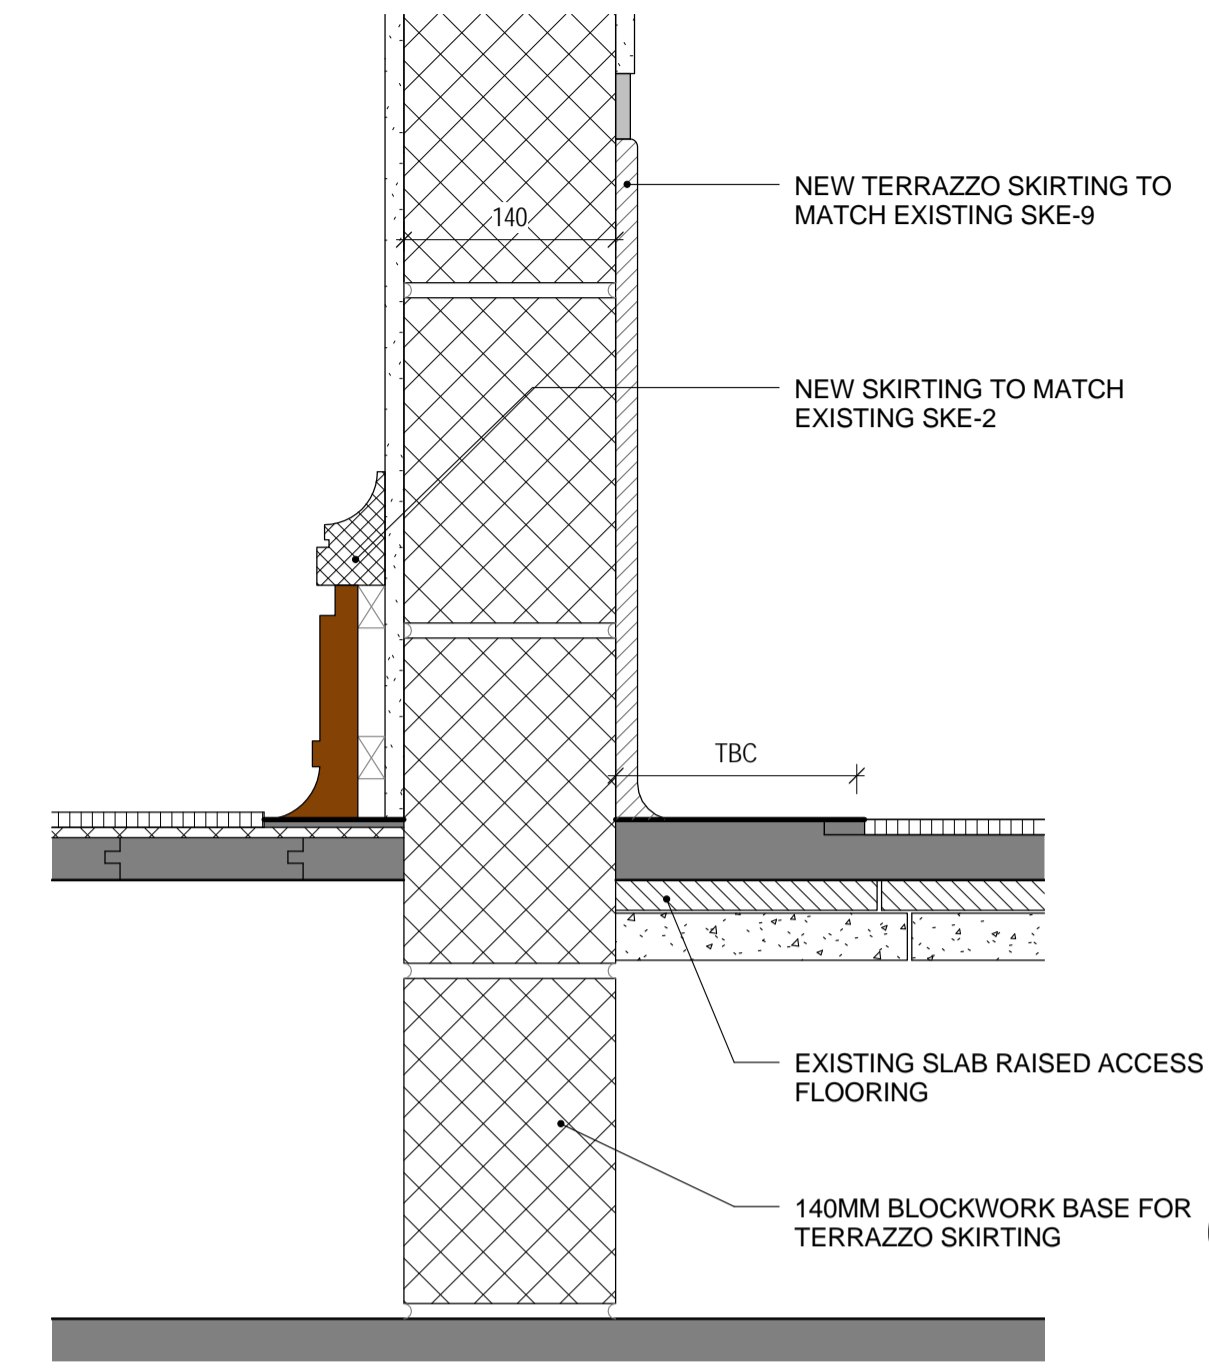

9 NEW TERRAZZO SKIRTING SECTION DETAIL
1:5

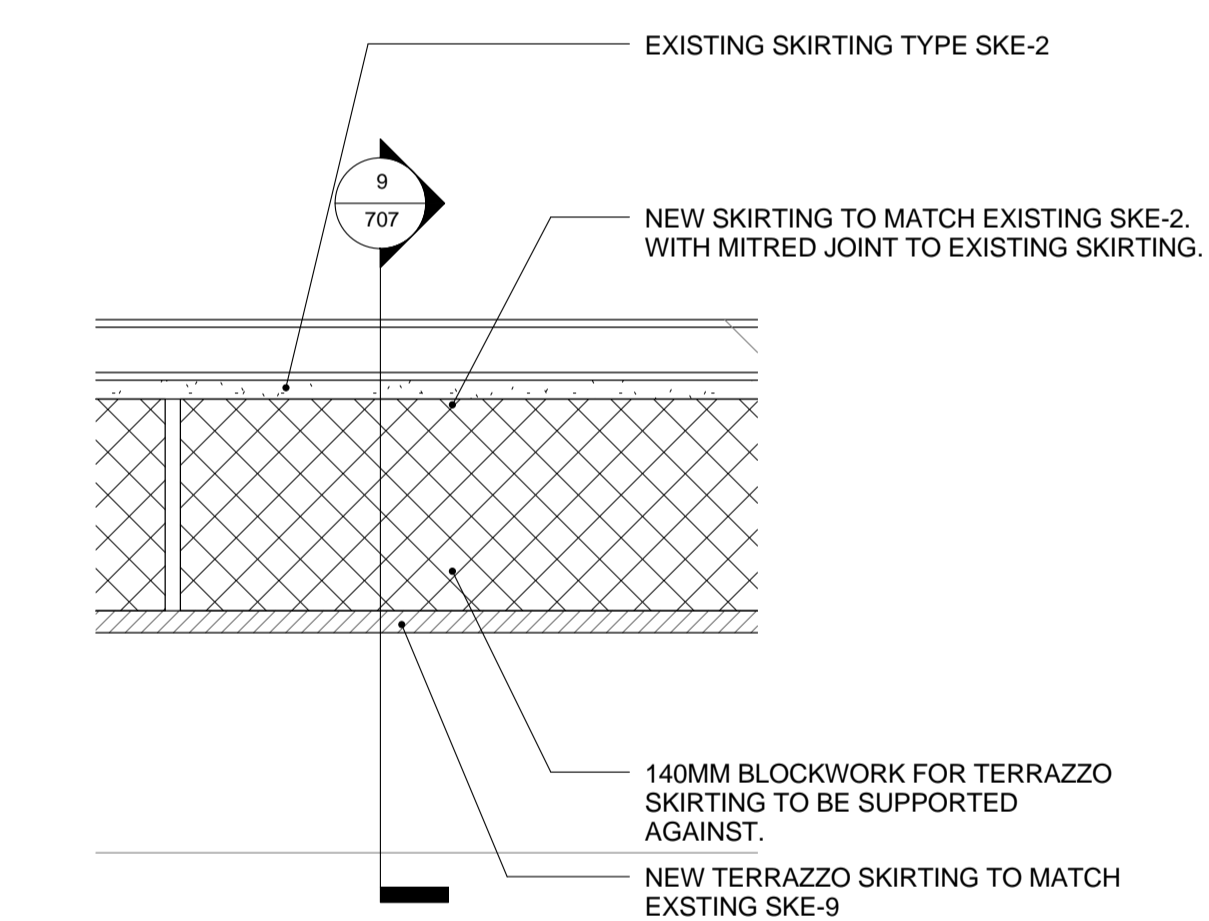

10 NEW TERRAZZO SKIRTING PLAN DETAIL
1:5

© COPYRIGHT Mace Group
NOT TO BE REPRODUCED WITHOUT WRITTEN PERMISSION.
BECAUSE OF POSSIBLE SCALING ERRORS IN ELECTRONIC AND HARDCOPY REPRODUCTION DO NOT SCALE FOR CONSTRUCTION PURPOSES.
ALL DIMENSIONS TO BE CHECKED & VERIFIED ON SITE PRIOR TO CONSTRUCTION.

Safety first. Second nature.

Safety, Health and Environment Information

The significant unusual hazards / risks associated with this type of work are noted as:


CONSTRUCTION			
CI	CDM32	FIXINGS TO HOLLOW POTS	
CII			
OPERATION AND MAINTENANCE			
OI	-	NONE	
OII			
DISMANTLING/DEMOLITION			
DI	-	NONE	
DII			

NOTE - TO BE READ IN CONJUNCTION WITH RISK REGISTER

- NOTES
- FOR RELEVANT WALL AND SKIRTING LOCATIONS REFER TO DOOR / WINDOW AND PARTITION KEY PLANS SOAS-A-PLN-GEN-XX-291 - 295
 - FOR SKIRTING, DADO AND CORNICE TYPES REFER TO SOAS-A-DET-GEN-741
 - NOTE: ALL SKIRTINGS, DADOS AND CORNICES TO MATCH EXISTING NEED SURVEYS PRIOR TO WORK TO ENSURE AN ACCURATE REPLICA IS PRODUCED.
 - ALL EXISTING SKIRTING HEIGHTS TO BE CONFIRMED ON SITE PRIOR TO WORKS COMMENCEMENT

THE ACOUSTIC AND FIRE RATING REQUIREMENT OF THE PARTITIONS MAY BE LESS THAN WHAT IS STATED IN THE SPECIFICATION, DEPENDING ON SPECIFIC LOCATION

REV	DATE	DESCRIPTION	AM	LT	GM	EF/MD
2	21.11.14	PARTITIONS ACOUSTIC AND FIRE REQUIREMENTS NOTE ADDED			GM	EF/MD
1	03.10.14	CONSTRUCTION ISSUE			AM	LT/AM

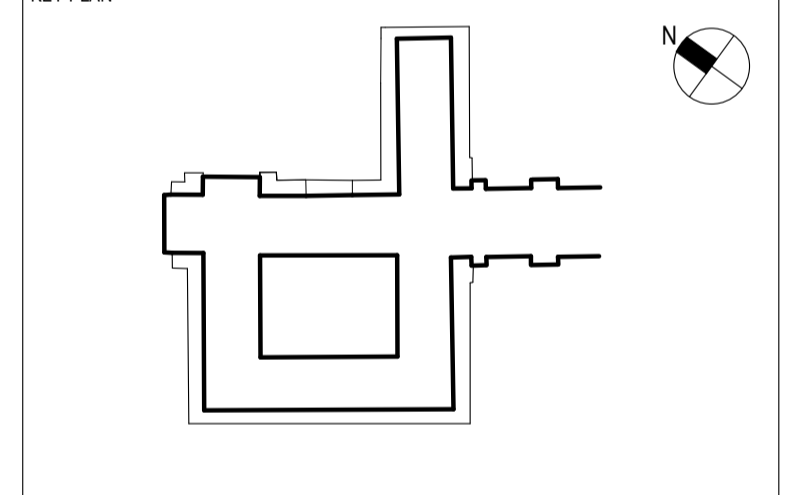

PROJECT STATUS: **CONSTRUCTION**

CLIENT: **GRAHAM CONSTRUCTION**

mace
155 Moorgate, London, EC2M 6XB
www.macegroup.com

PROJECT TITLE: **SOAS INTO SENATE HOUSE MALET STREET LONDON, WC1E 7HU**

DRAWING TITLE: **PARTITION DETAILS SHEET 2**

PROJECT NO.	28731	DRAWN BY	DL	DATE	29/09/14
CHK BY	LT	DATE	29/09/14		
APPD BY	CF	DATE	29/09/14		
PROJECT CODE	SOAS - A - DET - GEN - XX - 707	VIEW TYPE	As indicated	VIEW CAT.	@ A1
SHEET NO.	1 of 1	SCALE	As indicated	ORIG. SHEET SIZE	REV. C 2
INFORMATION HANDLING CLASSIFICATION: UNRESTRICTED					